


KNOX TOWNSHIP  
2ND. QTR. LOT 4  
T-9N; R-9W  
HOLMES COUNTY, OHIO

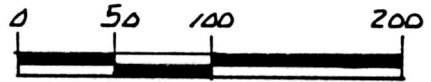


SCALE: 1" = 100'

- ▲ R.R. SPIKE FOUND
- IRON PIN FOUND
- △ R.R. SPIKE SET
- 5/8" REBAR WITH I.D. CAP SET
- I.D. CAP MARKED "BAKER 6938"

REFERENCES:

- DEED VOL. 262 PAGE 464
- DEED Vol. 261 PAGE 15
- DEED Vol. 262 PAGE 5

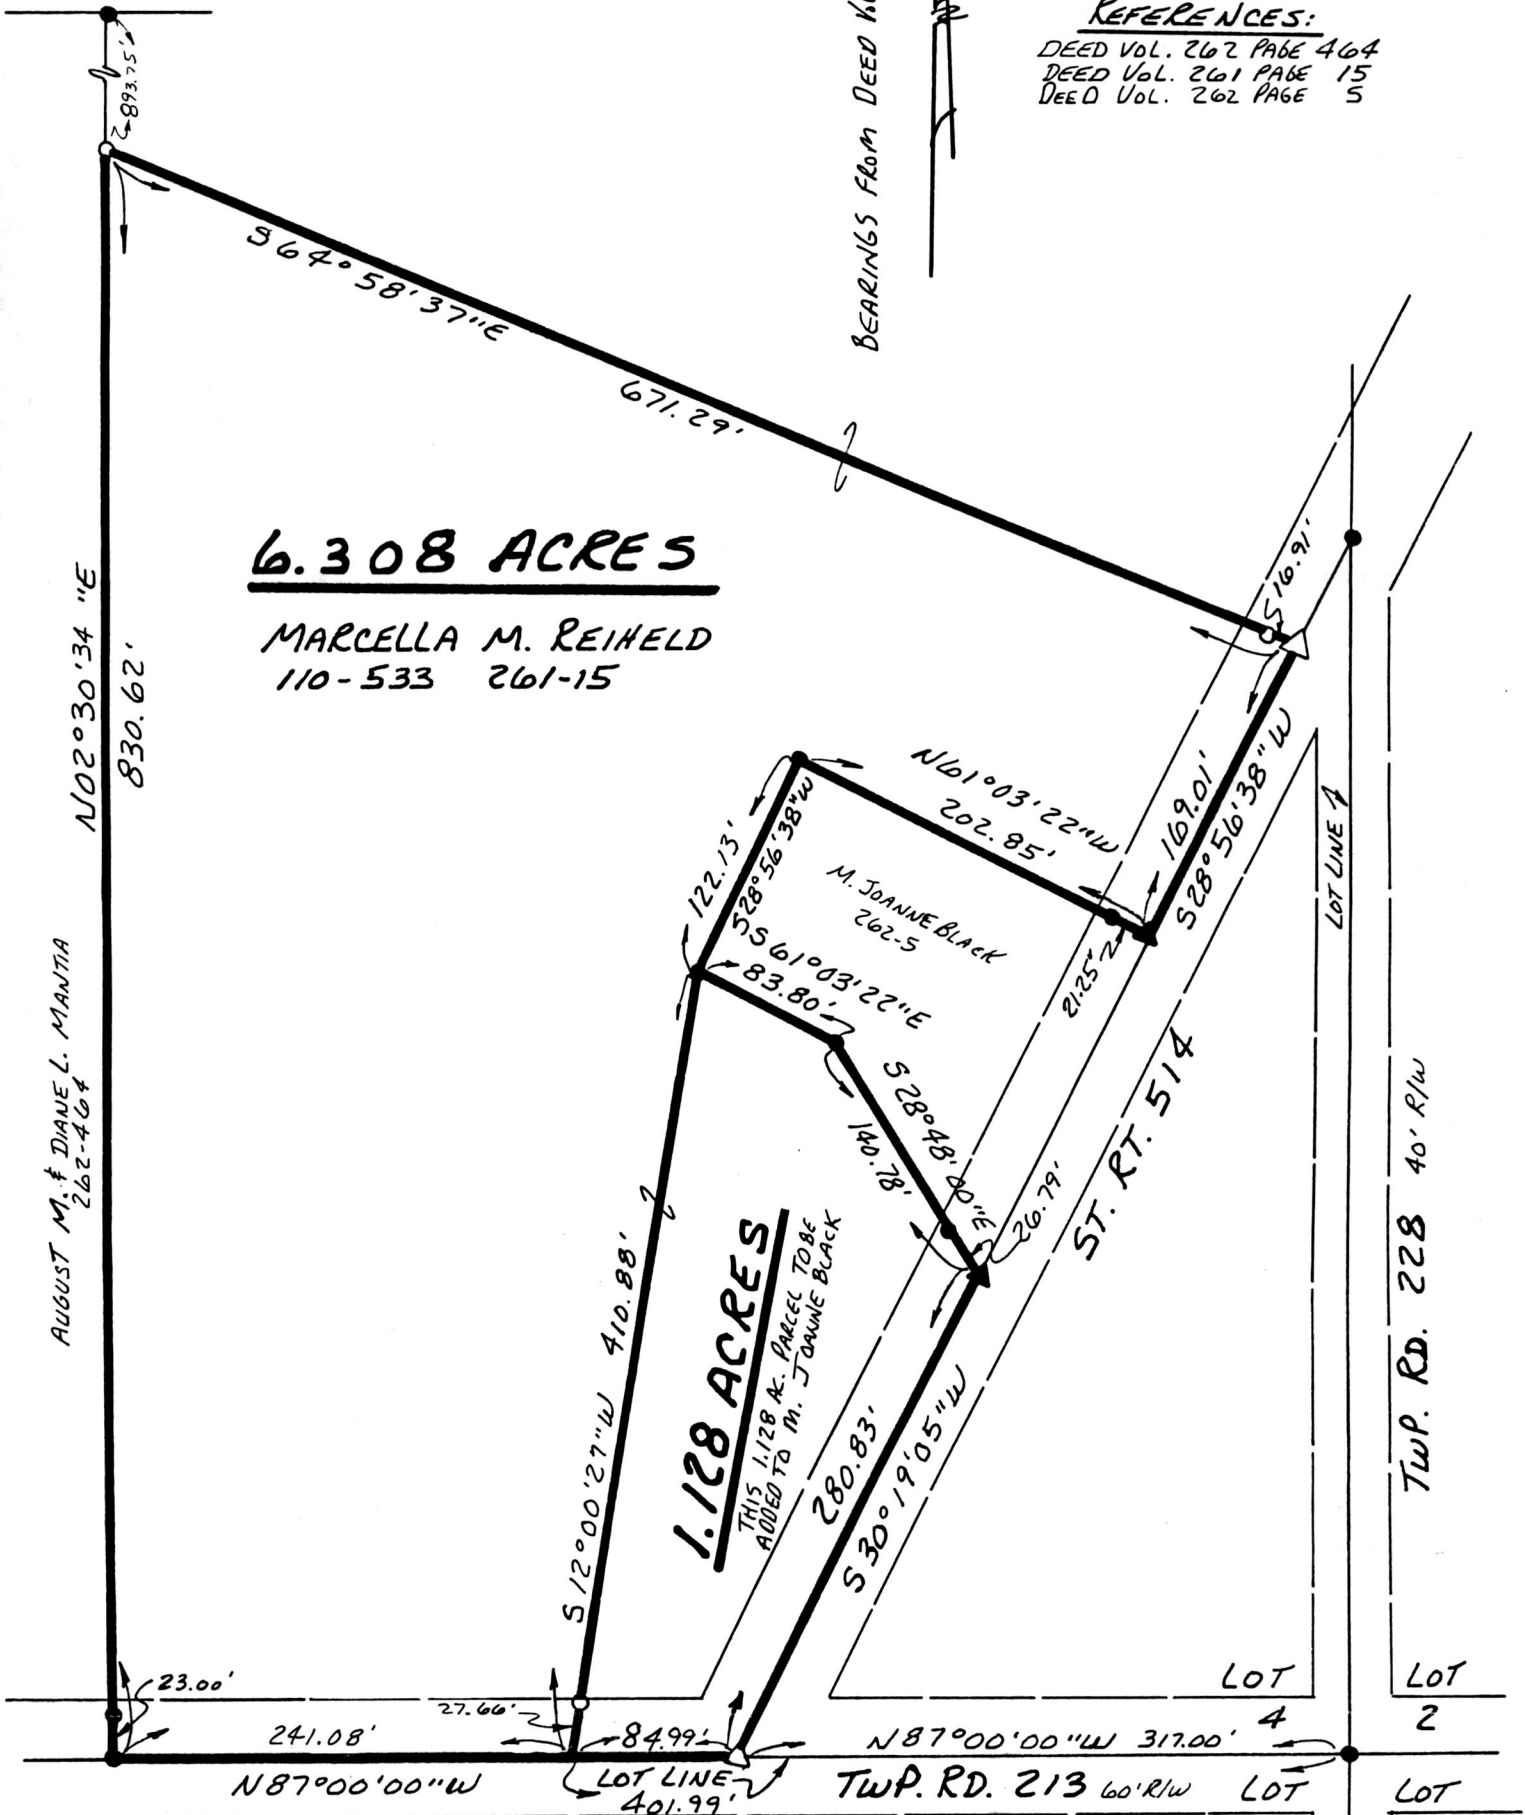

AUGUST M. & DIANE L. MANTIA  
262-464

I CERTIFY THIS SURVEY TO BE CORRECT TO THE BEST OF MY KNOWLEDGE.

Donald C. Baker  
DONALD C. BAKER P.S. 6938  
5958 T.R. 322  
MILLERSBURG, OHIO 44654  
PH. (216) 674-4788  
FEBRUARY 25, 1994



186964

REC'D  
AT 11:56 o'clock A.M.

RECORDED  
FEE \$620.00

APR 04 '94

APR 05 '94

Plat.  
VOL 14 PAGE 478  
Deed vol. 263 pg 944

PLAT APPROVED  
3/28/94

10294-MLS  
10394-MLS

INDEXED

Sally Miller RECORDED  
Schuler