


187683

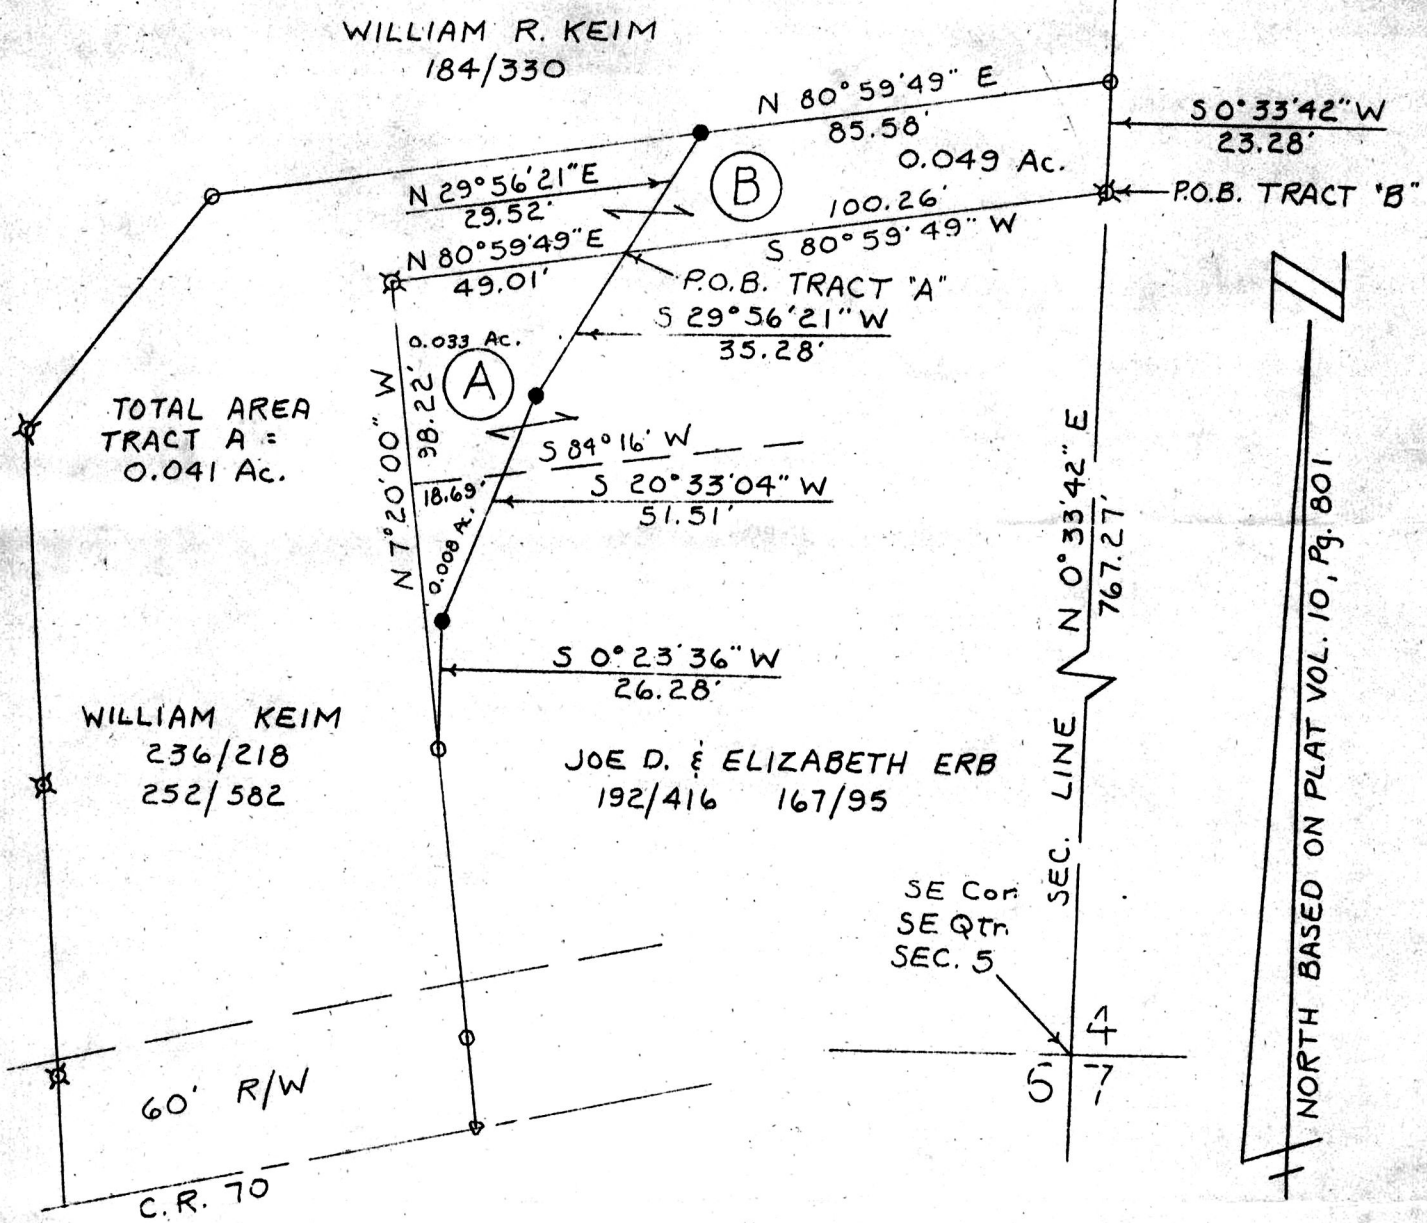

- = Set 3/4" x 30" rebar with alum. cap
- ⊗ = Recovered 5/8" rebar
- = Set drill hole
- = Recovered 1" pipe
- △ = Recovered railroad spike

MAY 17 1994
MAY 18 1994
Plat Vol 14
Deed vol 264 Pgs 484-487

187683
AT 21 0000 pm
Holmes Co. Ohio Fee: \$20.00
Pg 513
Recorder: T. Lee


Research Data:
Deeds; 192/416 167/95
236/218 184/330
Plat Vol. 10, Page 801

BOUNDARY SURVEY
for
William Keim
&
Joe D. Erb
in
Southeast Quarter
Section 5
Range 5W, Township 8N
Village of Charm
Clark Township
Holmes County
Ohio

INDEXED

NOTE: Tracts "A" & "B" to go to adjoiners.

Scale: 1" = 40' September 13, 1989
Revised Date: April 14, 1994

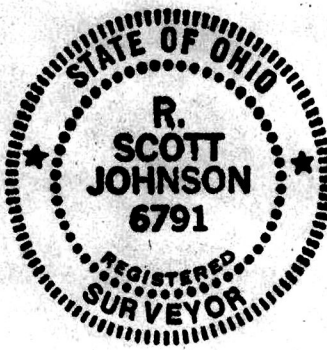

These 0.041 & 0.049 acre parcels are not approved for any use that generates Wastewater

[Signature]
Sanitarian
Date 5/11/94

SPLIT APPROVED # 940087
SPLIT APPROVED # 940088

[Signature]
Registered Professional Surveyor No. 6791