


187768



BERLIN TOWNSHIP  
3RD. QTR. LOT 25  
T-9N R-5W  
HOLMES CO., OHIO

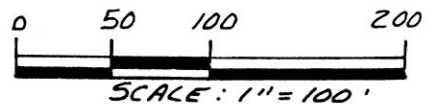

- IRON PIN FOUND
- 5/8" REBAR WITH I.D. CAP SET I.D. CAP MARKED "BAKER 6938"

REFERENCES:

- PLAT VOL. 4 PAGE 140
- PLAT VOL. 4 PAGE 8
- PLAT VOL. 3 PAGE 68
- PLAT VOL. 4 PAGE 73
- PLAT VOL. 8 PAGE 608
- DEED VOL. 162 PAGE 589
- PLAT VOL. 4 PAGE 161
- PLAT VOL. 4 PAGE 130
- BEARINGS FROM PLAT VOL. 12 PAGE 600

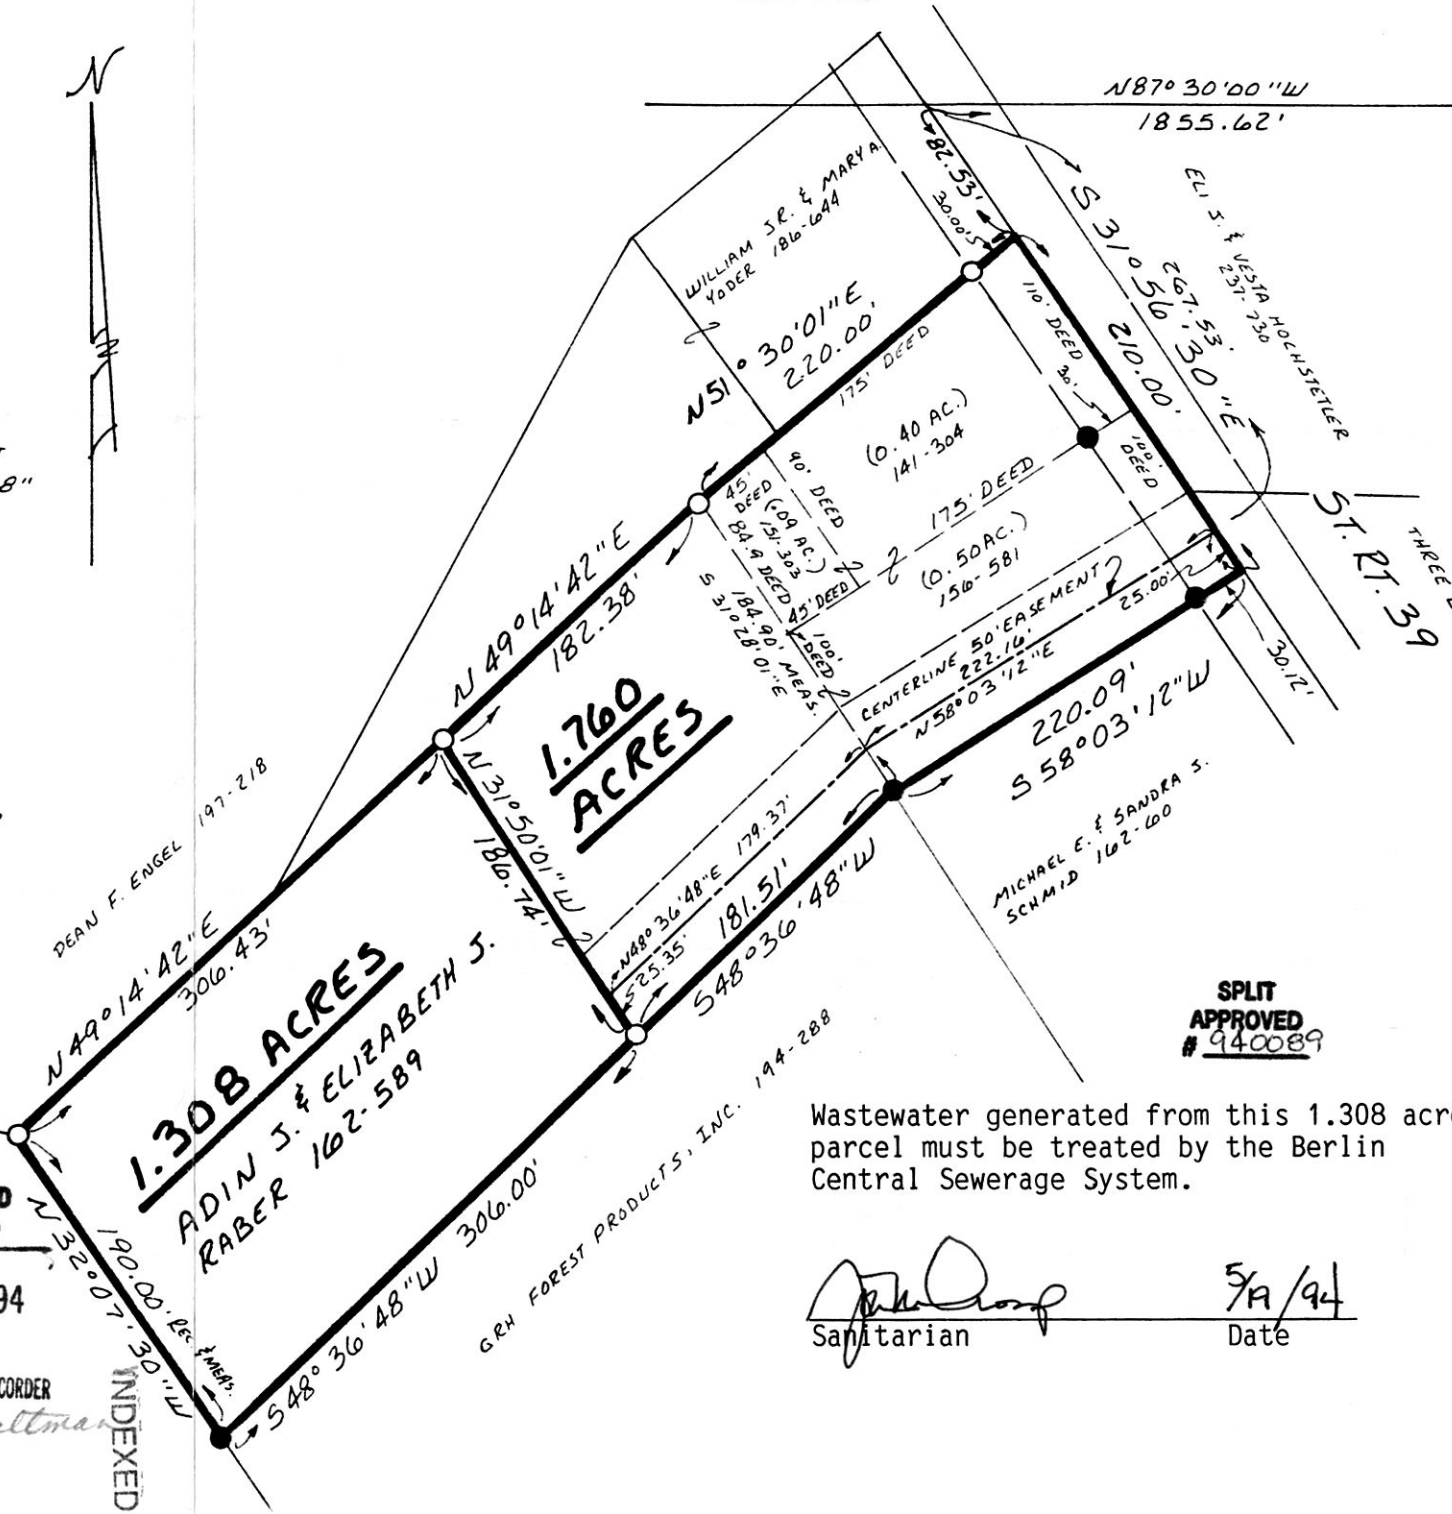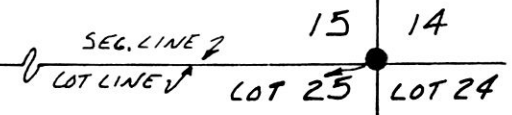

SPLIT APPROVED #940089

Wastewater generated from this 1.308 acre parcel must be treated by the Berlin Central Sewerage System.

*John [Signature]*  
Sanitarian Date 5/19/94

I CERTIFY THIS SURVEY TO BE CORRECT TO THE BEST OF MY KNOWLEDGE.  
*Donald C. Baker*  
DONALD C. BAKER P.S. 6938  
4321 T.R. 252  
GLENMONT, OHIO 44628  
PH. 216/377-9177

MARCH 29, 1991

PLAT APPROVED 5/23/94

VOL 14 PAGE 516

REC'D  
MAY 23 '94  
Plat.  
VOL 14 PAGE 516  
Deed vol. 264 p. 543+544  
1609-MCS  
RECORDED  
FEE \$20.00  
MAY 24 '94  
RECORDER  
Sally Miller  
J. Waltman

INDEXED