


HARDY TOWNSHIP
N.W. QTR. SECTION 17
T-9N ; R-6W
HOLMES COUNTY, OHIO

BEARINGS FROM DEED
VOL. 216 PAGE 863



187798

#20.00pd.

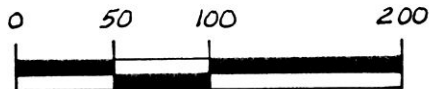

SCALE: 1" = 100'

- STONE FOUND
- ▲ R.R. SPIKE FOUND
- △ R.R. SPIKE SET
- 5/8" REBAR WITH I.D. CAP SET.
I.D. CAP MARKED "BAKER 6938."

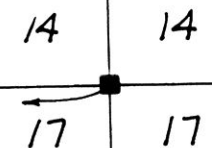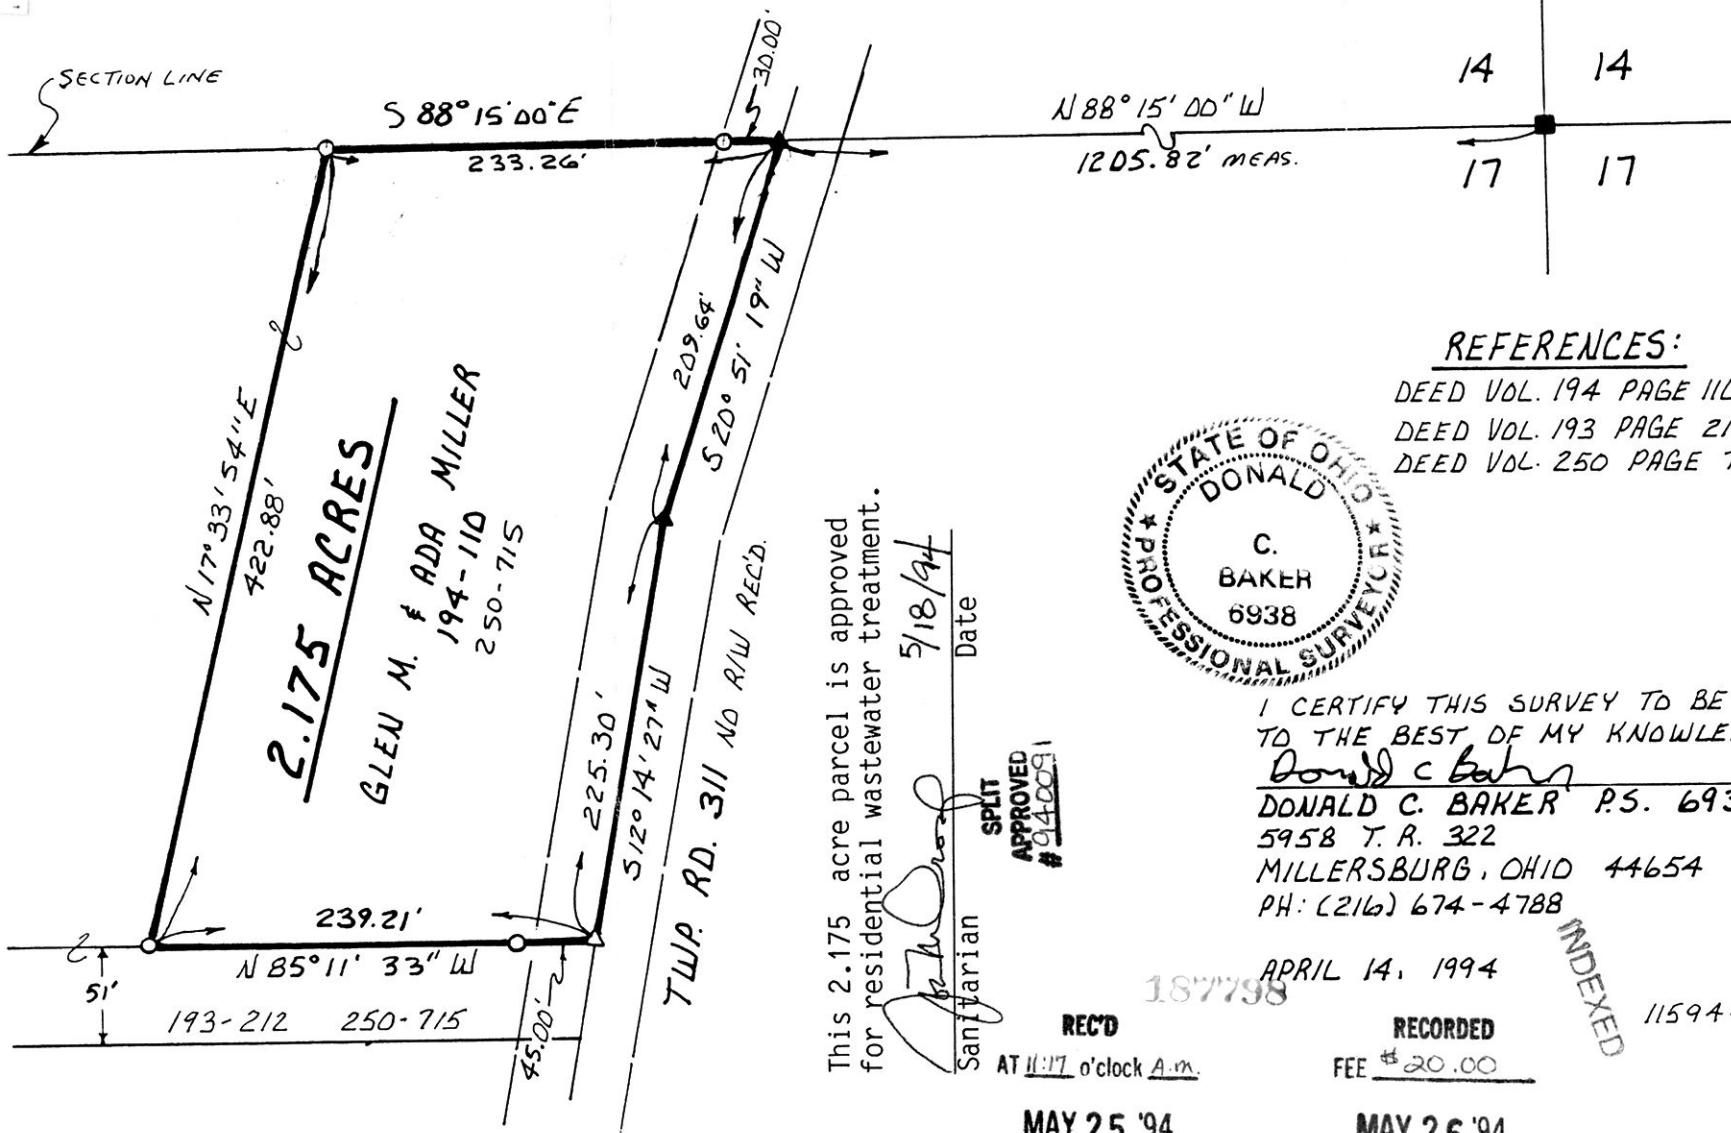

REFERENCES:

- DEED VOL. 194 PAGE 110
- DEED VOL. 193 PAGE 212
- DEED VOL. 250 PAGE 715



This 2.175 acre parcel is approved for residential wastewater treatment.

Donald C. Baker
Sanitarian
Date 5/18/94

SPLIT APPROVED #040091

I CERTIFY THIS SURVEY TO BE CORRECT TO THE BEST OF MY KNOWLEDGE.

Donald C. Baker
DONALD C. BAKER P.S. 6938
5958 T. R. 322
MILLERSBURG, OHIO 44654
PH: (216) 674-4788

REC'D
AT 11:17 o'clock A.M.
187798

RECORDED
FEE \$20.00

INDEXED

11594-BEC

MAY 25 '94

MAY 26 '94

PLAT APPROVED
5/23/94