


REFERENCES:


- DEED Vol. 244 PAGE 160
- DEED Vol. 232 PAGE 516
- DEED Vol. 260 PAGE 409
- PLAT Vol. 4 PAGE 53
- PLAT Vol. 3 PAGE 56
- PLAT Vol. 14 PAGE 241

BEARINGS FROM PLAT Vol. 13 PAGE 75

MECHANIC TOWNSHIP
 N.E. QTR. FRACTIONAL SECTION 8
 2ND. QTR., LOTS 4 & 5
 T-8N; R-6W
 HOLMES COUNTY, OHIO

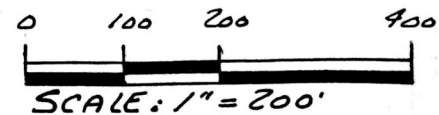


- IRON PIN FOUND
- 5/8" RE BAR WITH I.D. CAP SET
- I.D. CAP MARKED "BAKER 6938"

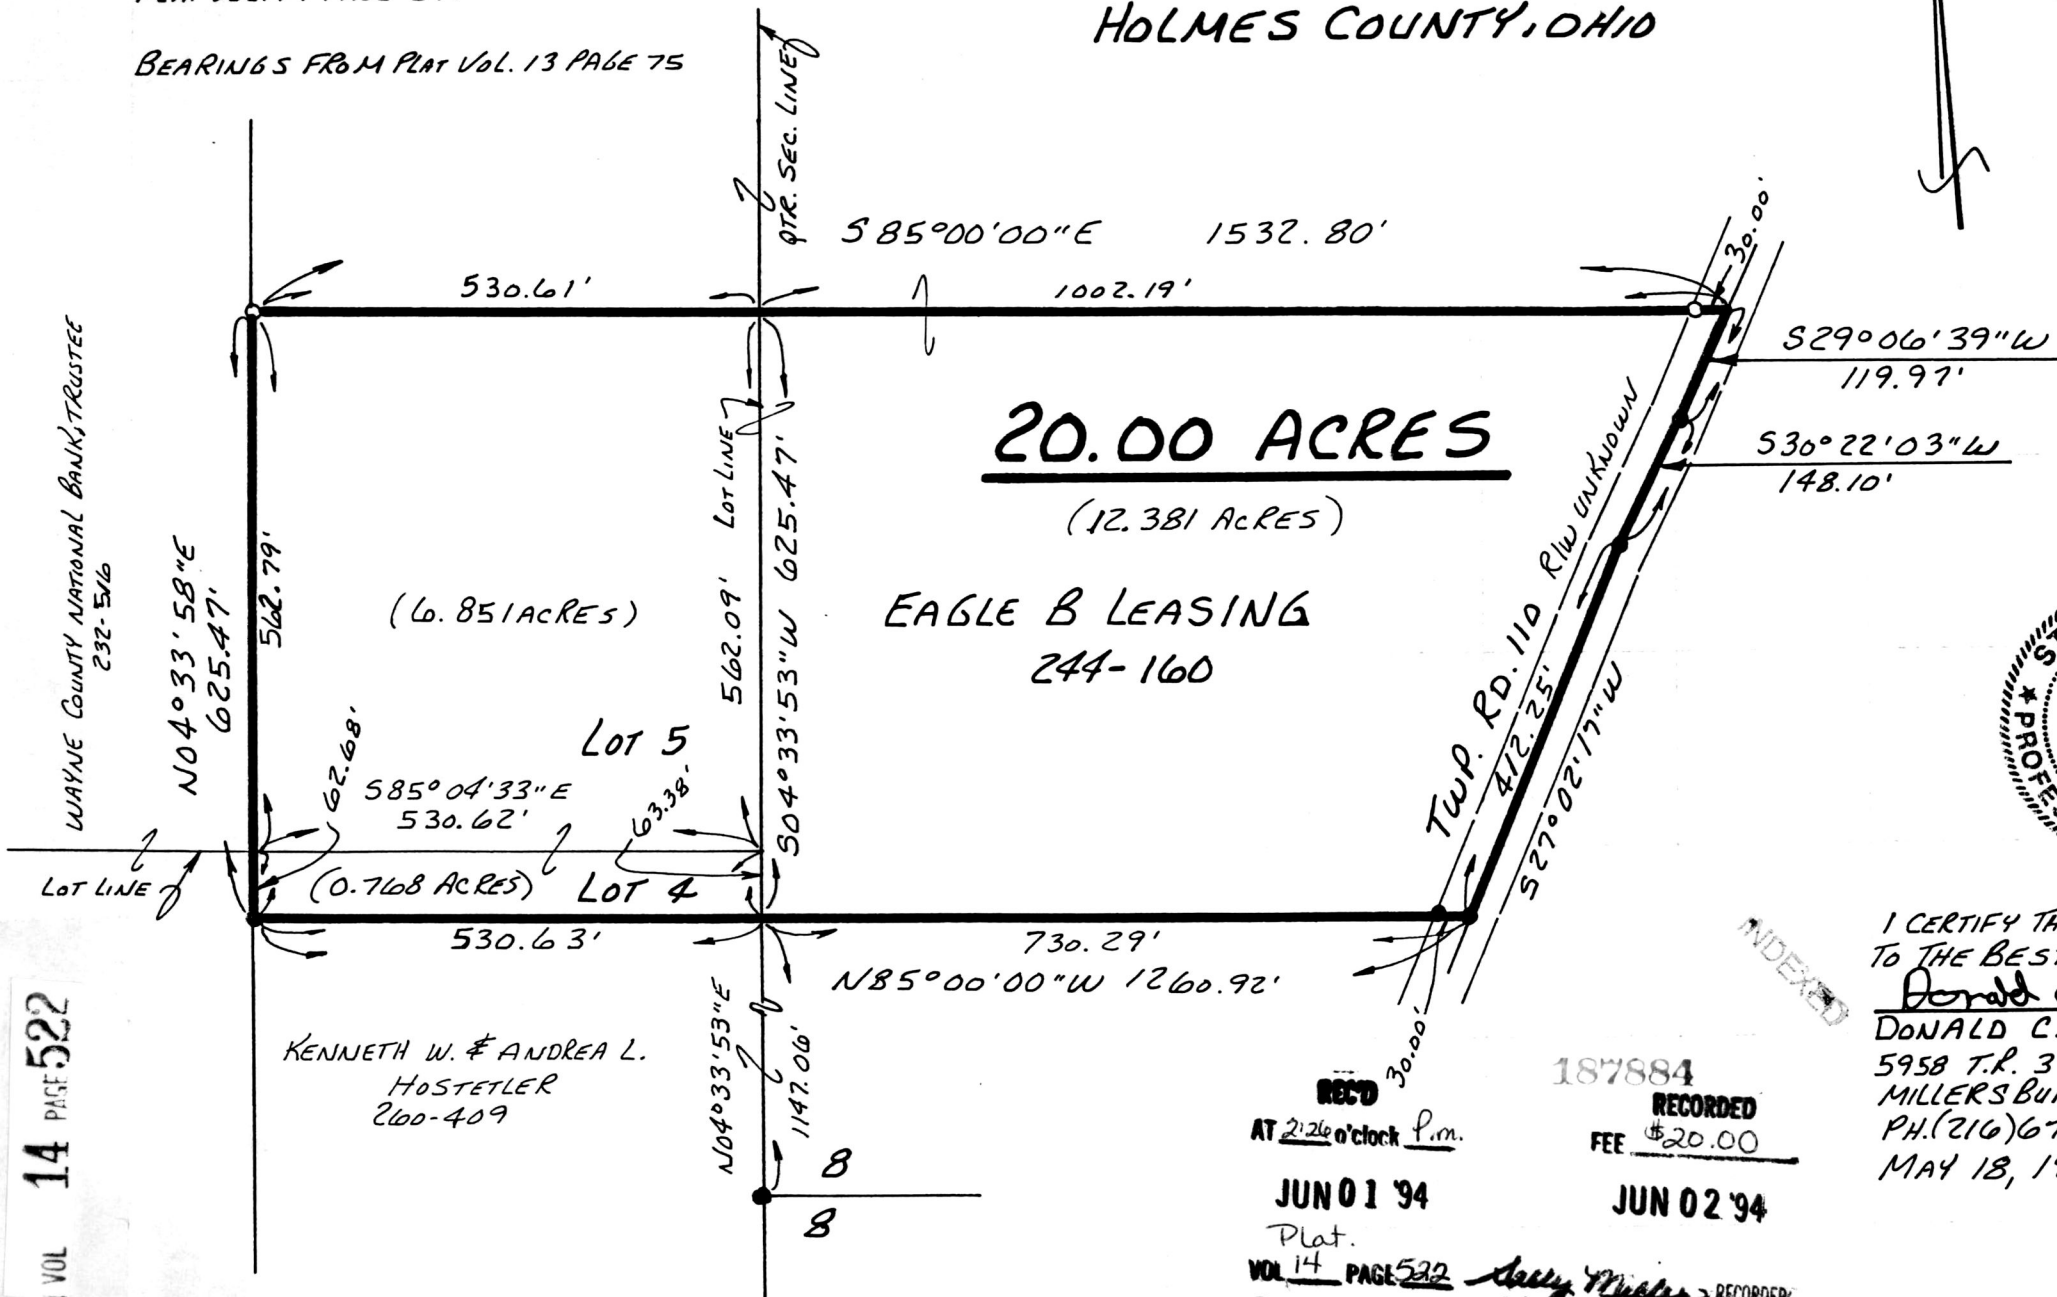

20.00 ACRES

(12.381 ACRES)

EAGLE B LEASING
244-160

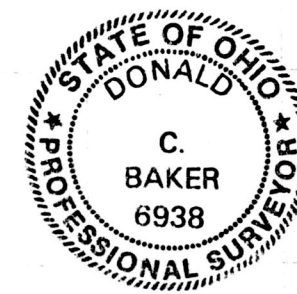

I CERTIFY THIS SURVEY TO BE CORRECT TO THE BEST OF MY KNOWLEDGE.

Donald C. Baker
 DONALD C. BAKER P.S. 6938
 5958 T.R. 322
 MILLERSBURG, OHIO 44654
 PH. (216) 674-4788
 MAY 18, 1994

29294-ML5

187884
 RECORDED
 AT 2:26 o'clock P.M.
 JUN 01 '94
 JUN 02 '94
 FEE \$20.00

Plat.
 VOL 14 PAGE 522
 Deed vol. 264 pg 636
 Recorder: *D. Mathew*

PLAT APPROVED
5/26/94 B

VOL 14 PAGE 522

KENNETH W. & ANDREA L.
 HOSTETLER
 260-409

WAYNE COUNTY NATIONAL BANK, TRUSTEE
 232-546