


- (A) DALE L. SR. & MARY JANE MATHIAS 206-688
- (B) LARRY W. & CAROLYN A. MATHIAS 227-707
- (C) LARRY W. & CAROLYN A. MATHIAS 201-785 257-119
- (D) DAVID M. & ALICE LUCILLE HERSHBERGER 169-292


PAINT TOWNSHIP
 3RD. QTR. LOT 23
 T-10N; R-4W
 HOLMES COUNTY, OHIO

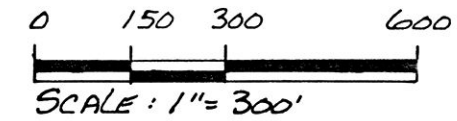


- ▲ R.R. SPIKE FOUND
- IRON PIN FOUND
- △ R.R. SPIKE SET
- 5/8" REBAR WITH I.D. CAP SET
I.D. CAP MARKED "BAKER 6938"
- ANGLE IRON FOUND
- BOLT FOUND

- REFERENCES:
- DEED VOL. 238 PAGE 690
 - DEED VOL. 252 PAGE 146
 - DEED VOL. 169 PAGE 292
 - DEED VOL. 257 PAGE 119
 - DEED VOL. 227 PAGE 707
 - DEED VOL. 206 PAGE 688
 - PLAT VOL. 3 PAGE 50
 - PLAT VOL. 8 PAGE 459
 - PLAT VOL. 8 PAGE 188
 - PLAT VOL. 10 PAGE 424
 - PLAT VOL. 8 PAGE 440
 - PLAT VOL. 3 PAGE 54B
 - PLAT VOL. 3 PAGE 98

BEARINGS FROM PLAT VOL. 8 PAGE 188

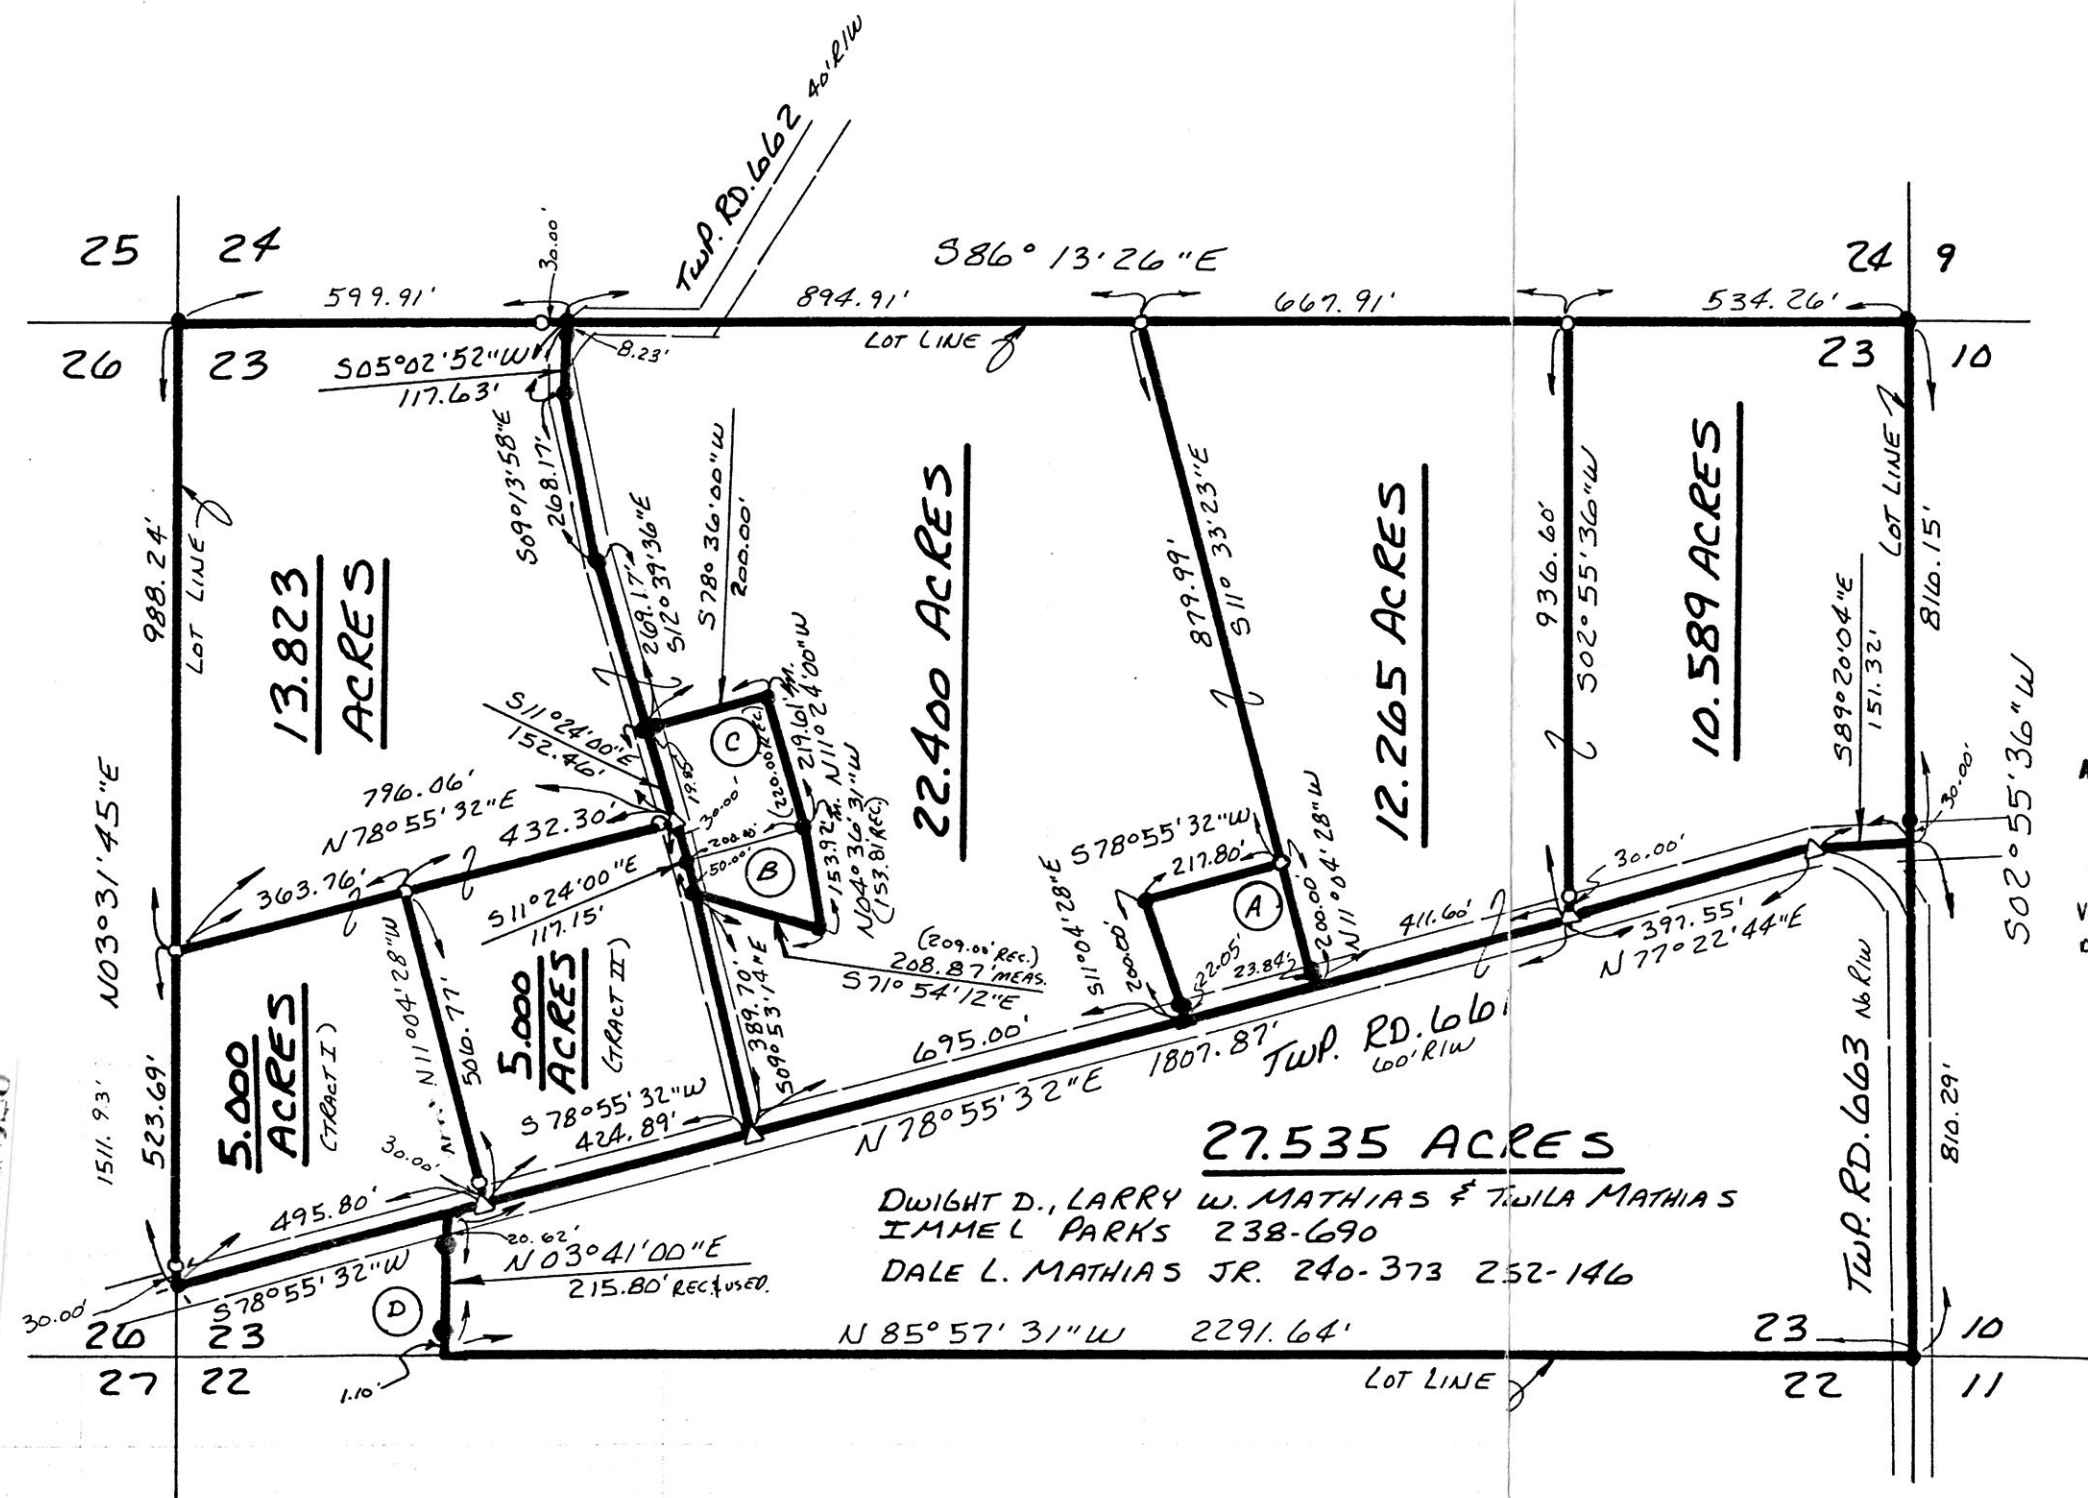

187989
 REC'D
 AT 4:25 o'clock P.M.
 JUN 07 '94
 Plat
 VOL. 14, PAGE 526
 or 264 pg 737

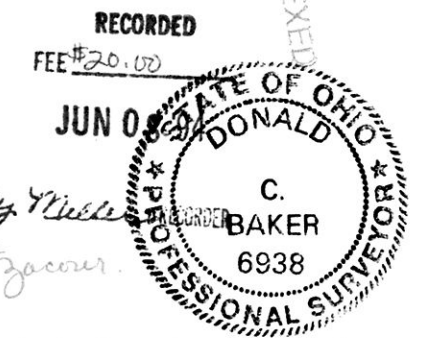

I CERTIFY THIS SURVEY TO BE
 CORRECT TO THE BEST OF MY
 KNOWLEDGE.

Donald C. Baker
 DONALD C. BAKER P.S. 6938
 5958 T.R. 322
 MILLERSBURG, OHIO 44654
 PH. (216) 674-4788
 MAY 13, 1994

27294-MLS

VOL 14 PAGE 526

PLAT APPROVED
 6/7/94B