

This 4.076 acre parcel is not approved for any use that generates wastewater.


188508

VOL 14 PAGE 553

Sanitarian *[Signature]*

4/18/94
Date


KILLBUCK TOWNSHIP
S.E. & S.W. QTRS. SEC. 13
T-8N & R-8W
HOLMES COUNTY, OHIO

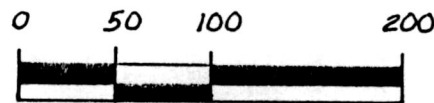

SCALE: 1" = 100'

● IRON PIN FOUND

BEARINGS FROM PLAT VOL. 9 PAGE 167

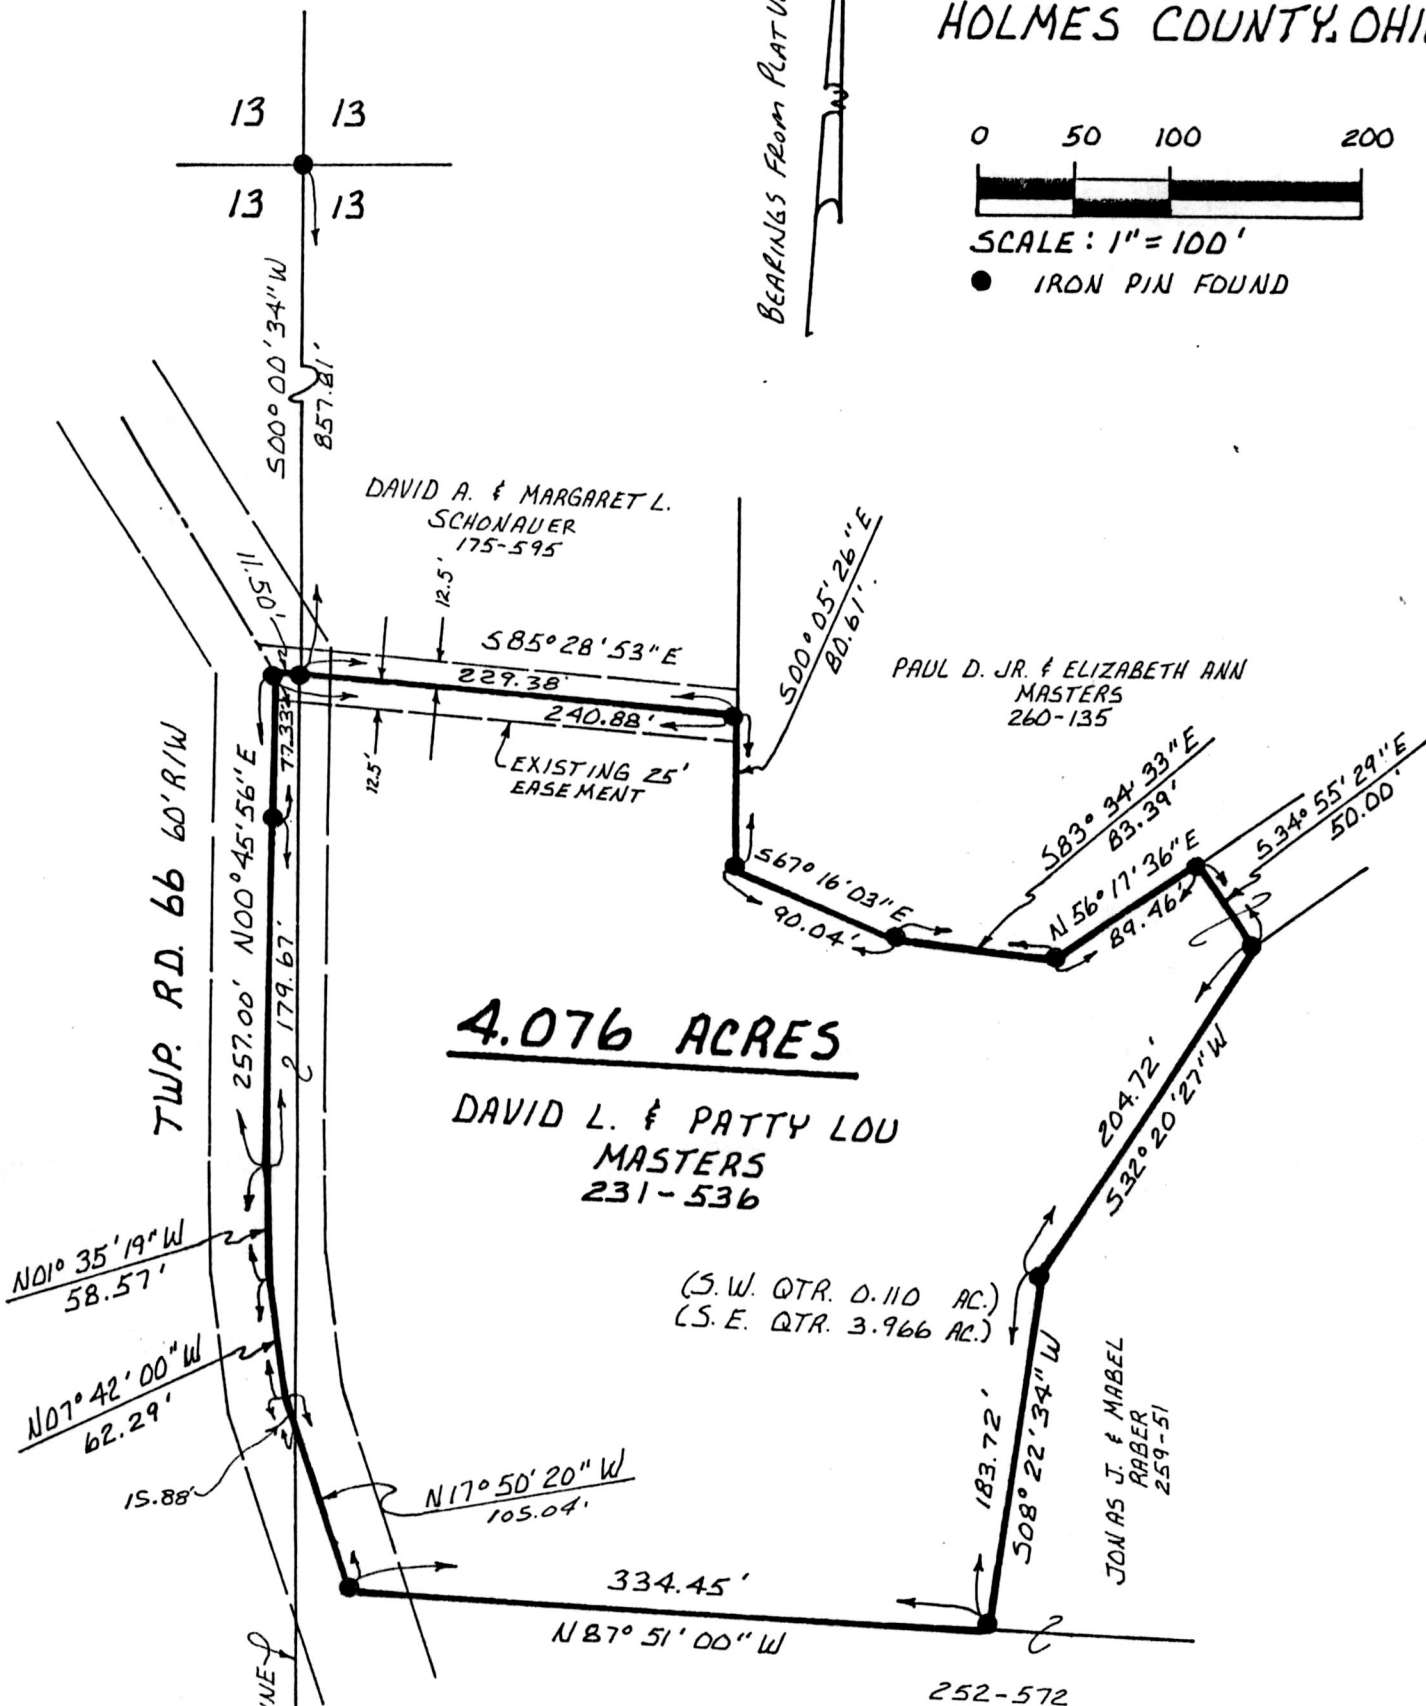

4.076 ACRES

DAVID L. & PATTY LOU
MASTERS
231-536

(S.W. QTR. 0.110 AC.)
(S.E. QTR. 3.966 AC.)



I CERTIFY THIS SURVEY TO BE CORRECT TO THE BEST OF MY KNOWLEDGE.

Donald C. Baker
DONALD C. BAKER P.S. 6938
5958 T.R. 322
MILLERSBURG, OHIO 44654
PH: (216) 674-4788

FEBRUARY 11, 1994

REFERENCES:

- DEED VOL. 231 PAGE 536
- DEED VOL. 252 PAGE 572
- DEED VOL. 259 PAGE 51
- DEED VOL. 175 PAGE 595
- DEED VOL. 260 PAGE 135
- PLAT VOL. 14 PAGE 157
- PLAT VOL. 5 PAGE 64
- PLAT VOL. 13 PAGE 181

188508

REC'D
AT 2:46 o'clock A.M.

RECORDED
FEE \$20.00

7794-BEC

JUL 12 '94

JUL 13 '94

Plat
VOL 14 PAGE

Sally Miller RECORDER

PLAT APPROVED
4/21/94

Need Vol, 265 Page 202

B.B.