

188534


This 1.497 acre parcel is approved for transfer only.

#20.00pd.

SPLIT APPROVED #940119


Sanitarian Date 7/8/94

MONROE TOWNSHIP
1ST. QTR. LOT 21
T-9N & R-8W
HOLMES CO., OHIO

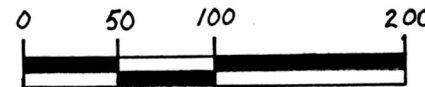

SCALE: 1" = 100'

- IRON PIN FOUND
- ▲ R.R. SPIKE FOUND
- △ R.R. SPIKE SET.
- 5/8" REBAR WITH I.D. CAP SET.
I.D. CAP MARKED "BAKER 6938."

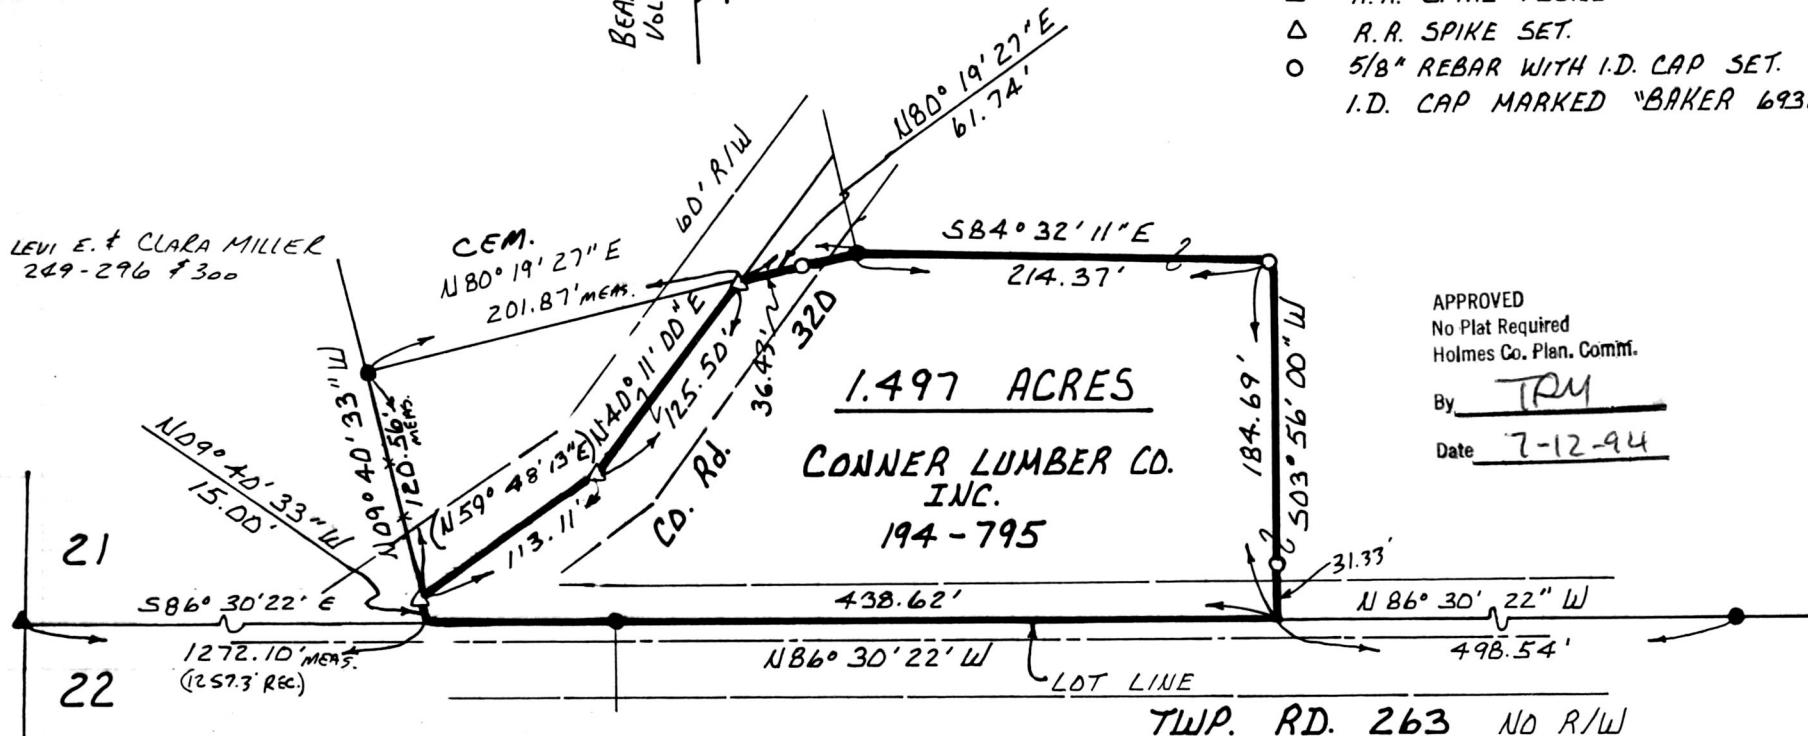


APPROVED
No Plat Required
Holmes Co. Plan. Comm.

By TRM
Date 7-12-94

REFERENCES:

DEED VOL. 194 PAGE 795
DEED VOL. 164 PAGE 105
PLAT VOL. 3 PAGE 48-B

188534

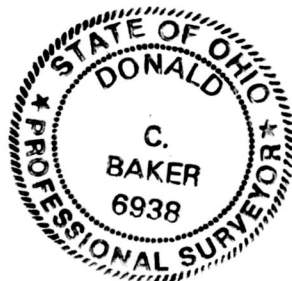

I CERTIFY THIS SURVEY TO BE CORRECT TO THE BEST OF MY KNOWLEDGE.

Donald C. Baker
DONALD C. BAKER P.S. 6938
5958 T.R. 322
MILLERSBURG, OHIO 44654
PH: (216) 674-4788

JUNE 8, 1994

32594-BEC

PLAT APPROVED
7/12/94

REC'D AT 12:16 o'clock A.M.

RECORDED JUL 14 '94 FEE \$20.00

JUL 13 '94

JUL 14 '94

Plat VOL 14 PAGE 557 of 265-222 Sally Miller RECORDER D. Mathis