


PAINT TOWNSHIP
3RD. QTR. LOT 24
T-10N ; R-4W
HOLMES COUNTY, OHIO

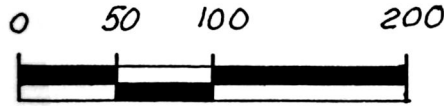

SCALE: 1" = 100'



- IRON PIN FOUND
- 5/8" REBAR WITH I.D. CAP SET. I.D. CAP MARKED "BAKER 6938."

REFERENCES:

DEED VOL. 204 PAGE 445
DEED VOL. 255 PAGE 578
PLAT VOL. 5 PAGE 74

This 1.001 acre parcel is approved for wasteater treatment.



Jon M. Group / 7/27/94
Sanitarian (CSJ) Date

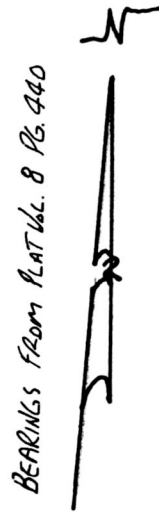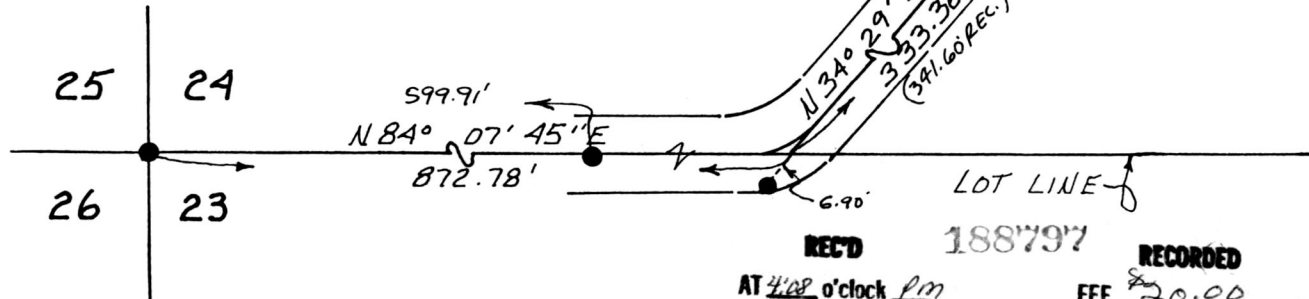

SPLIT APPROVED
940132

APPROVED
No Plat Required
Holmes Co. Plat. Comm.

By K.R.
Date 8/3/94

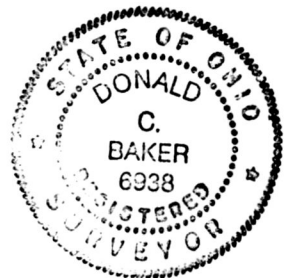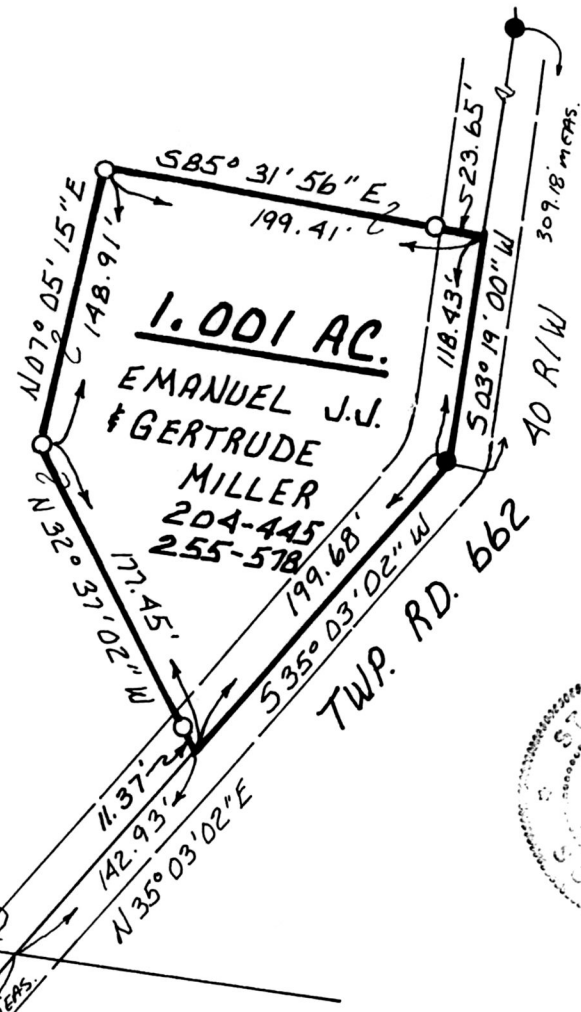

I CERTIFY THIS SURVEY TO BE CORRECT TO THE BEST OF MY KNOWLEDGE.

Donald C. Baker
DONALD C. BAKER P.S. 6938
5958 T.R. 322
MILLERSBURG, OHIO 44654
PH: (216) 674-4788

FEBRUARY 11, 1994

REC'D 188797
AT 4:08 o'clock PM
AUGO 3 '94

RECORDED
FEE \$20.00
AUG 04 '94

INDEXED

VOL 14 PAGE 571 Sally Miller RECORDER BB
Deed Vol 265 Page 427

PLAT APPROVED
8/3/94

7294-BEC