


SALT CREEK TOWNSHIP
N.E. QTR. SECTION 7
T-14N; R-12W
HOLMES COUNTY, OHIO

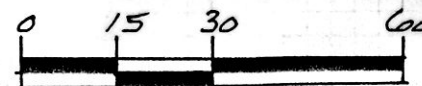



SCALE: 1" = 30'

- IRON PIN FOUND
- ▲ R.R. SPIKE FOUND
- △ R.R. SPIKE SET
- 5/8" RE BAR WITH I.D. CAP SET
I.D. CAP MARKED "BAKER 6938"


REFERENCES:

- PLAT VOL. 9 PAGE 105
- PLAT VOL. 7 PAGE 702
- PLAT VOL. 10 PAGE 509
- DEED VOL. 202 PAGE 376
- DEED VOL. 255 PAGE 862
- DEED VOL. 239 PAGE 404

BEARINGS FROM PLAT VOL. 12
PAGE 155

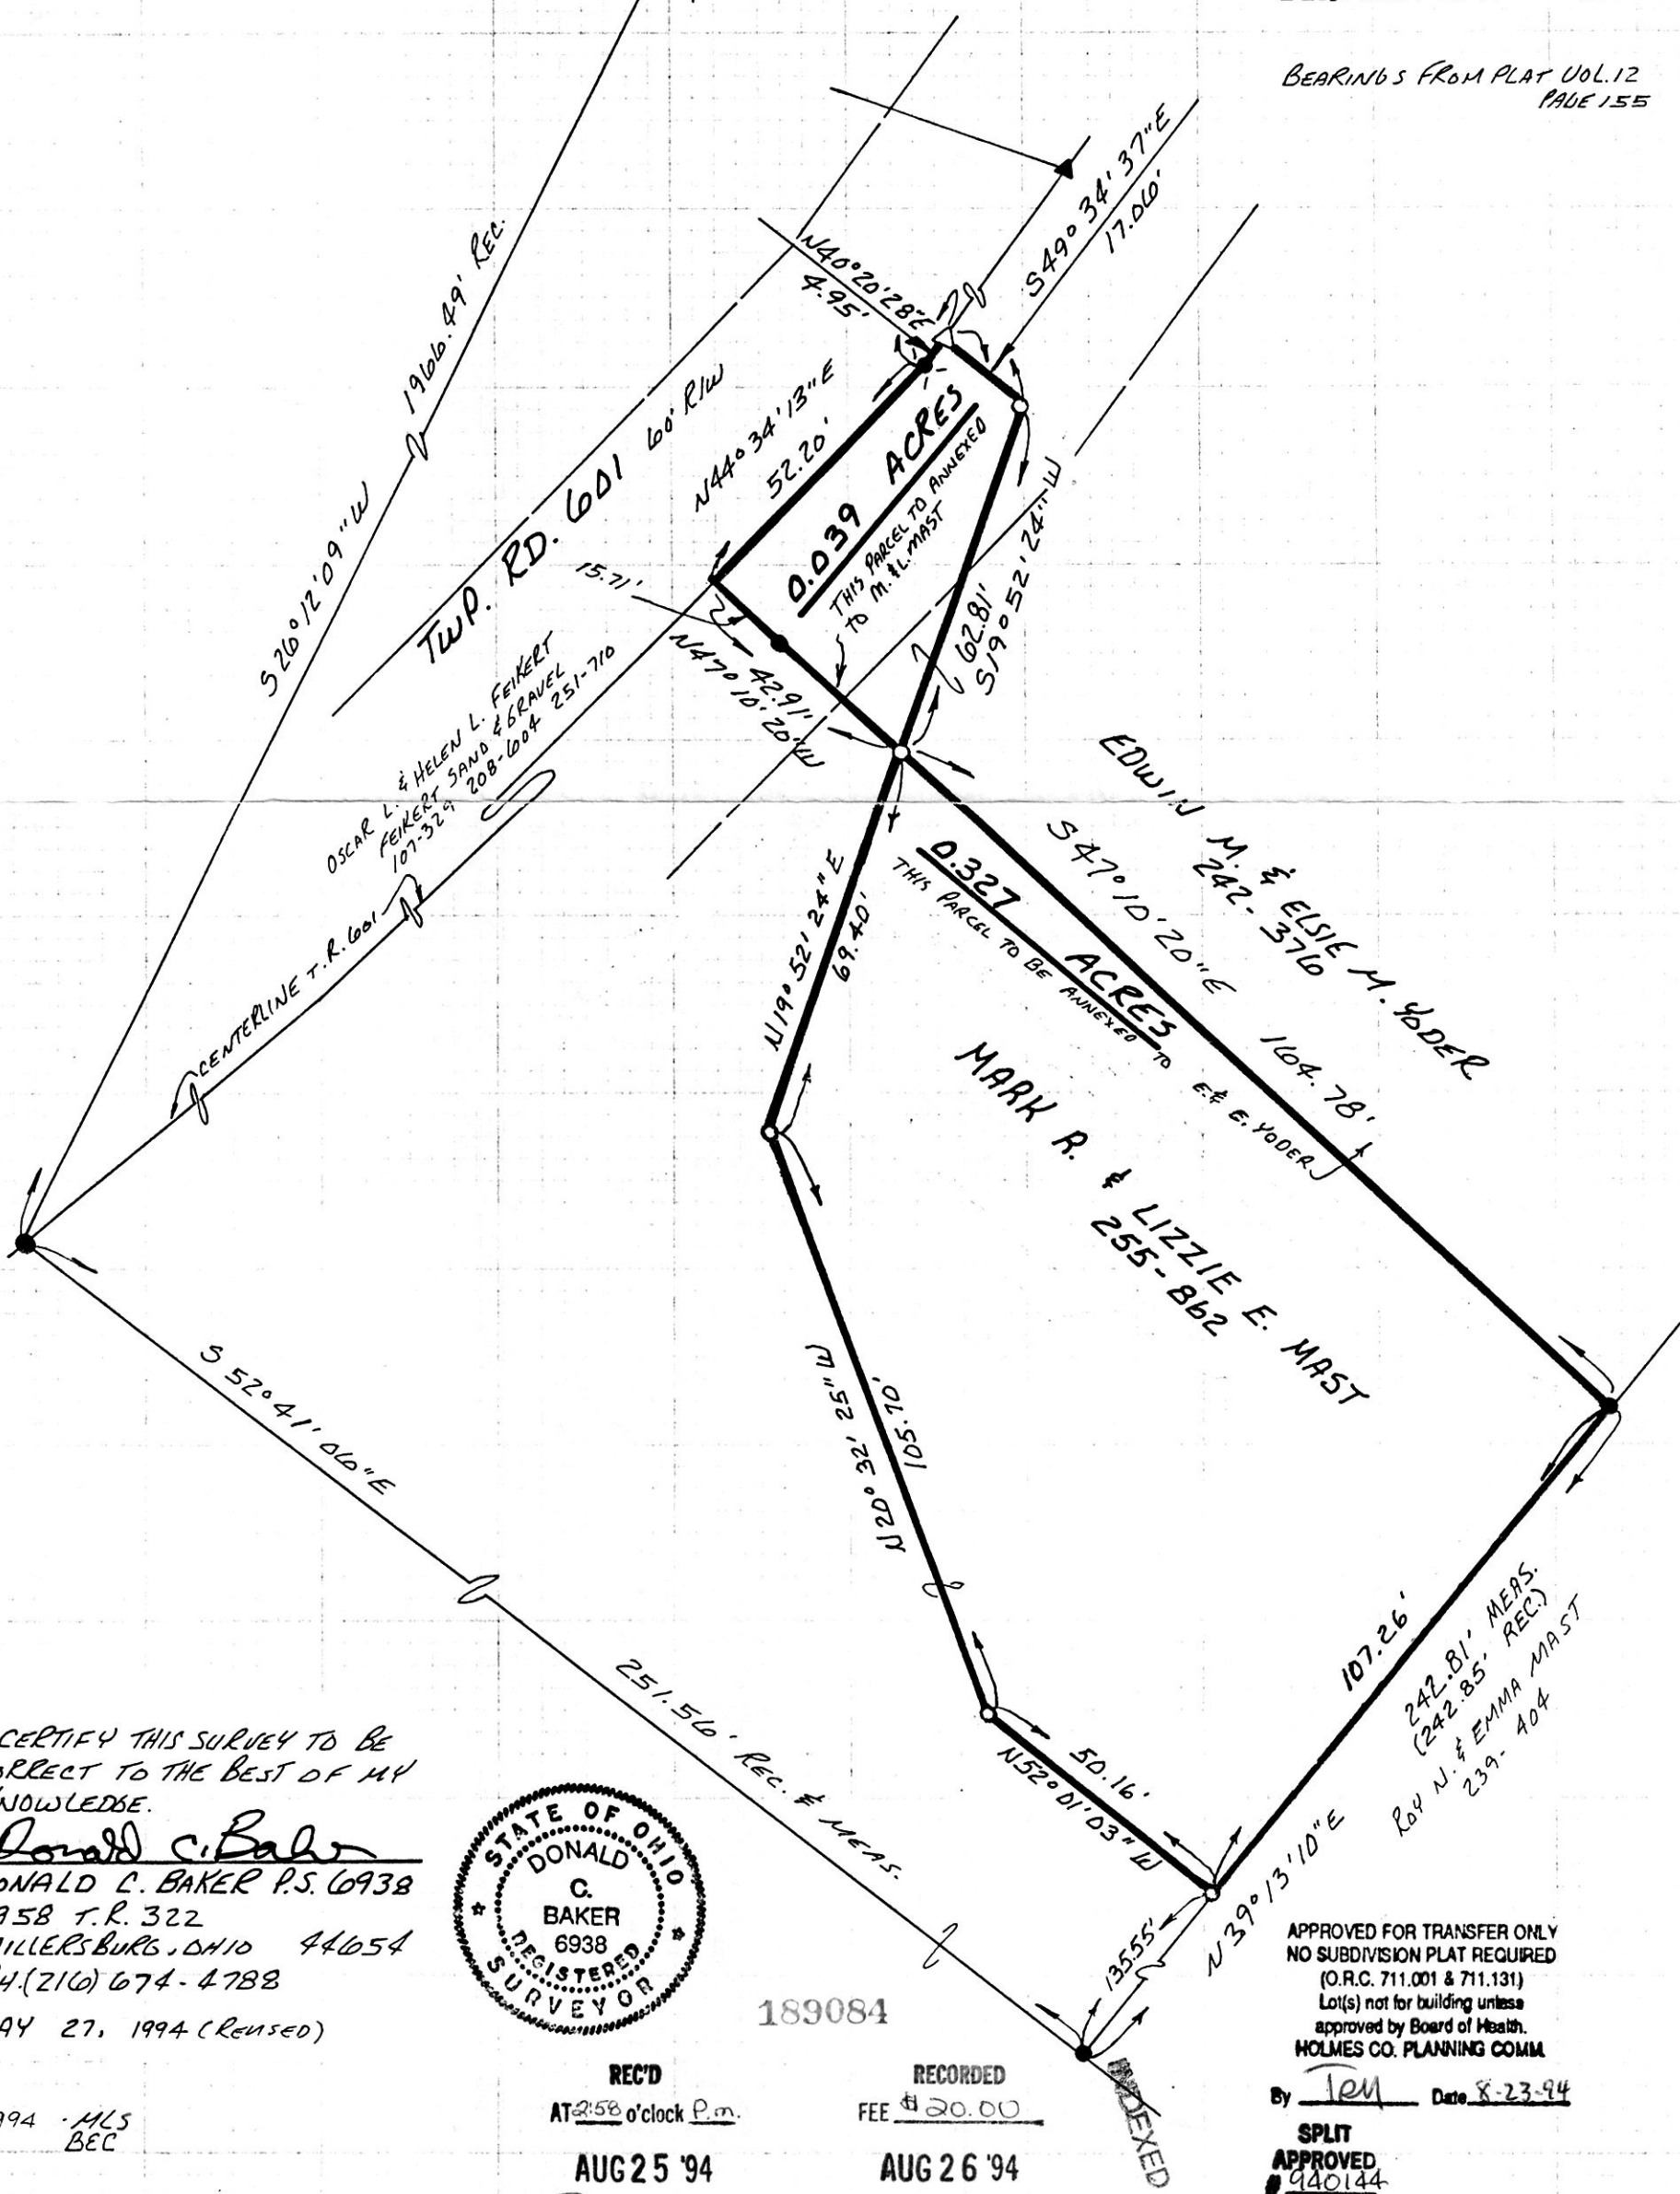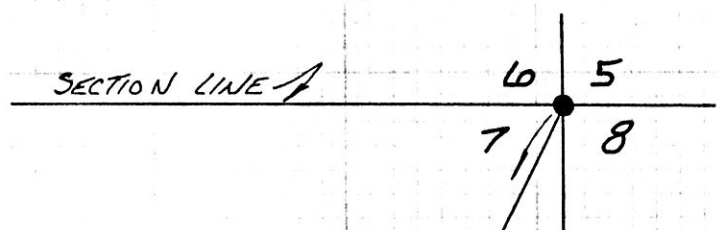

I CERTIFY THIS SURVEY TO BE
CORRECT TO THE BEST OF MY
KNOWLEDGE.
Donald C. Baker
DONALD C. BAKER P.S. 6938
5958 T.R. 322
MILLERSBURG, OHIO 44654
PH. (216) 674-4788
MAY 27, 1994 (REUSED)

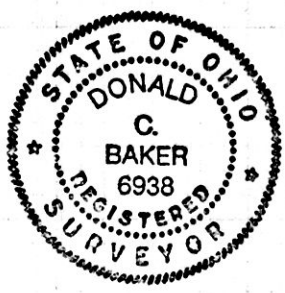

30994 - HLS
BEC

REC'D AT 2:58 o'clock P.M. AUG 25 '94
RECORDED FEE \$20.00 AUG 26 '94
INDEXED

APPROVED FOR TRANSFER ONLY
NO SUBDIVISION PLAT REQUIRED
(O.R.C. 711.001 & 711.131)
Lot(s) not for building unless
approved by Board of Health.
HOLMES CO. PLANNING COMM

By *ten* Date 8-23-94

SPLIT APPROVED
940144
940145

VOL 14 PAGE 585
Deed vol. 265 pg 682/684
Sally Miller RECORDER
D. Mathis

PLAT APPROVED
8/24/94