


MONROE TOWNSHIP
3RD. QTR. LOT 15
T-9N ; R-8W
HOLMES COUNTY, OHIO
189183

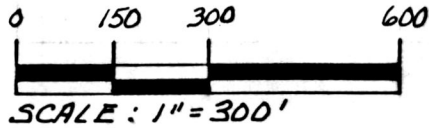

- IRON PIN FOUND
- 5/8" REBAR WITH I.D. CAP SET. I.D. CAP MARKED "BAKER 6938."

REC'D
AT 11:46 o'clock A.M.

RECORDED
FEE \$20.00

AUG 31 '94

SEP 01 '94

Plot

VOL 14 PAGE 591
Deed vol. 265 pgs 774-776


Sally Miller RECORDER
Journal

VICTOR W. & SARAH M. HOFFMAN
196-340 226-89

INDEXED

KEVIN D. REINTHAL
199-739 239-93

BEARINGS FROM DEED Vol. 247
PAGE 352

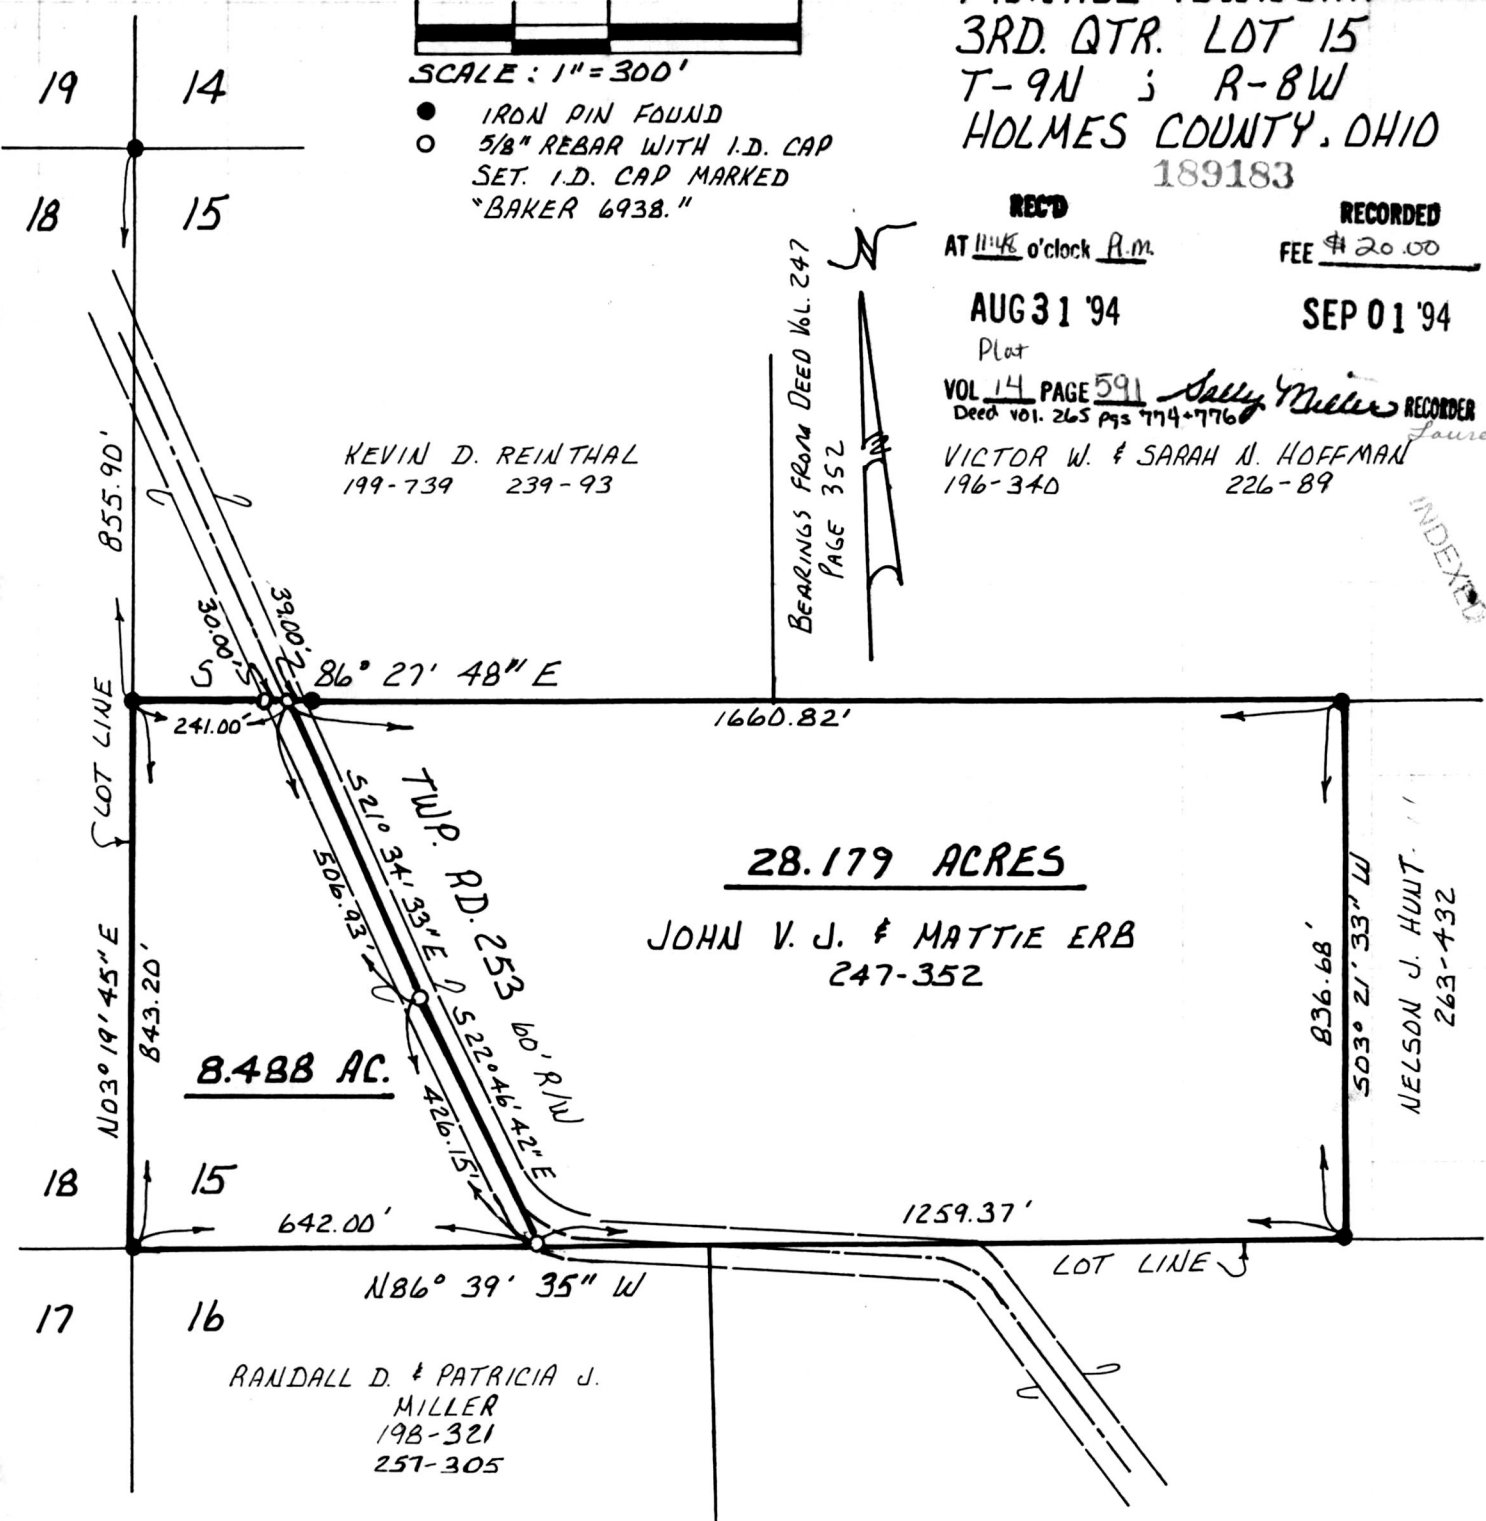

28.179 ACRES

JOHN V. J. & MATTIE ERB
247-352

8.488 AC.

RANDALL D. & PATRICIA J.
MILLER
198-321
257-305

NELSON J. HUNT
263-492
ALFA NELSON J. HUNT II

REFERENCES:

- DEED VOL. 247 PAGE 352
- DEED VOL. 198 PAGE 321
- DEED VOL. 257 PAGE 305
- DEED VOL. 146 PAGE 8
- DEED VOL. 263 PAGE 432
- DEED VOL. 196 PAGE 340
- DEED VOL. 226 PAGE 89
- DEED VOL. 199 PAGE 739
- DEED VOL. 239 PAGE 93

I CERTIFY THIS SURVEY TO BE
CORRECT TO THE BEST OF MY
KNOWLEDGE.

Donald C. Baker
DONALD C. BAKER P.S. 6938
5958 T.R. 322
MILLERSBURG, OHIO 44654
PH: (216) 674-4788
JULY 12, 1994

39894-BEC
(E,F)

PLAT APPROVED
8/31/94 B

