


CLARK TOWNSHIP
N.E. QTR. SECTION 12
T-8N; R-5W
HOLMES COUNTY, OHIO

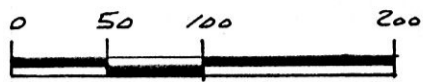



SCALE: 1" = 100'

- IRON PIN FOUND
- 5/8" RE BAR WITH I.D. CAP SET
- I.D. CAP MARKED "BAKER 6938"

REFERENCE S:

- DEED VOL. 191 PAGE 411
- DEED VOL. 237 PAGE 569
- DEED VOL. 252 PAGE 44
- DEED VOL. 229 PAGE 202
- PLAT VOL. 3 PAGE 87
- PLAT VOL. 3 PAGE 51B
- PLAT VOL. 5 PAGE 14
- PLAT VOL. 10 PAGE 883
- PLAT VOL. 12 PAGE 699

BEARINGS FROM PLAT VOL. 10 PAGE 883

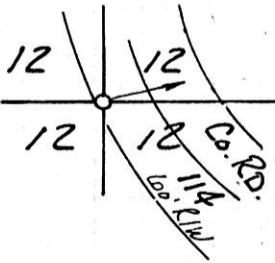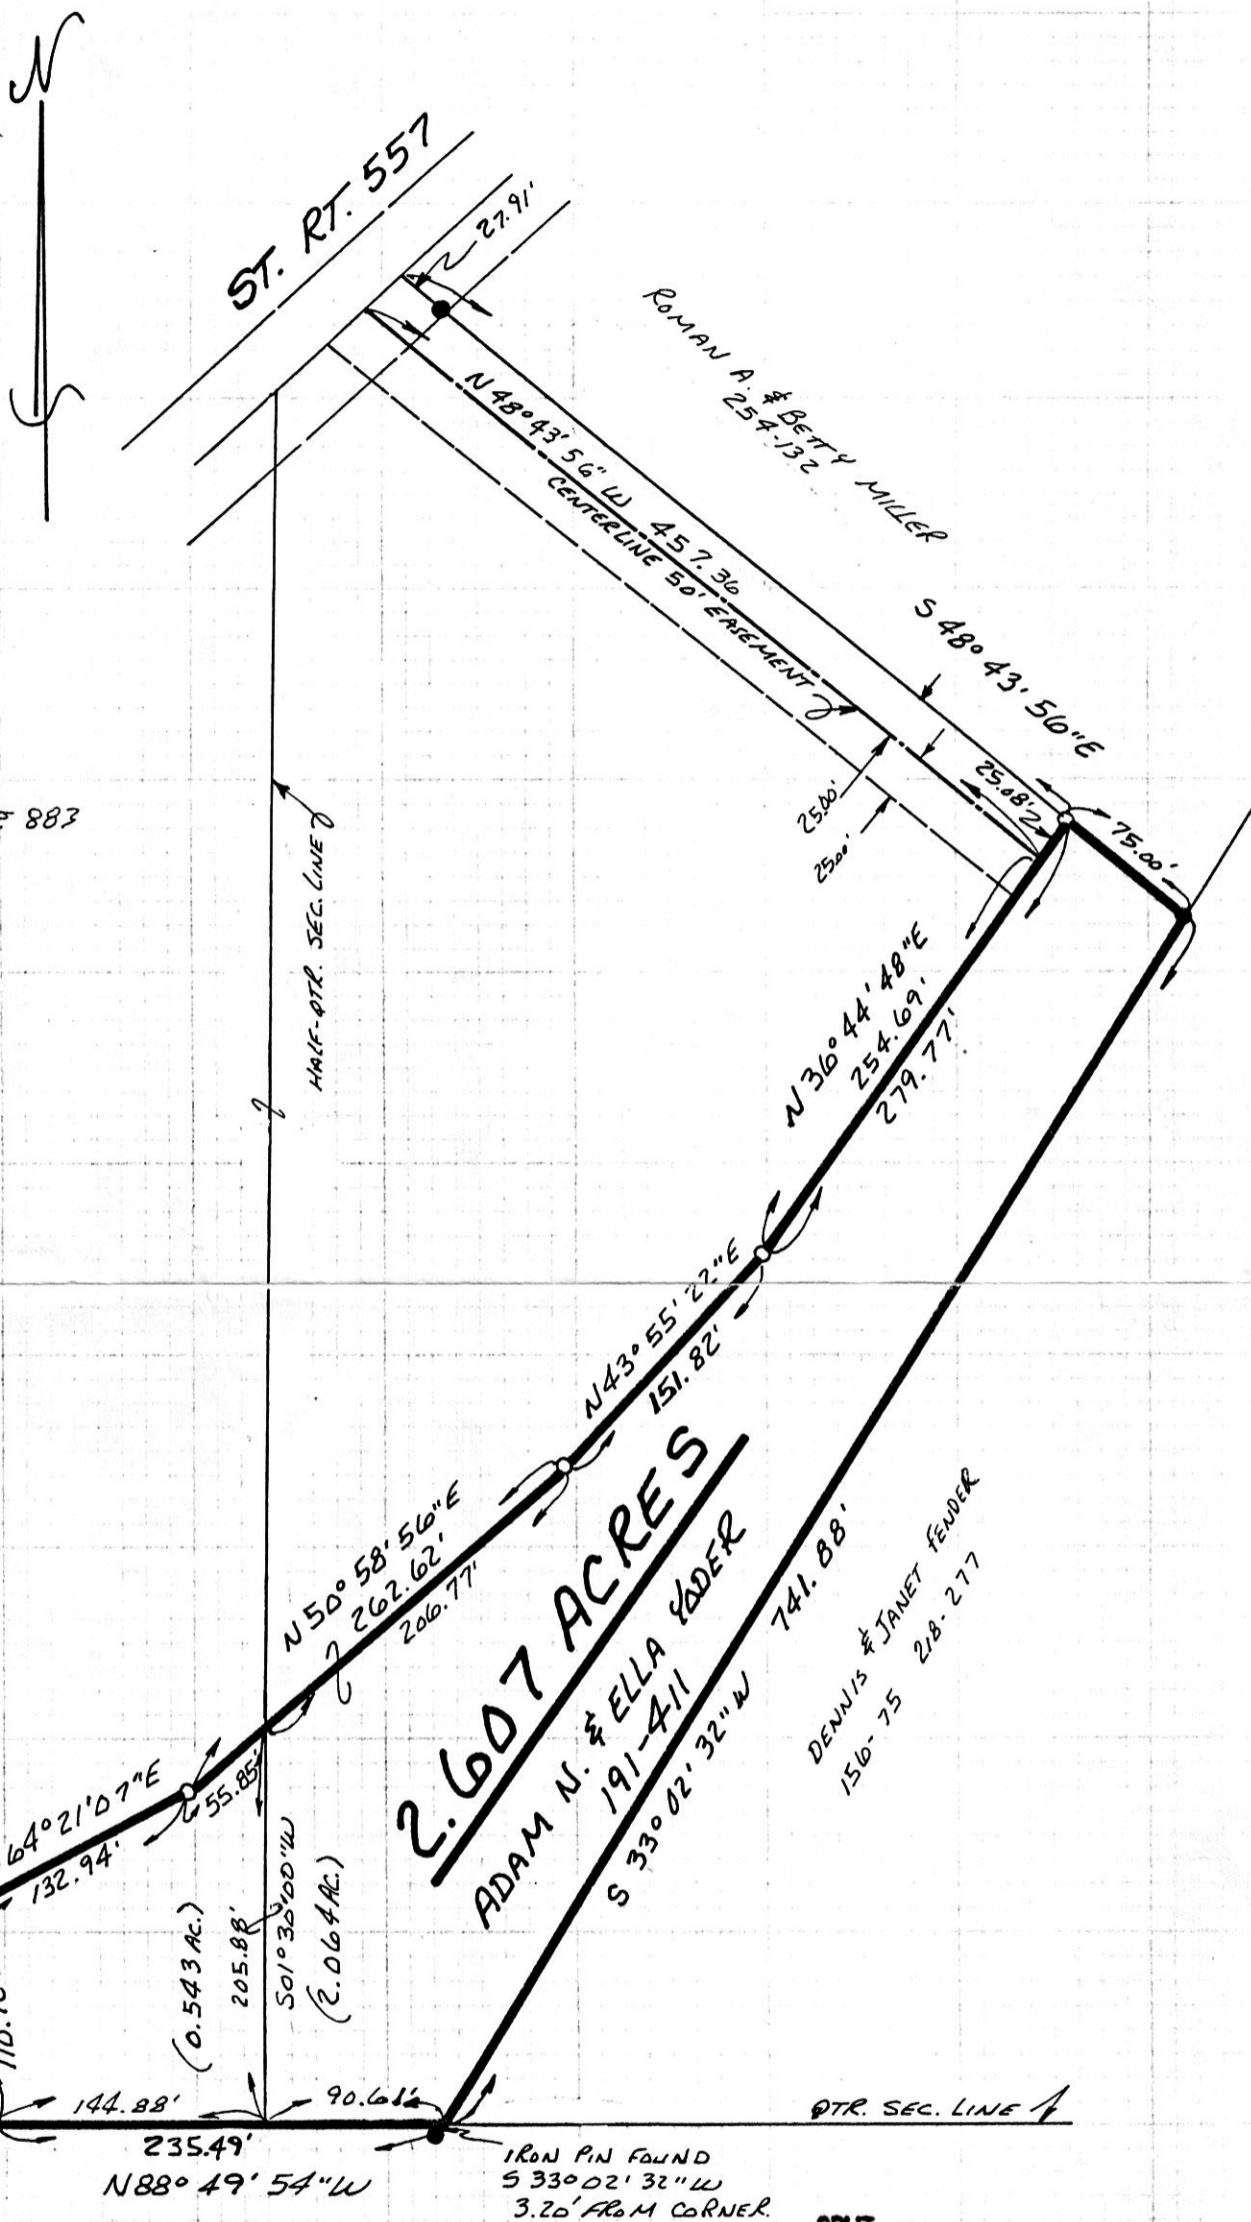


I CERTIFY THIS SURVEY TO BE CORRECT TO THE BEST OF MY KNOWLEDGE.

Donald C. Baker
 DONALD C. BAKER P.S. 6938
 5958 T.R. 322
 MILLERSBURG, OHIO 44654
 PH. (216) 674-4788

AUGUST 9, 1994

45594-MLS

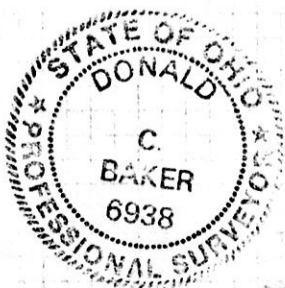

APPROVED FOR TRANSFER ONLY
 NO SUBDIVISION PLAT REQUIRED
 (O.R.C. 711.001 & 711.131)
 Lot(s) not for building unless
 approved by Board of Health.
 HOLMES CO. PLANNING COMM.

By *TPM* Date *9-7-94*

189328

REC'D
 AT 9:16 o'clock A.M.

SEP 13 '94

Plat
 VOL 14 PAGE 603
 Deed vol. 265 pg 900

RECORDED
 FEE \$20.00

SEP 14 '94

Sally Miller RECORDER
Atlee Yoder

INDEXED

PLAT APPROVED
 9/7/94 B