

189382

PAINT TOWNSHIP
3RD. QTR. LOT 23
T-10N; R-4W
HOLMES COUNTY, OHIO

- (A) DALE L. SR. & MARY JANE MATHIAS 206-688
- (B) LARRY W. & CAROLYN A. MATHIAS 227-707
- (C) LARRY W. & CAROLYN A. MATHIAS 201-785 257-119

VOL 14 PAGE 605




SCALE: 1" = 200'

- ▲ R.R. SPIKE FOUND
- IRON PIN FOUND
- △ R.R. SPIKE SET
- 5/8" RE BAR WITH I.D. CAP SET
I.D. CAP MARKED "BAKER 6938"

REFERENCES:

- DEED VOL. 238 PAGE 690
- DEED VOL. 252 PAGE 146
- DEED VOL. 206 PAGE 688
- DEED VOL. 227 PAGE 707
- DEED VOL. 257 PAGE 119
- PLAT VOL. 8 PAGE 459
- PLAT VOL. 10 PAGE 424
- PLAT VOL. 8 PAGE 440
- PLAT VOL. 3 PAGE 98
- PLAT VOL. 3 PAGE 56

BEARINGS FROM PLAT VOL. 8 PAGE 188

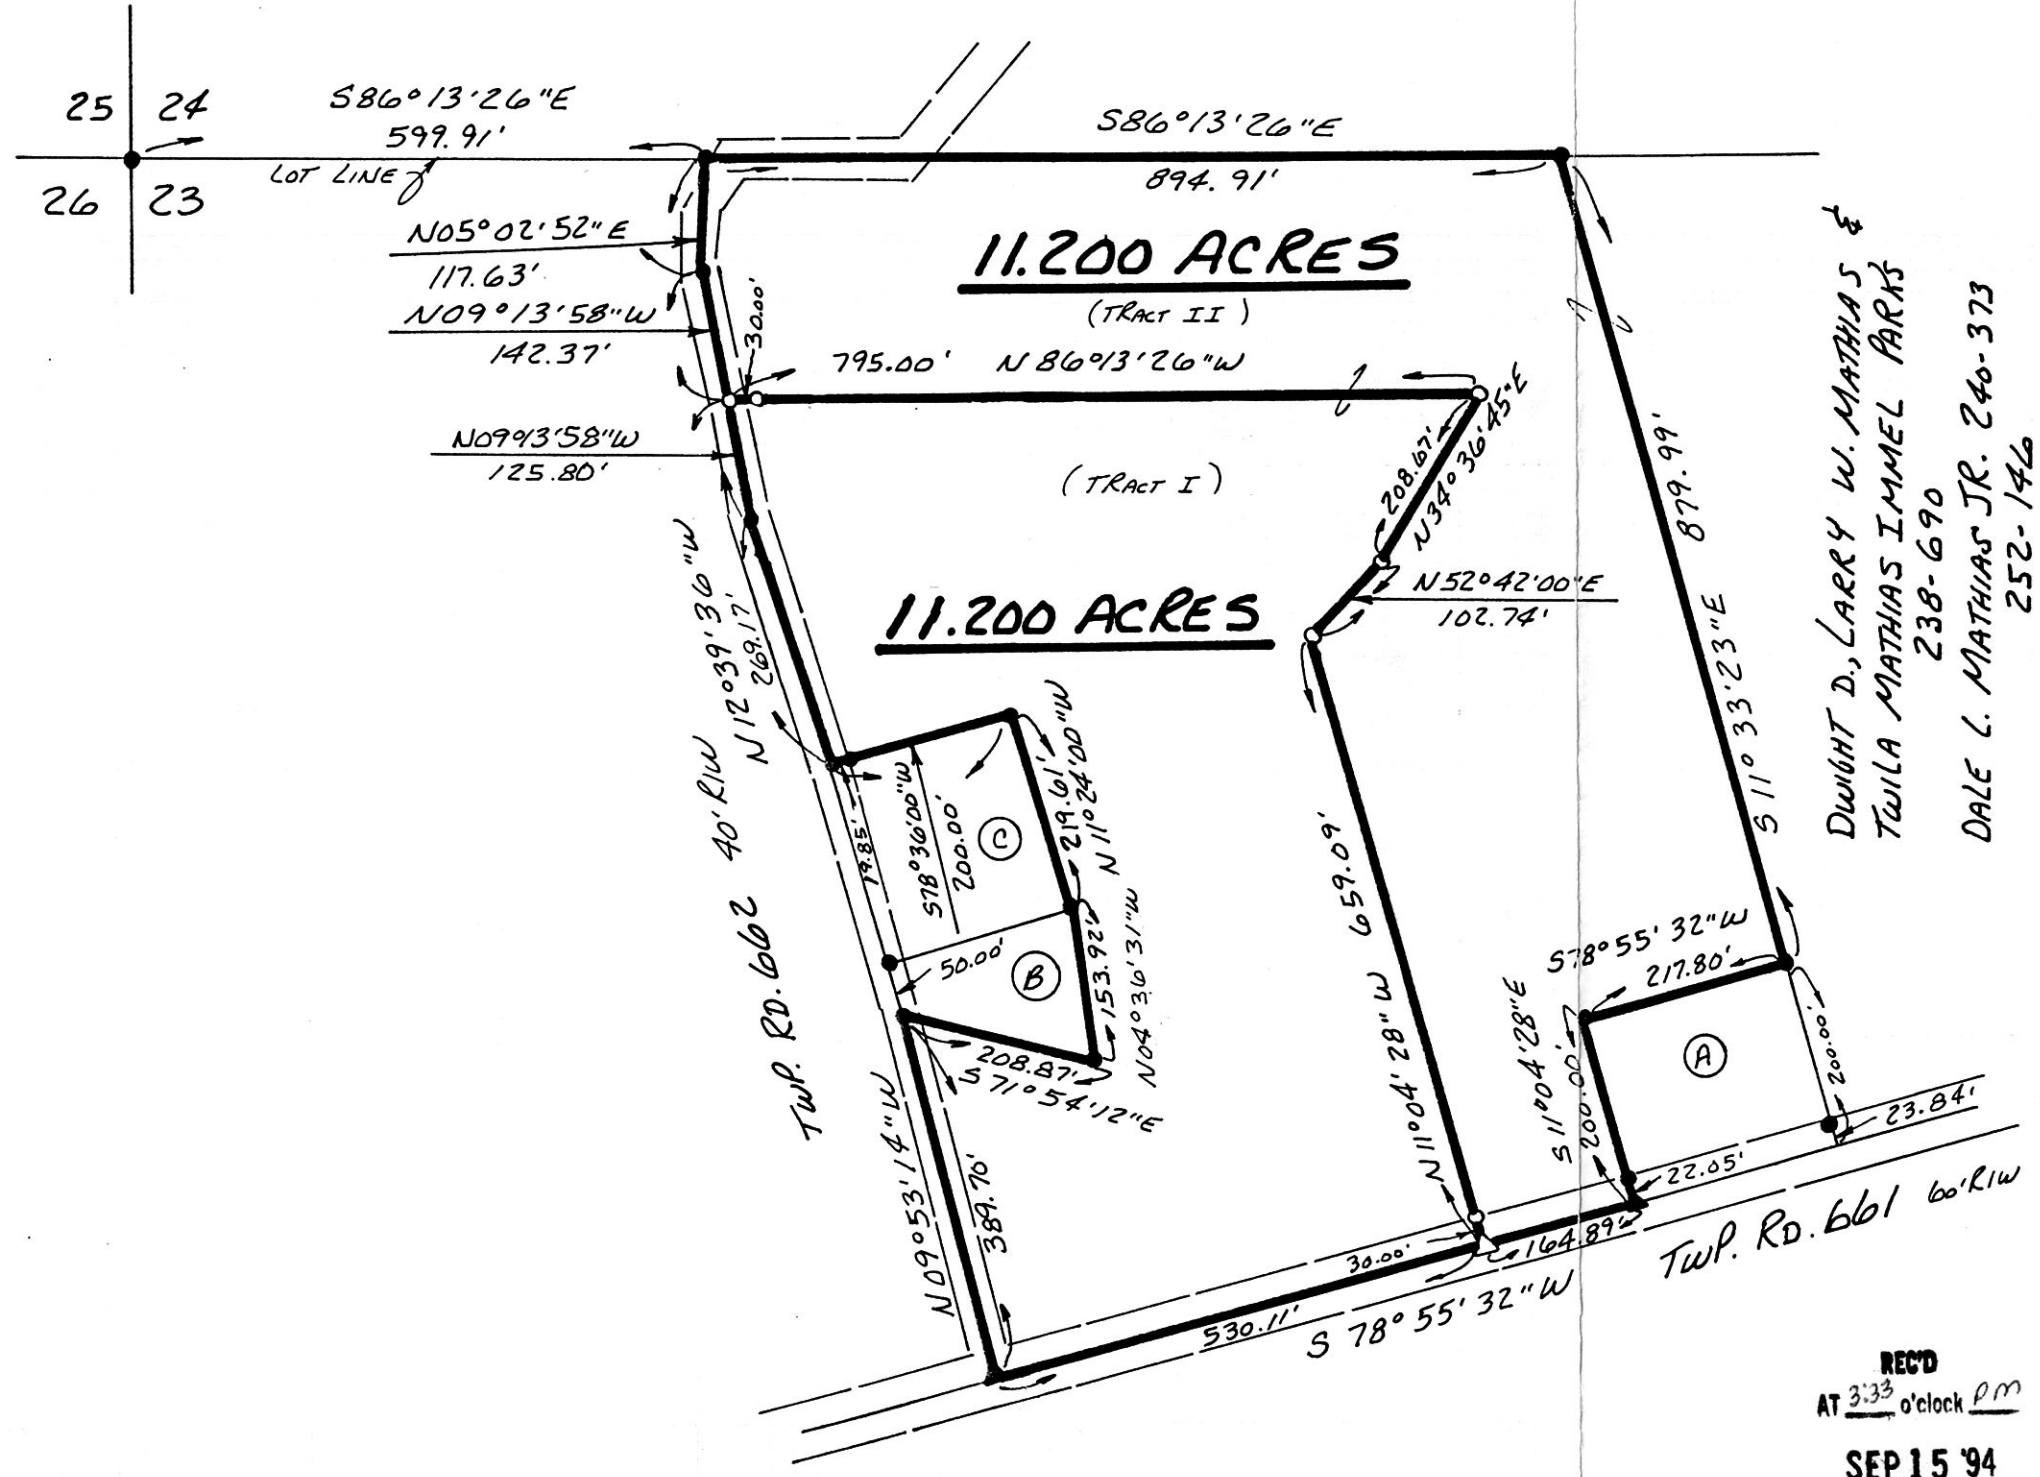

DWIGHT D., LARRY W. MATHIAS &
TWILA MATHIAS IMMEL PARKS
238-690
DALE L. MATHIAS JR. 240-373
252-146



I CERTIFY THIS SURVEY TO BE CORRECT TO THE BEST OF MY KNOWLEDGE.

Donald C. Baker
DONALD C. BAKER P. S. 6938
5958 T.R. 322
MILLERSBURG, OHIO 44654
PH. (216) 674-4788
MAY 17, 1994

INDEXED

189382

REC'D AT 3:33 o'clock PM

RECORDED FEE \$20.00

SEP 15 '94

SEP 16 '94

Plat VOL 14 PAGE 605 Deed vol. 206 pg 96p
Sally Miller RECORDER
Zacout

28394-MLS
28494-MLS

PLAT APPROVED 9/15/94 B