



190107

MECHANIC TOWNSHIP  
S.E. QTR. SECTION 1  
T-8N ; R-7W  
HOLMES COUNTY, OHIO

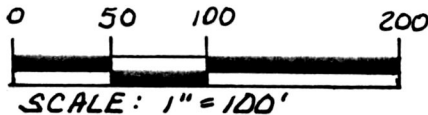

- IRON PIN FOUND
- P.K. NAIL FOUND
- 5/8" REBAR WITH I.D. CAP SET.
- I.D. CAP MARKED "BAKER 6938."

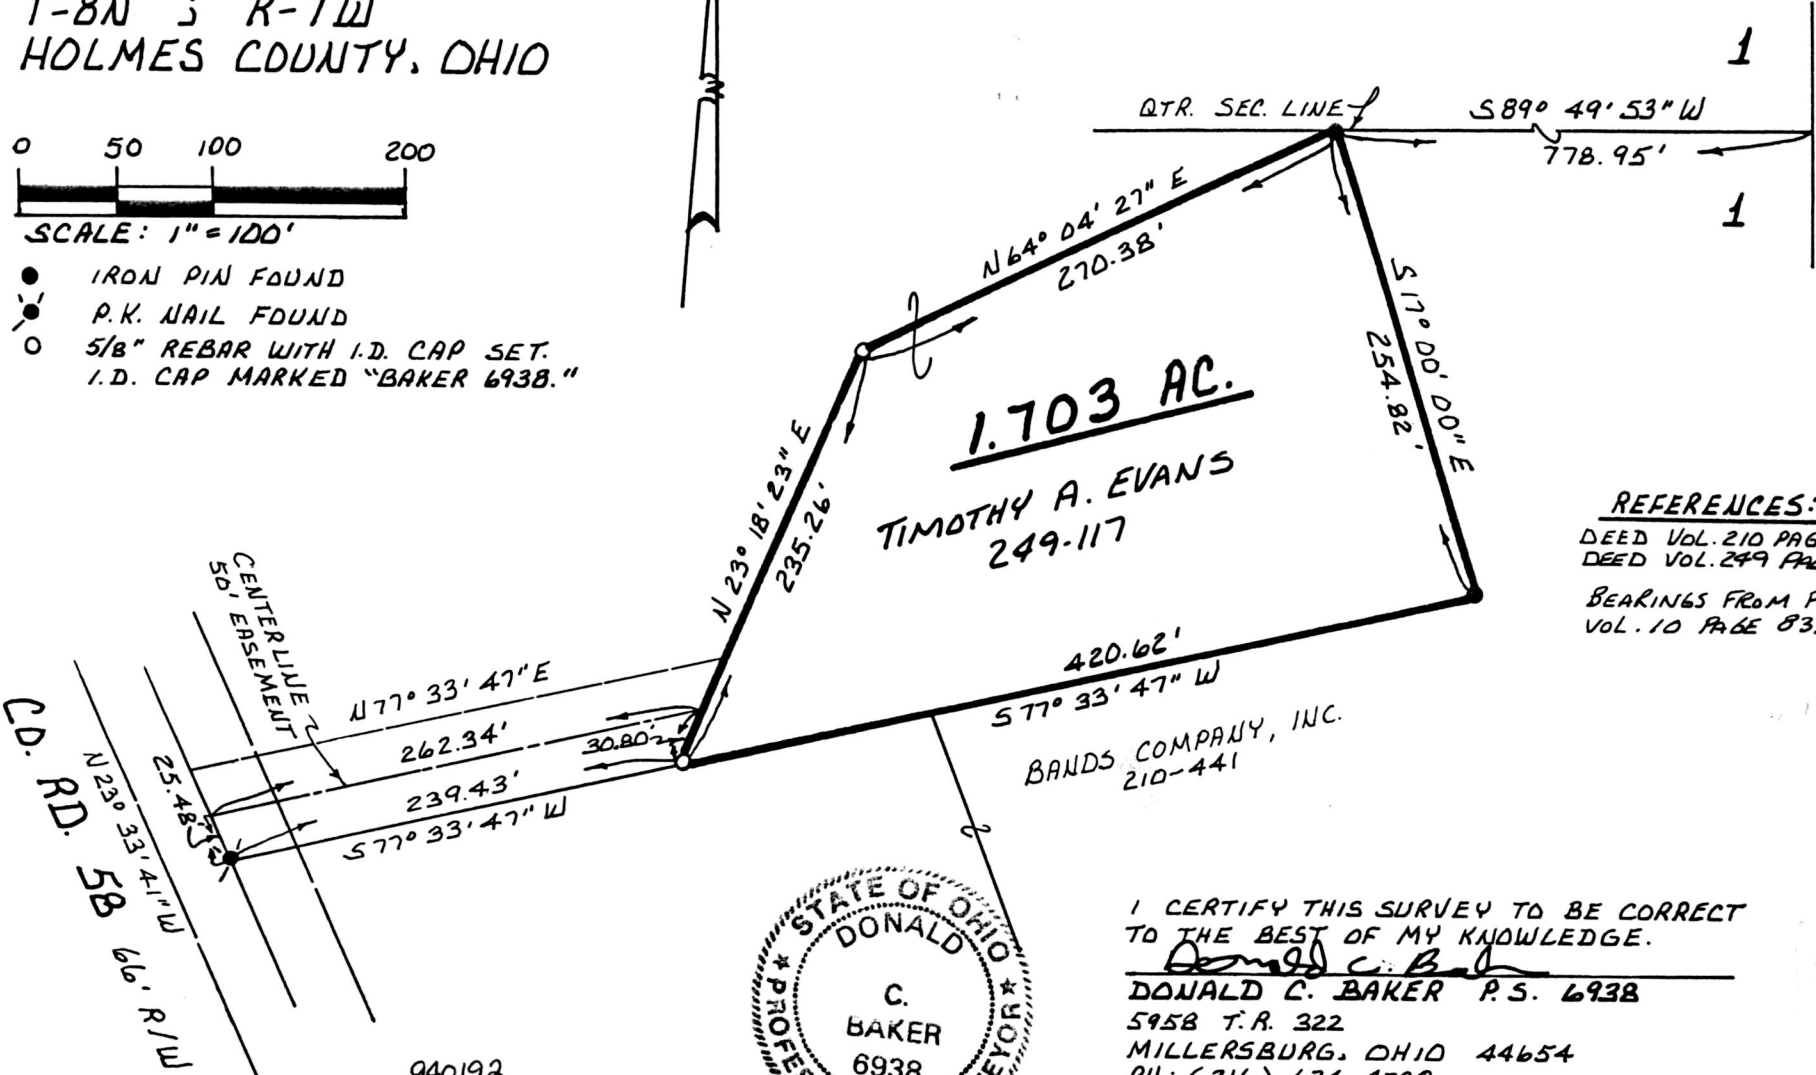

1  
1


**1.703 AC.**

**TIMOTHY A. EVANS**  
249-117

REFERENCES:

DEED VOL. 210 PAGE 441  
DEED VOL. 249 PAGE 117  
BEARINGS FROM PLAT  
VOL. 10 PAGE 835

BANDS COMPANY, INC.  
210-441

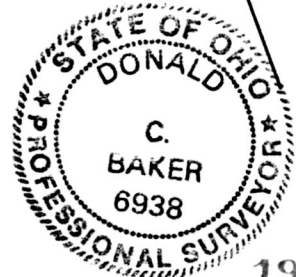

I CERTIFY THIS SURVEY TO BE CORRECT TO THE BEST OF MY KNOWLEDGE.

*Donald C. Baker*  
DONALD C. BAKER P.S. 6938  
5958 T.R. 322  
MILLERSBURG, OHIO 44654  
PH: (216) 674-4788

OCTOBER 12, 1994

190107

RECORDED

FEE #20.00

56794-BEC

940192  
APPROVED FOR TRANSFER ONLY  
NO SUBDIVISION PLAT REQUIRED  
(O.R.C. 711.001 & 711.131)  
Lot(s) not for building unless  
approved by Board of Health.  
HOLMES CO. PLANNING COMM.

By TPM Date 11-3-94

AT 11:51 o'clock A.M.

NOV 9 '94

NOV 10 '94

PLAT PAGE 643  
VOL 14 Deed vol. 266 pg 639  
*Sally Miller* RECORDER R.R.

PLAT APPROVED  
11/3/94

VOL 14 PAGE 643