


WASHINGTON TOWNSHIP
S.W. QTR. SECTION 6
T-19N ; R-15W
HOLMES COUNTY, OHIO

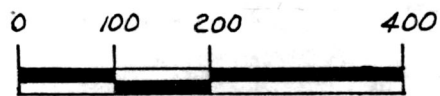


SCALE: 1" = 200'

- IRON PIN FOUND
- ▲ R.R. SPIKE FOUND
- △ R.R. SPIKE SET
- 5/8" REBAR WITH I.D. CAP SET. I.D. CAP MARKED "BAKER 6938."

REFERENCES:

DEED VOL. 244 PAGES 1, and 386
 DEED VOL. 253 PAGE 913
 DEED VOL. 206 PAGE 452
 PLAT VOL. 6 PAGE 132

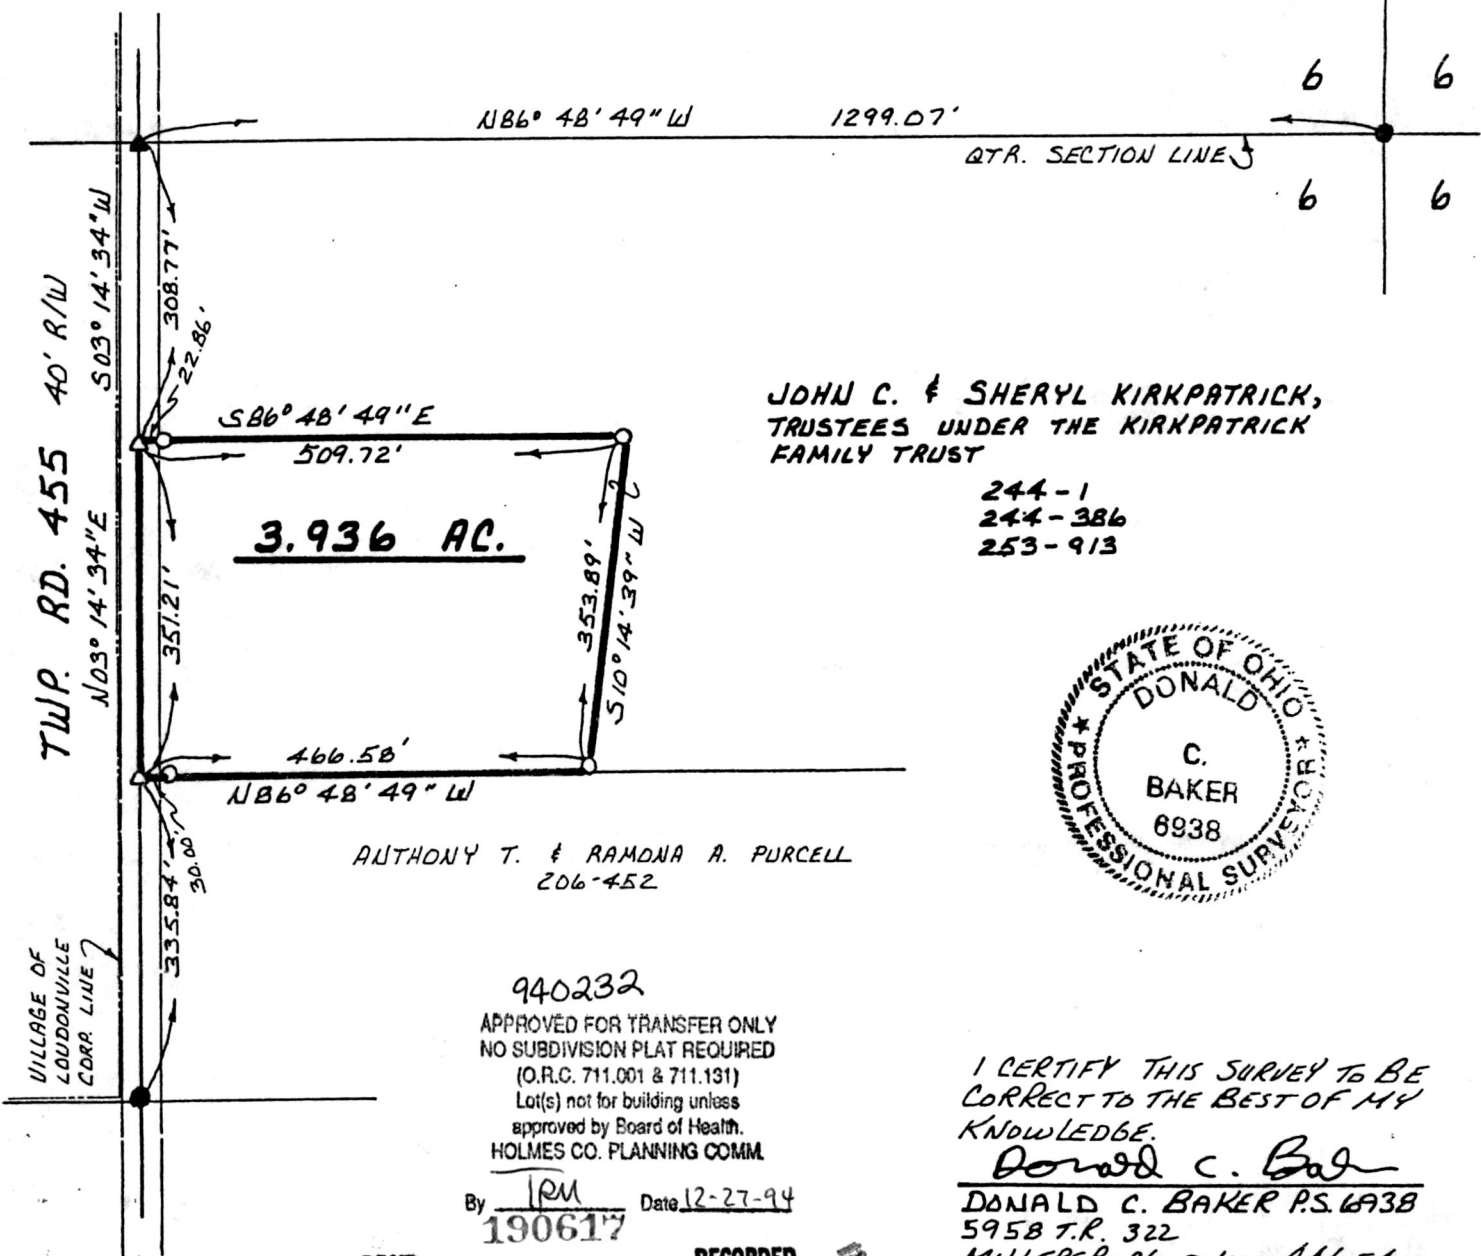

JOHN C. & SHERYL KIRKPATRICK,
TRUSTEES UNDER THE KIRKPATRICK
FAMILY TRUST

244-1
244-386
253-913

ANTHONY T. & RAMONA A. PURCELL
206-452



940232

APPROVED FOR TRANSFER ONLY
 NO SUBDIVISION PLAT REQUIRED
 (O.R.C. 711.001 & 711.131)
 Lot(s) not for building unless
 approved by Board of Health.
 HOLMES CO. PLANNING COMM.

By IRM Date 12-27-94
190617

I CERTIFY THIS SURVEY TO BE
CORRECT TO THE BEST OF MY
KNOWLEDGE.

Donald C. Baker
 DONALD C. BAKER P.S. 6938
 5958 T.R. 322
 MILLERSBURG, OHIO 44654
 PH. (216) 674-4788
 SEPT. 28, 1994

54394-BEC

REC'D
AT 9:50 o'clock A.M.

RECORDED
FEE \$20.00

INDEXED

DEC 28 '94

DEC 29 '94

Plat
 VOL 14 PAGE 672 Sally Miller RECORDER
 DV 267 pg 36 Forsthoefel

PLAT APPROVED
12/27/94