



SALT CREEK TOWNSHIP  
N.W. QTR SECTION 32  
T-15 N R-12-W  
HOLMES COUNTY, OHIO

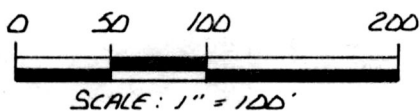

- IRON PIN FOUND
- 5/8" REBAR SET
- 5/8" REBAR WITH I.D. CAP SET  
I.D. CAP MARKED "BAKER 6938"

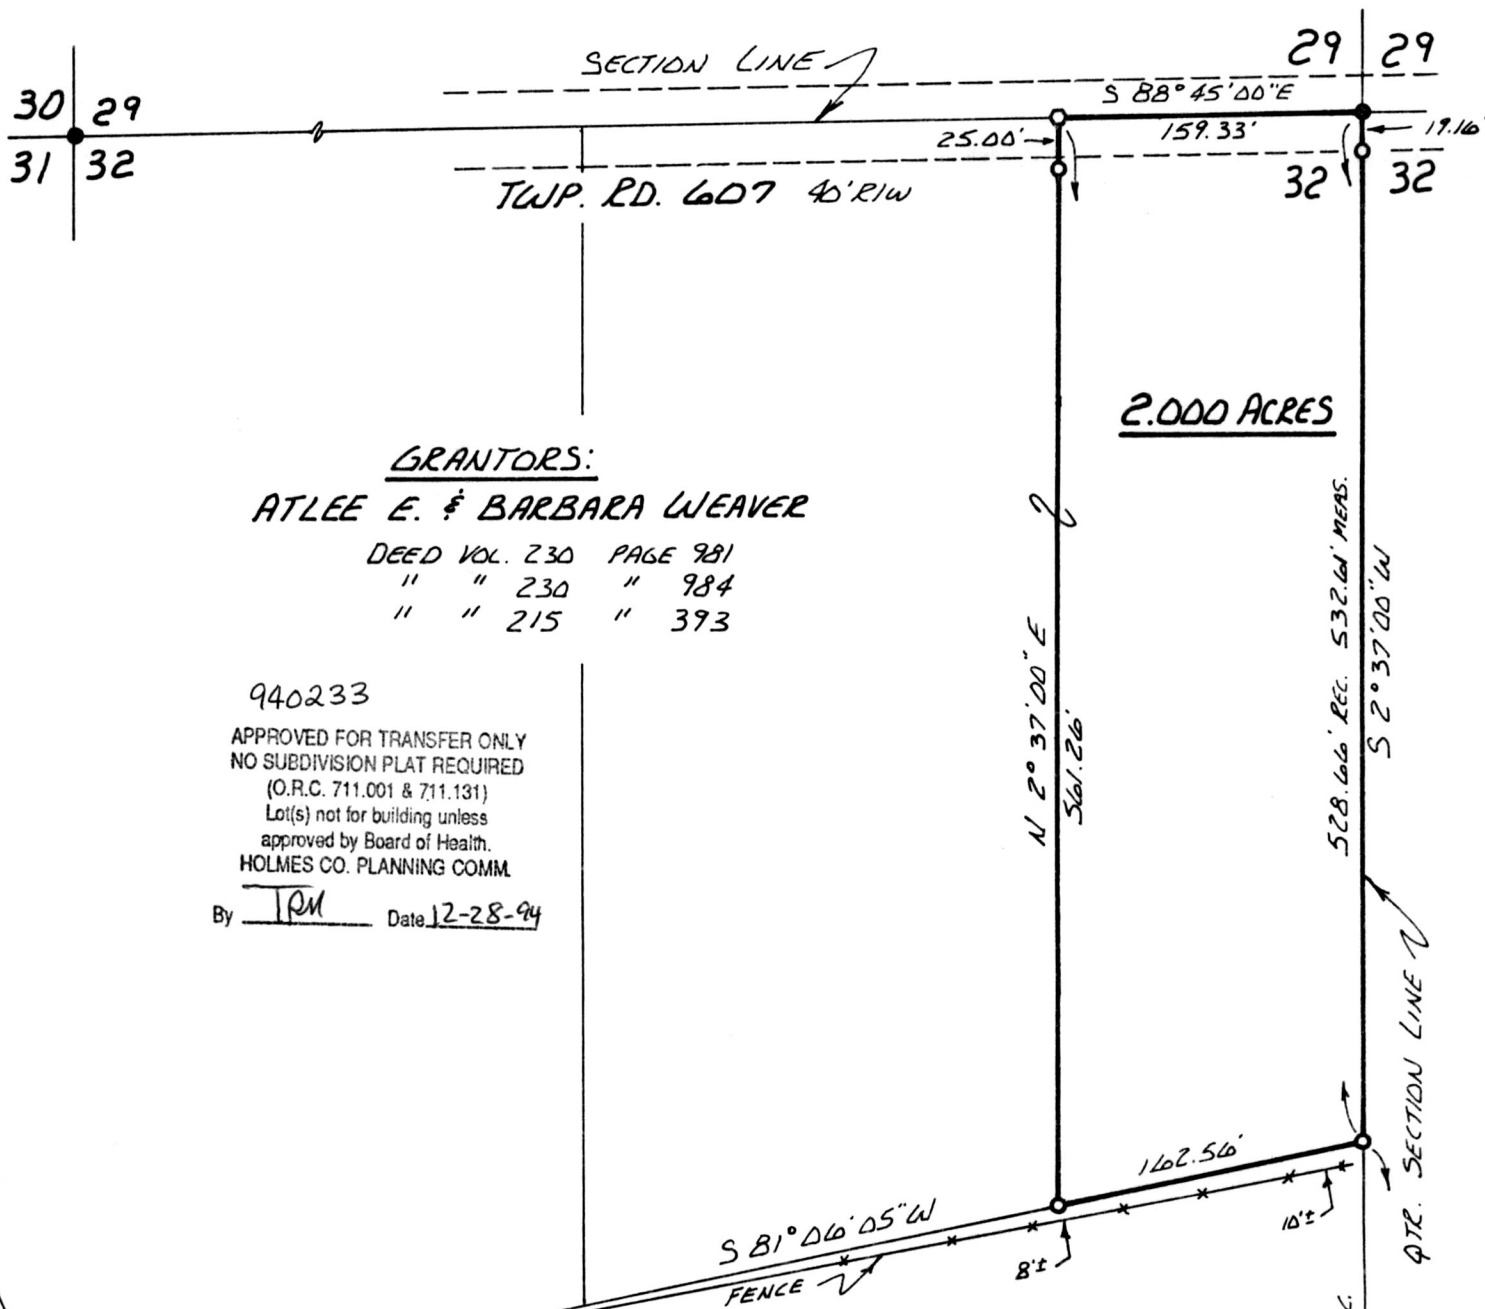

GRANTORS:

ATLEE E. & BARBARA WEAVER

DEED VOL. 230 PAGE 981  
 " " 230 " 984  
 " " 215 " 393

940233

APPROVED FOR TRANSFER ONLY  
 NO SUBDIVISION PLAT REQUIRED  
 (O.R.C. 711.001 & 711.131)  
 Lot(s) not for building unless  
 approved by Board of Health.  
 HOLMES CO. PLANNING COMM.

By TPM Date 12-28-94

JERRY E. & MIRIAM C. WENGERD  
 235-50



REFERENCES:

PLAT VOL. 8 PAGE 200  
 DEED VOL. 235 PAGE 50  
 BEARINGS FROM DEED VOL. 230  
 190651 PAGE 984

I CERTIFY THIS SURVEY TO BE CORRECT TO THE BEST OF MY KNOWLEDGE.

Donald C. Baker  
 DONALD C. BAKER P.S. 6938  
 4321 TR 252  
 GLENMONT, OH.

JUNE 8, 1988

REC'D AT 9:37 o'clock A.M.

RECORDED FEE \$20.00

INDEXED

DEC 29 '94

DEC 30 '94

Plat.  
 VOL 14 PAGE 677  
 OF 267-66

Sally Miller RECORDER

D. Matthew

PLAT APPROVED 12/28/94

32 32  
32 32