

SALT CREEK TOWNSHIP  
N.E. QTR. FRACTIONAL SECTION 12  
T-14N; R-12W  
3RD. QTR. LOT 7  
T-10N; R-5W  
HOLMES COUNTY, OHIO

REFERENCES:  
DEED VOL. 173 PAGE 411  
DEED VOL 185 PAGE 396

BEARINGS FROM DEED VOL. 173 PAGE 411




SCALE: 1" = 100'

- IRON PIN FOUND
- 5/8" RE BAR WITH I.D. CAP SET
- I.D. CAP MARKED "BAKER 6938"



ELI L. & MATTIE STUTZMAN  
185-396

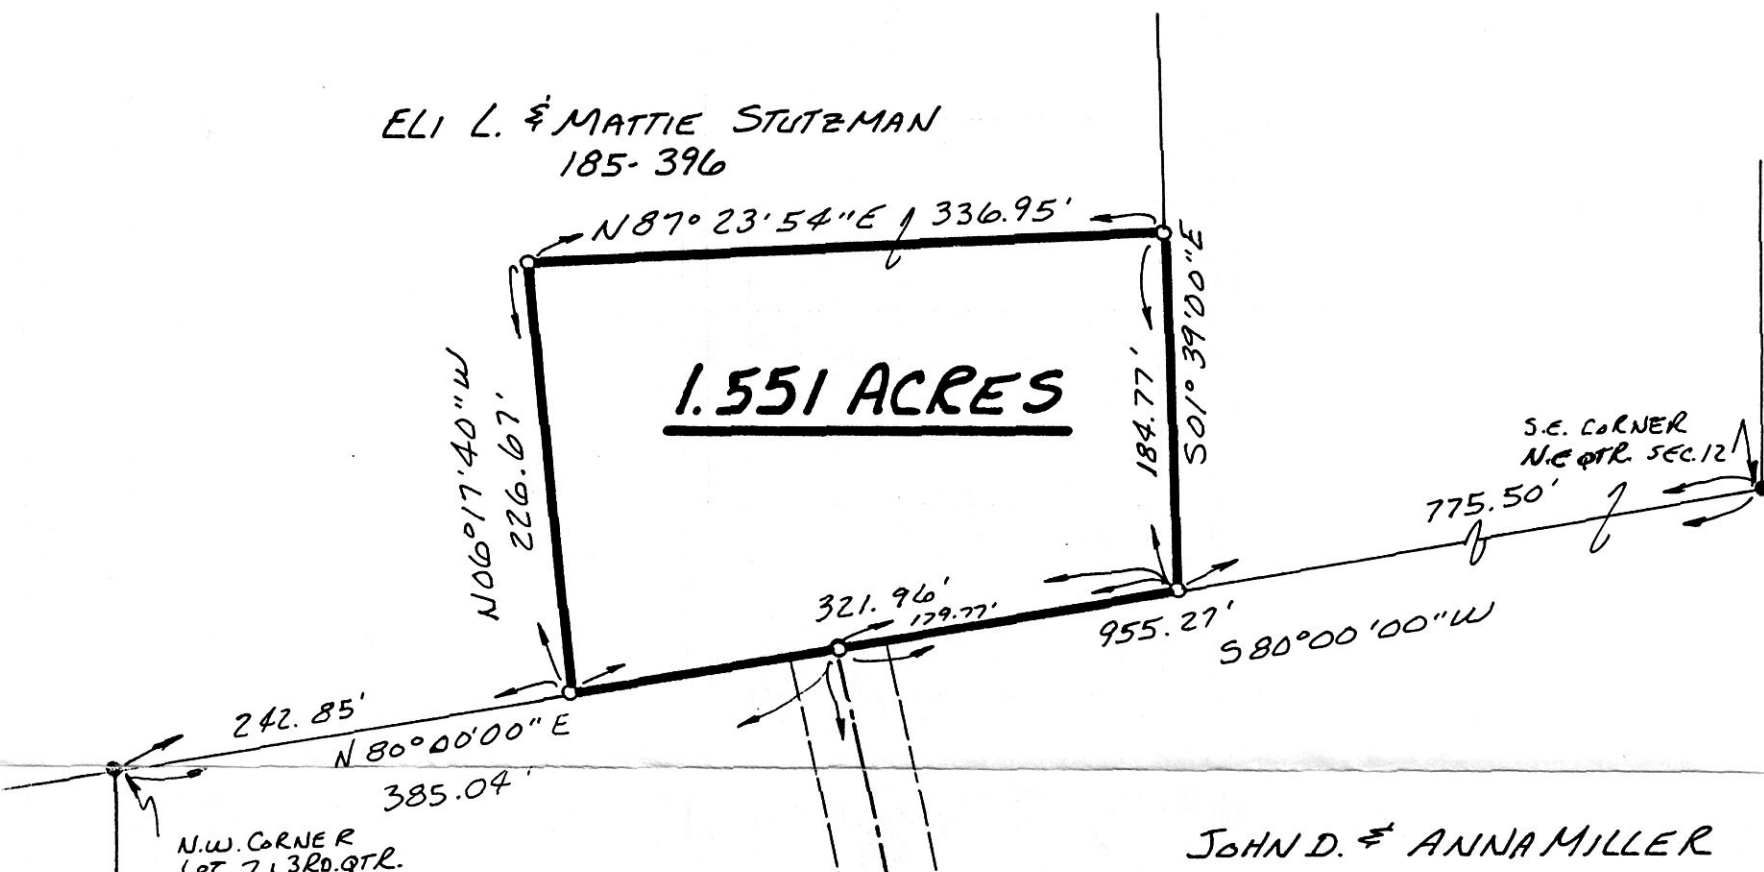

JOHN D. & ANNA MILLER  
173-411

190652

940229 940231  
 APPROVED FOR TRANSFER ONLY  
 NO SUBDIVISION PLAT REQUIRED  
 (O.R.C. 711.001 & 711.131)  
 Lot(s) not for building unless  
 approved by Board of Health.  
 HOLMES CO. PLANNING COMM.  
 By TRM Date 12-21-94

REC'D  
AT 10:00 o'clock A.M.

RECORDED  
FEE \$20.00

DEC 29 '94

DEC 30 '94

Plat.  
VOL 14 PAGE 678  
BY 267-68-70


*Sally Miller* RECORDER  
*Allen Troyer*

INDEXED



I CERTIFY THIS SURVEY TO BE  
CORRECT TO THE BEST OF MY  
KNOWLEDGE.

Donald C. Baker  
DONALD C. BAKER P.S. 6938  
5958 T.R. 322  
MILLERSBURG, OHIO 44654  
PH. (216) 674-4788  
MAY 5, 1994

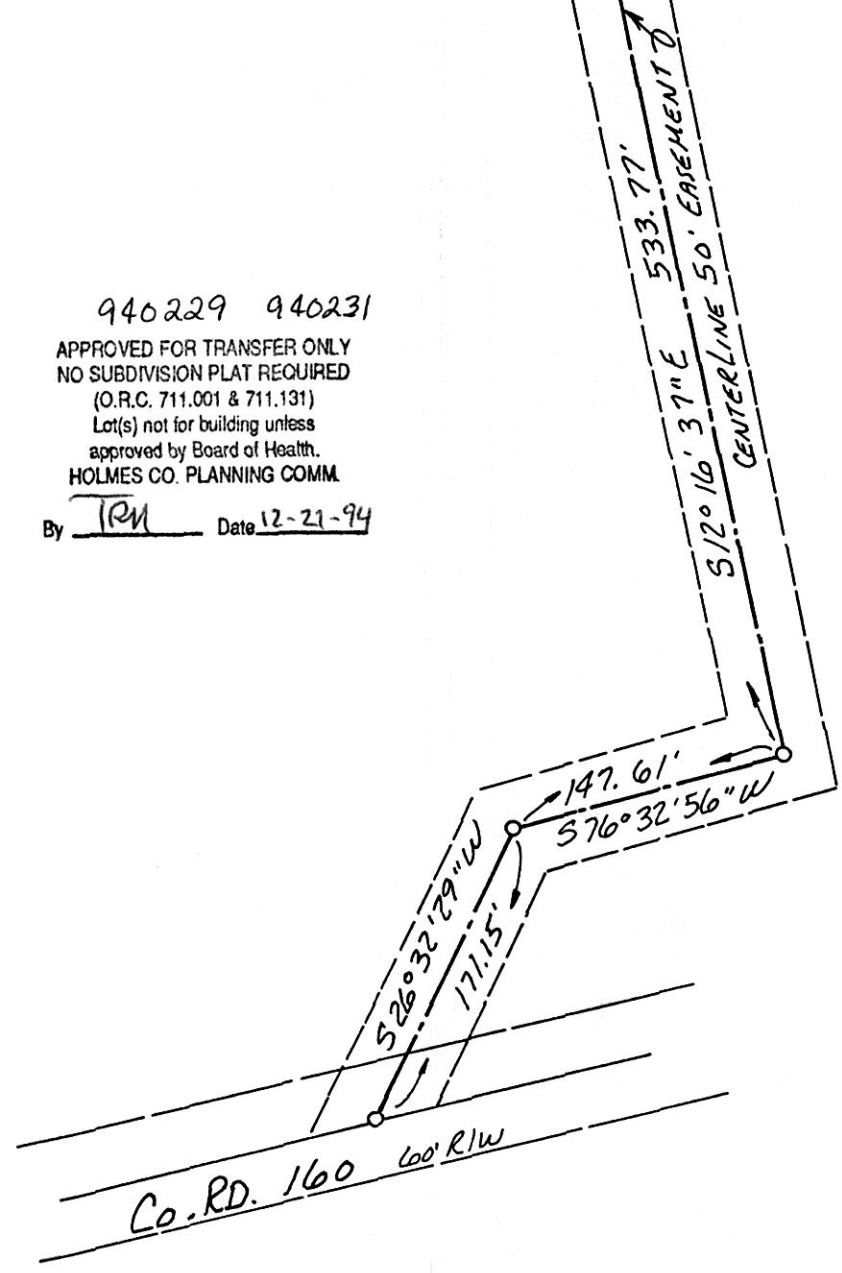

22694 MLS

PLAT APPROVED  
12/27/94