


MONROE TOWNSHIP
1ST. QTR. LOT 19
T-9N ; R-8W
HOLMES COUNTY, OHIO

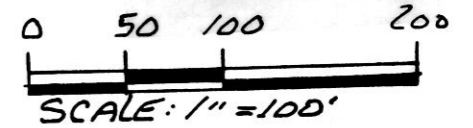

- IRON PIN FOUND
- 5/8" RE BAR WITH I.D. CAP SET I.D. CAP MARKED "BAKER 6938"

REFERENCES:

- DEED VOL. 259 PAGE 356
- DEED VOL. 220 PAGE 755
- DEED VOL. 253 PAGE 75
- DEED VOL. 253 PAGE 77
- PLAT VOL. 12 PAGE 765
- PLAT VOL. 12 PAGE 764
- PLAT VOL. 7 PAGE 324

BEARINGS FROM DEED VOL. 245
PAGE 82

940222 940223

APPROVED FOR TRANSFER ONLY
NO SUBDIVISION PLAT REQUIRED
(O.R.C. 711.001 & 711.131)
Lot(s) not for building unless
approved by Board of Health.
HOLMES CO. PLANNING COMM.

By TRM Date 12-22-94




I CERTIFY THIS SURVEY TO BE CORRECT
TO THE BEST OF MY KNOWLEDGE.

Donald C. Baker
DONALD C. BAKER P.S. 6938
5958 T.R. 322
MILLERSBURG, OHIO 44654
PH. (716) 674-4788

DECEMBER 8, 1994

66194-MLS

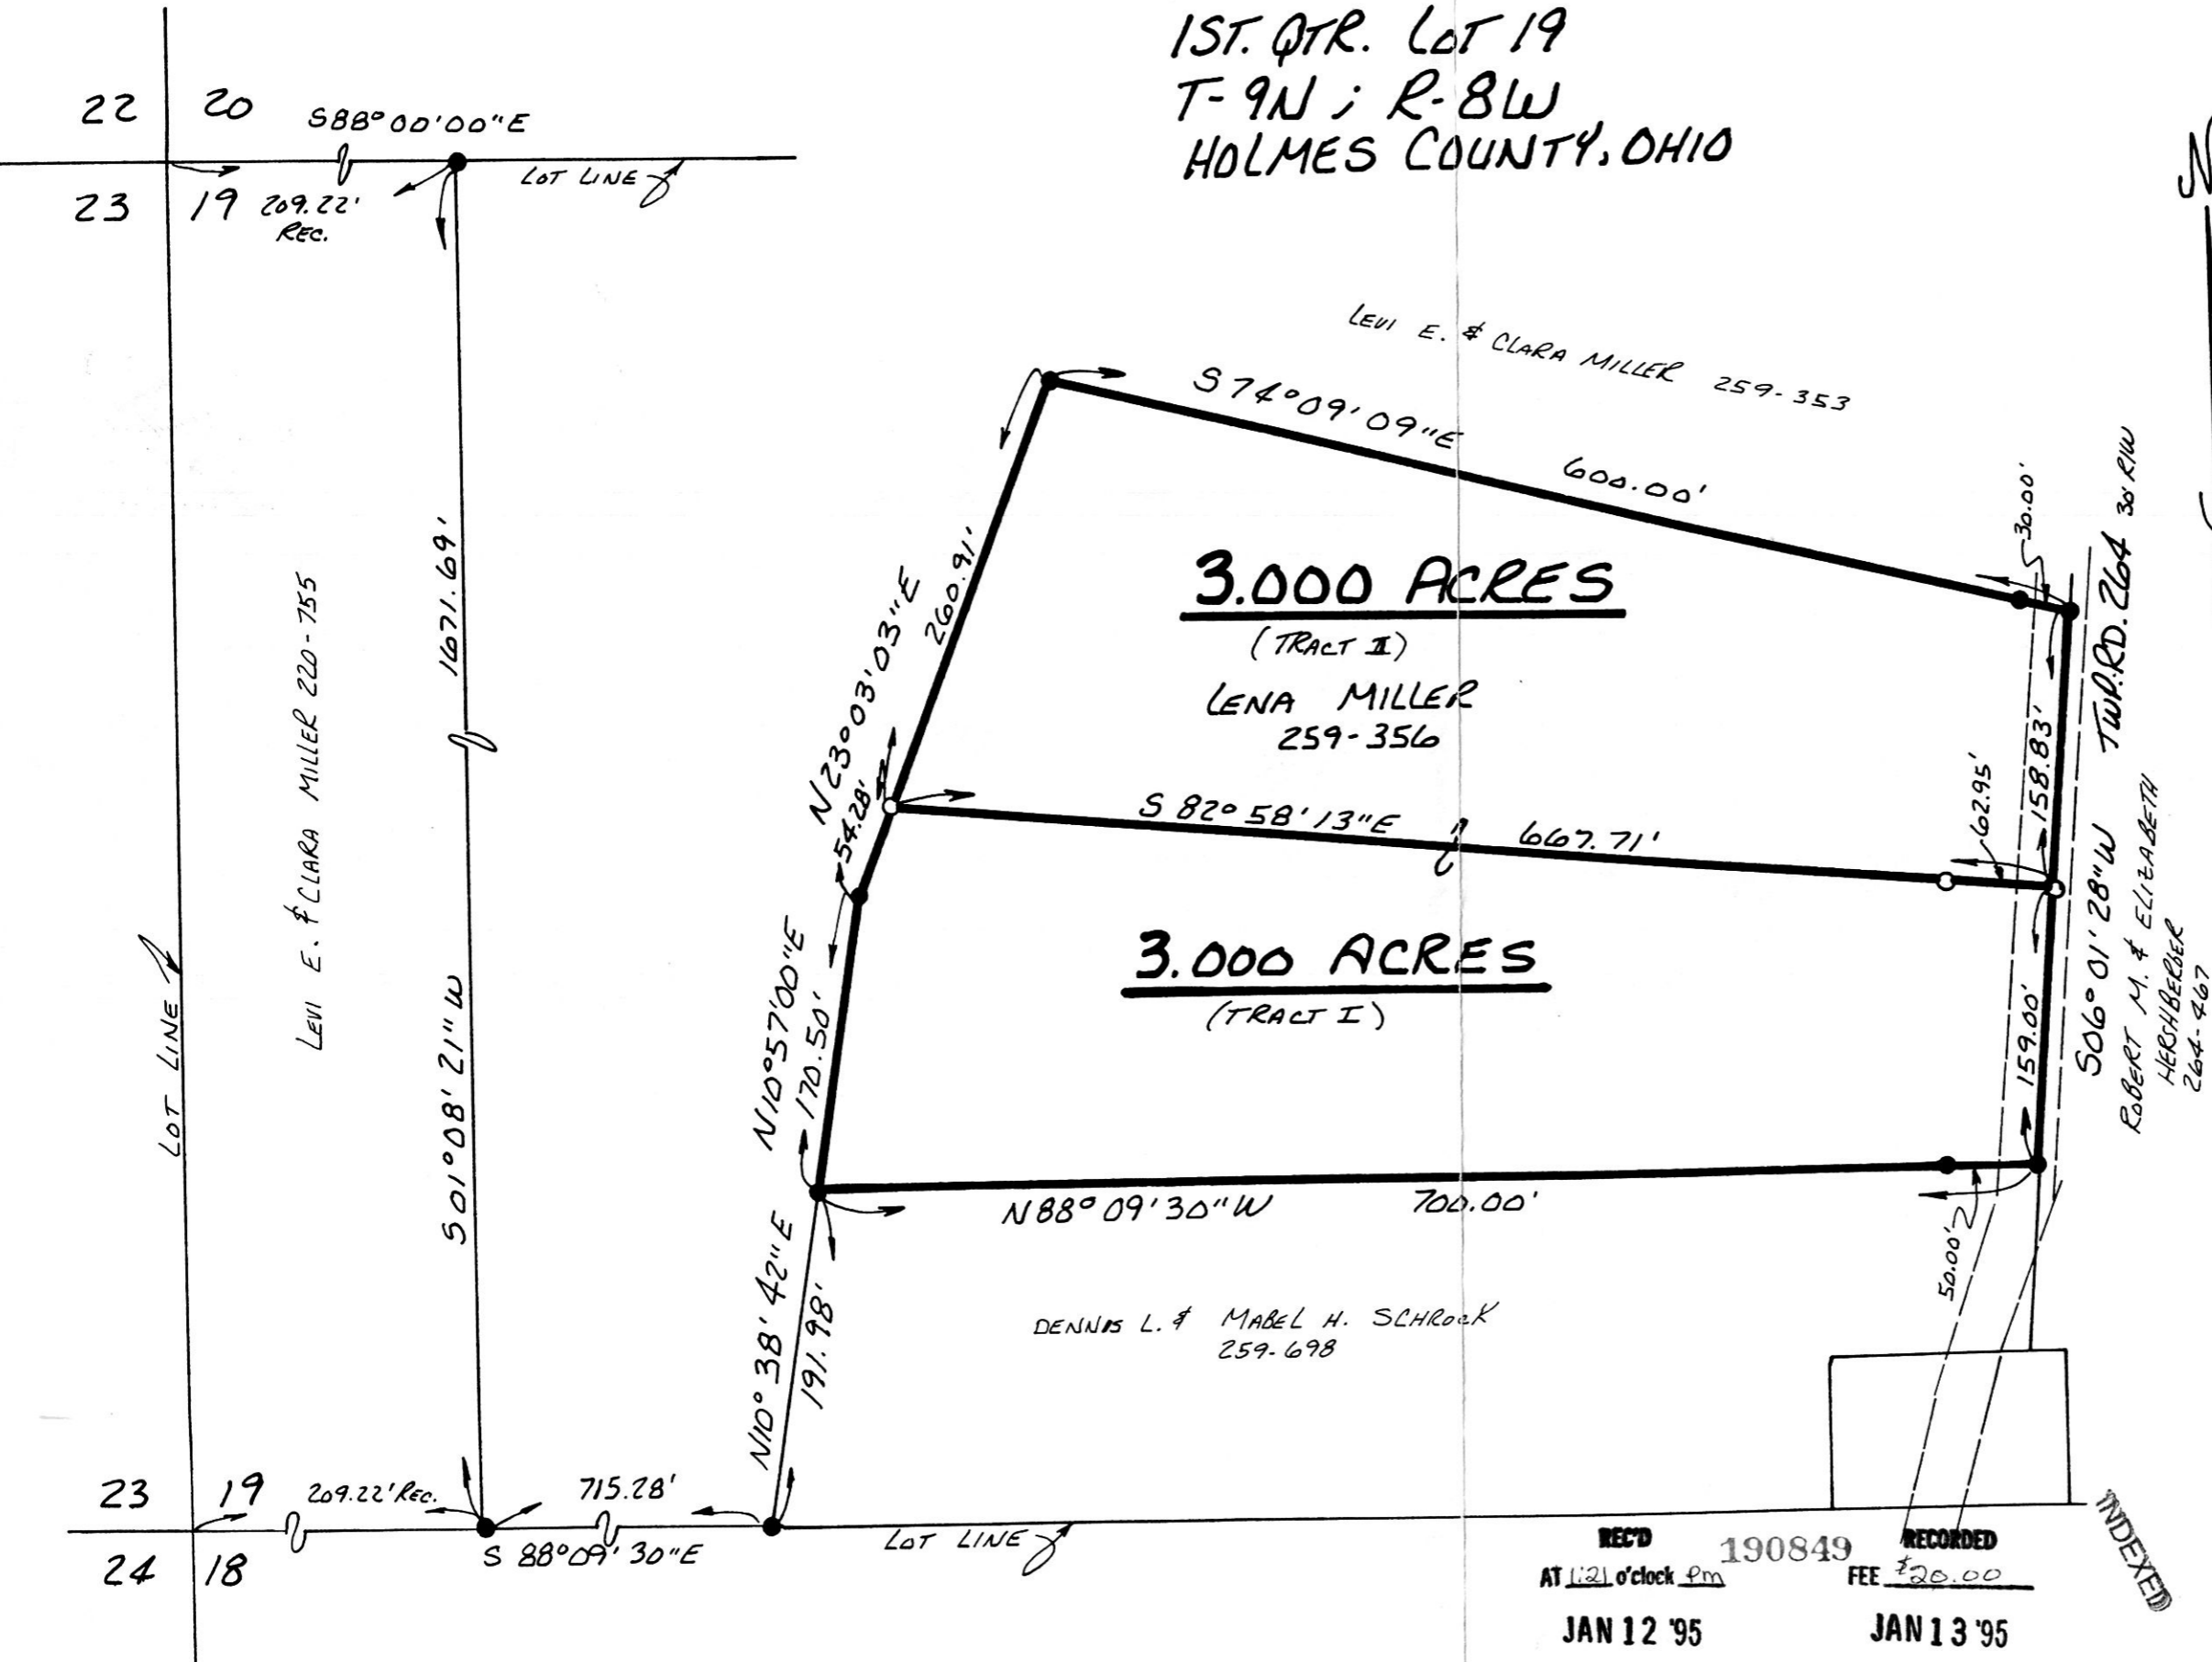

REC'D 190849 RECORDED
AT 1:21 o'clock pm FEE \$20.00

JAN 12 '95

JAN 13 '95

Plat
VOL 14 PAGE 703
07-26-97 pg 279+281
Sally Miller RECORDER

PLAT APPROVED
12/22/94