



# SURVEY PLAT 190892

SE QUARTER of SECTION 26  
NE QUARTER of SECTION 35  
T-20-N, R-15-W  
Washington Township  
HOLMES COUNTY, OHIO

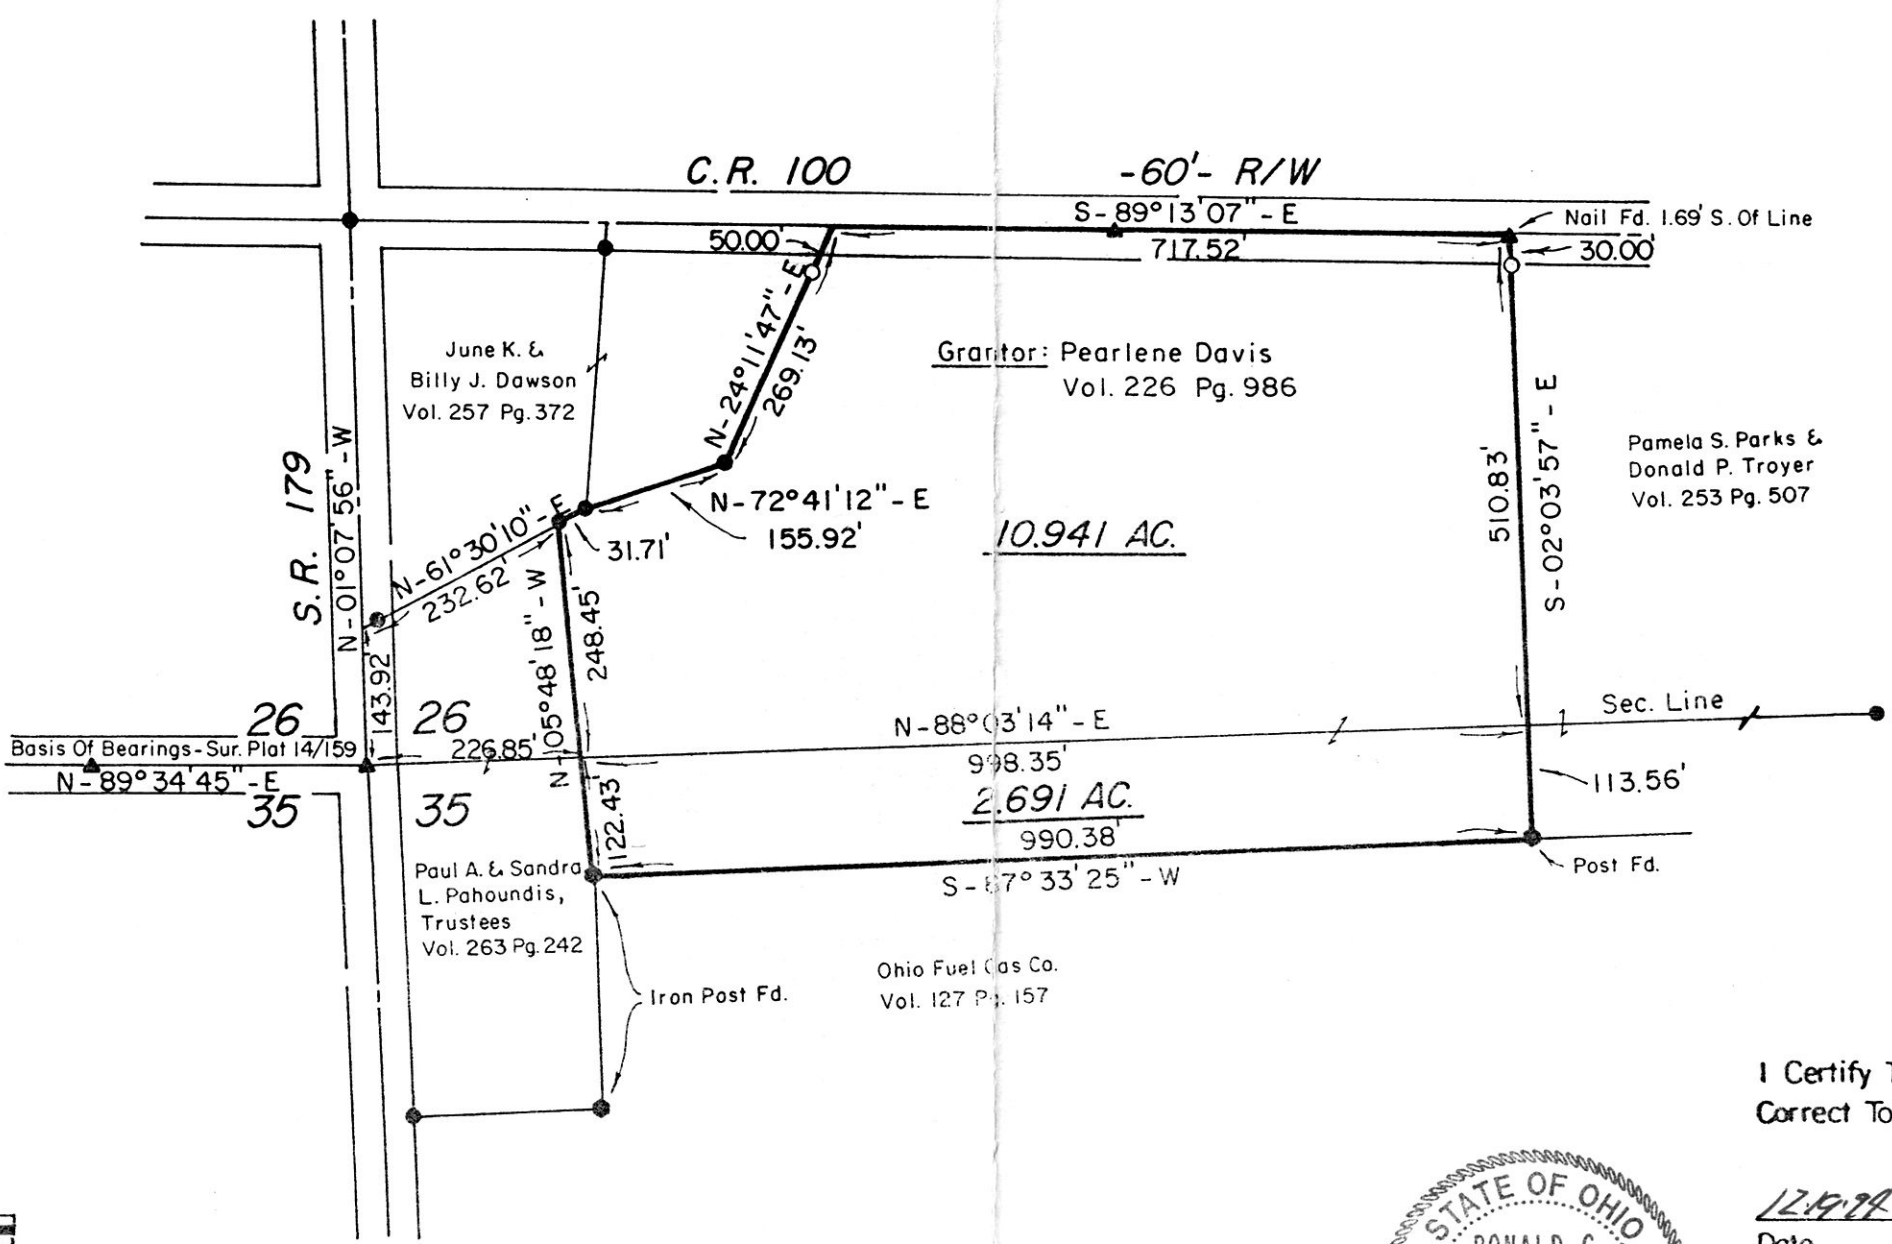

- ▲ RR Spike Fd. In Roadway
- Iron Pipe Or Pin Fd.
- 5/8" x 30" Bar With Yellow Plastic Cap  
Marked RUDOLPH Set  
6449

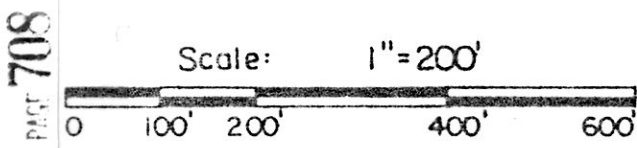

VOL 14 PAGE 708

190892

REC'D AT 2:18 o'clock p.m. RECORDED FEE \$20.00  
 JAN 17 '95 JAN 18 '95  
 Plat  
 VOL 14 PAGE 708 Sally Miller RECORDED  
 BY 267 pg 306 Zecent.



I Certify This Survey And Plat To Be Correct To The Best Of My Knowledge.

12-19-94 *Ronald G. Rudolph*  
 Date Ronald G. Rudolph P.S. No. 6449  
 R.G. RUDOLPH SURVEYING, INC.  
 384 W. Liberty St.  
 Wooster, Ohio 44691  
 (216) 262-0798  
 Job No. 8480

PLAT APPROVED 1-17-95 *R.G.*