


VOL 14 PAGE 749

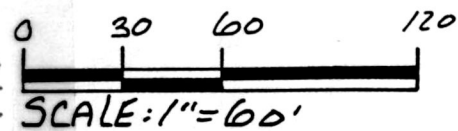

- IRON PIN FOUND
- 5/8" RE BAR WITH I.D. CAP SET I.D. CAP MARKED "BAKER 6938"

REFERENCES:

- DEED VOL. 176 PAGE 881
- DEED VOL. 205 PAGE 882
- PLAT VOL. 7 PAGE 32
- DEED VOL. 207 PAGE 85
- PLAT VOL. 1 PAGE 313
- BEARINGS FROM DEED VOL. 7 PAGE 488

VILLAGE OF GLENMONT  
 RICHLAND TOWNSHIP  
 N.W. QTR. SECTION 1  
 T. 8N; R. 9W  
 HOLMES COUNTY, OHIO


191416

950045  
 APPROVED FOR TRANSFER ONLY  
 NO SUBDIVISION PLAT REQUIRED  
 (O.R.C. 711.001 & 711.131)  
 Lot(s) not for building unless  
 approved by Board of Health.  
 HOLMES CO. PLANNING COMM

By lem Date 2-28-95



**2.027 ACRES**

DONALD E. & GRACE BROWN  
 196-881

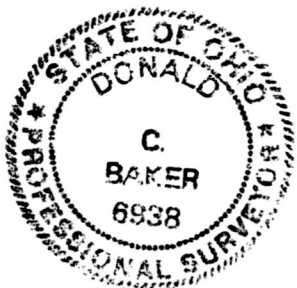

I CERTIFY THIS SURVEY TO BE CORRECT TO THE BEST OF MY KNOWLEDGE.

Donald C. Baker  
 DONALD C. BAKER P. S. 6938  
 5958 T.R. 322  
 MILLERSBURG, OHIO 44654  
 PH. (216) 674-4788  
 DECEMBER 2, 1994 (REV. 2-10-95)  
 60294-MLS

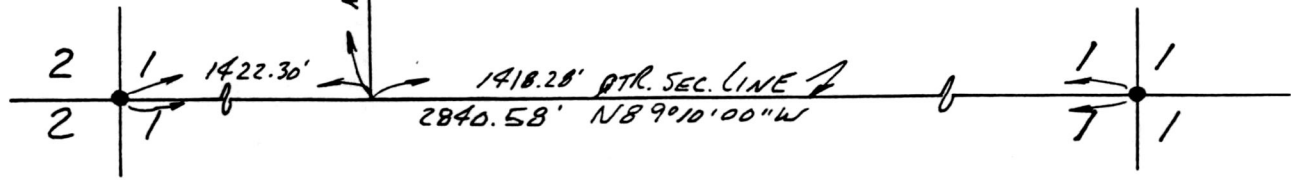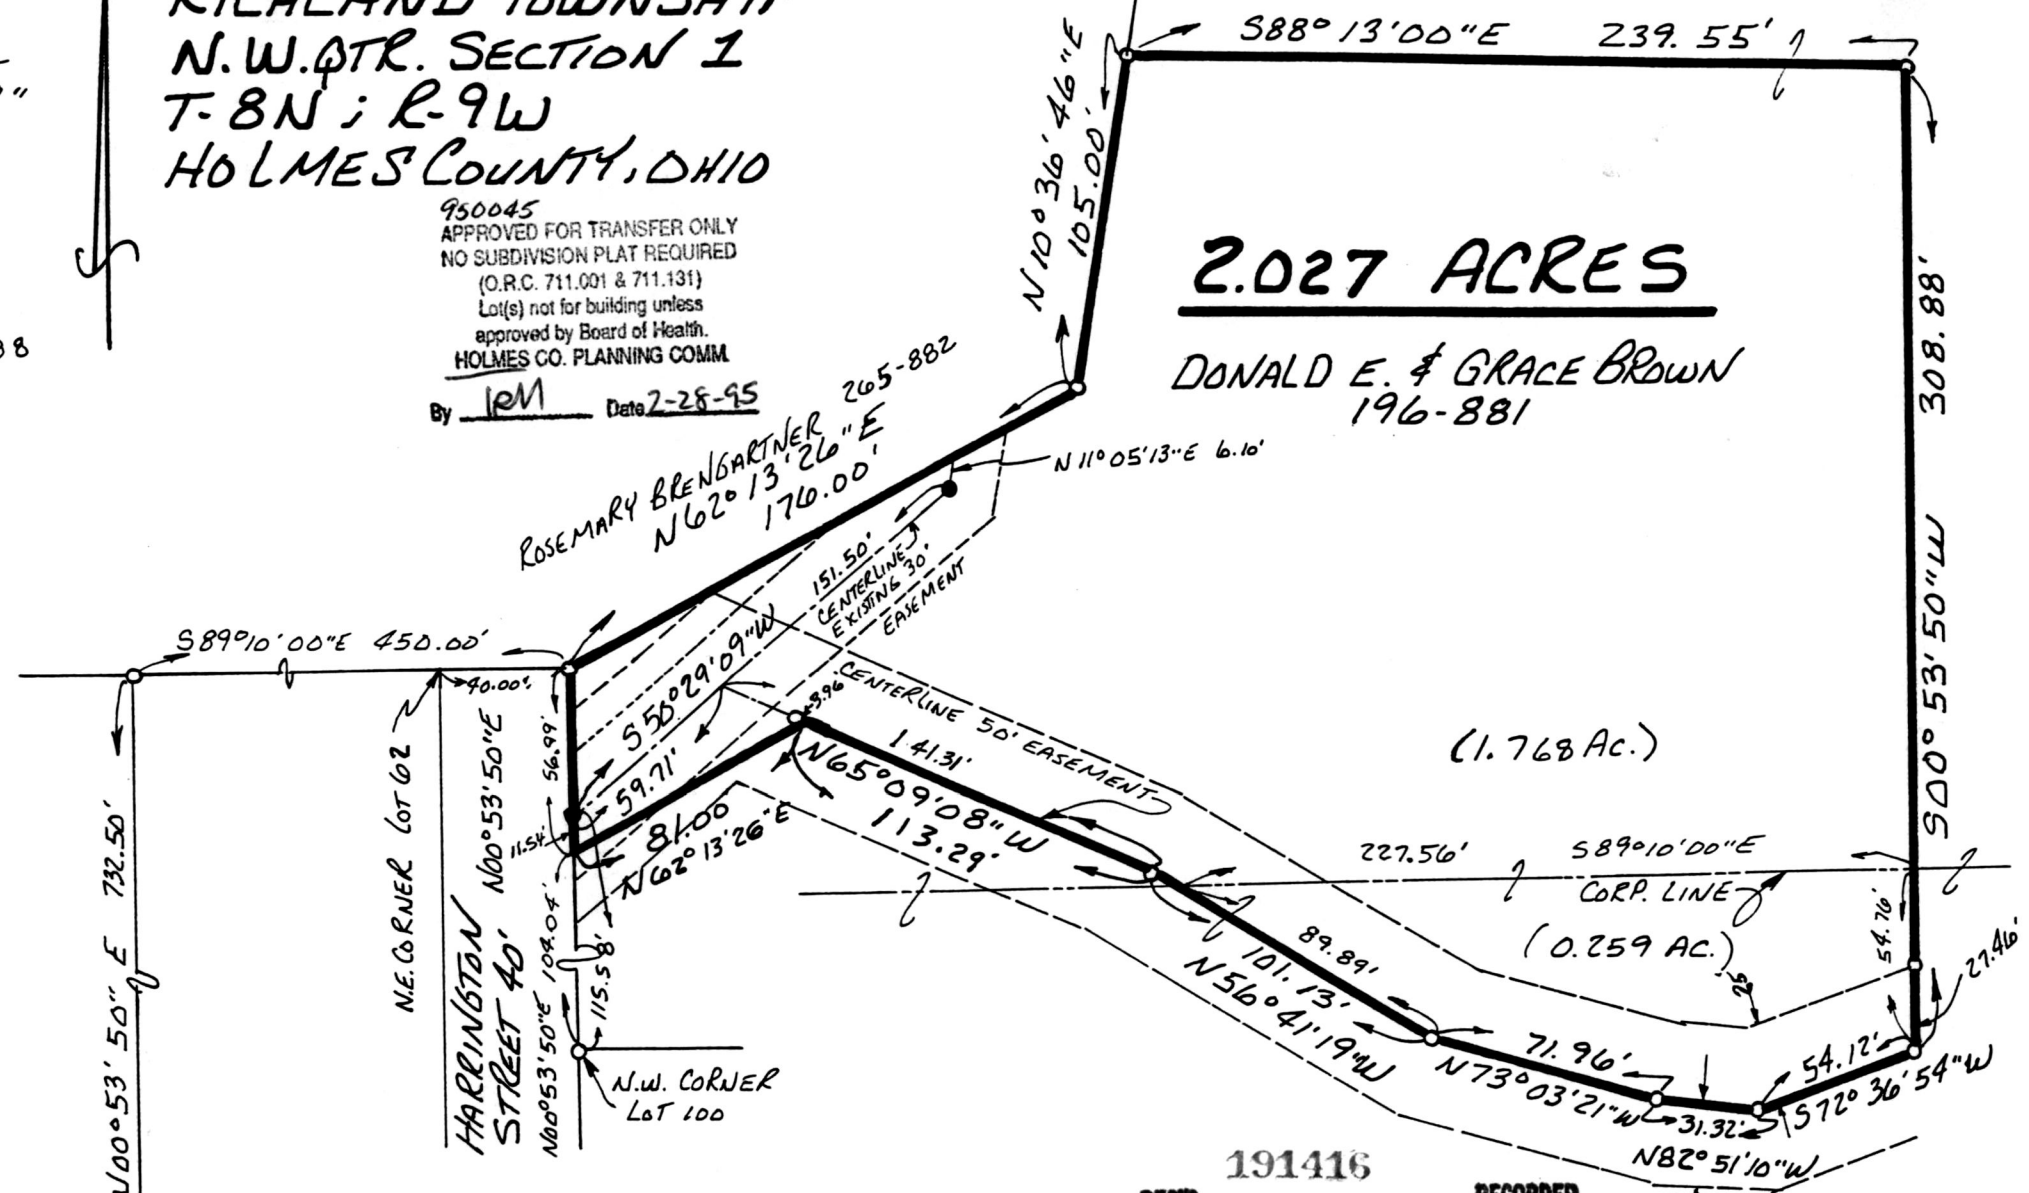

191416

REC'D  
 AT 12:40 o'clock PM

RECORDED  
 FEE \$20.00

MAR 01 '95

MAR 02 '95 INDEXED

Vol 14 PAGE 749  
 BY 267 pg 730

Sally Miller RECORDER

PLAT APPROVED  
 3/1/95