


WALNUT CREEK TOWNSHIP  
N.E. QTR. FRACTIONAL SECTION 23  
T-9N; R-5W  
HOLMES COUNTY, OHIO

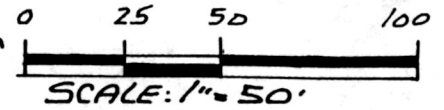

- STONE FOUND
- IRON PIN FOUND
- △ R.R. SPIKE SET
- 5/8" RE BAR WITH I.D. CAP SET  
I.D. CAP MARKED "BAKER 6938"

REFERENCES:

- DEED VOL. 217 PAGE 292
- " " 183 " 466
- " " 219 " 576
- " " 230 " 777
- PLAT VOL. 7 PAGE 12

BEARINGS FROM DEED VOL. 219  
PAGE 576




I CERTIFY THIS SURVEY TO BE CORRECT  
TO THE BEST OF MY KNOWLEDGE.

*Donald C. Baker*  
DONALD C. BAKER P.S. 6938  
5958 T.R. 322  
MILLERSBURG, OHIO 44654  
PH. (216) 674-4788  
MARCH 6, 1995

8895-MLS

PLAT APPROVED  
3/10/95 b

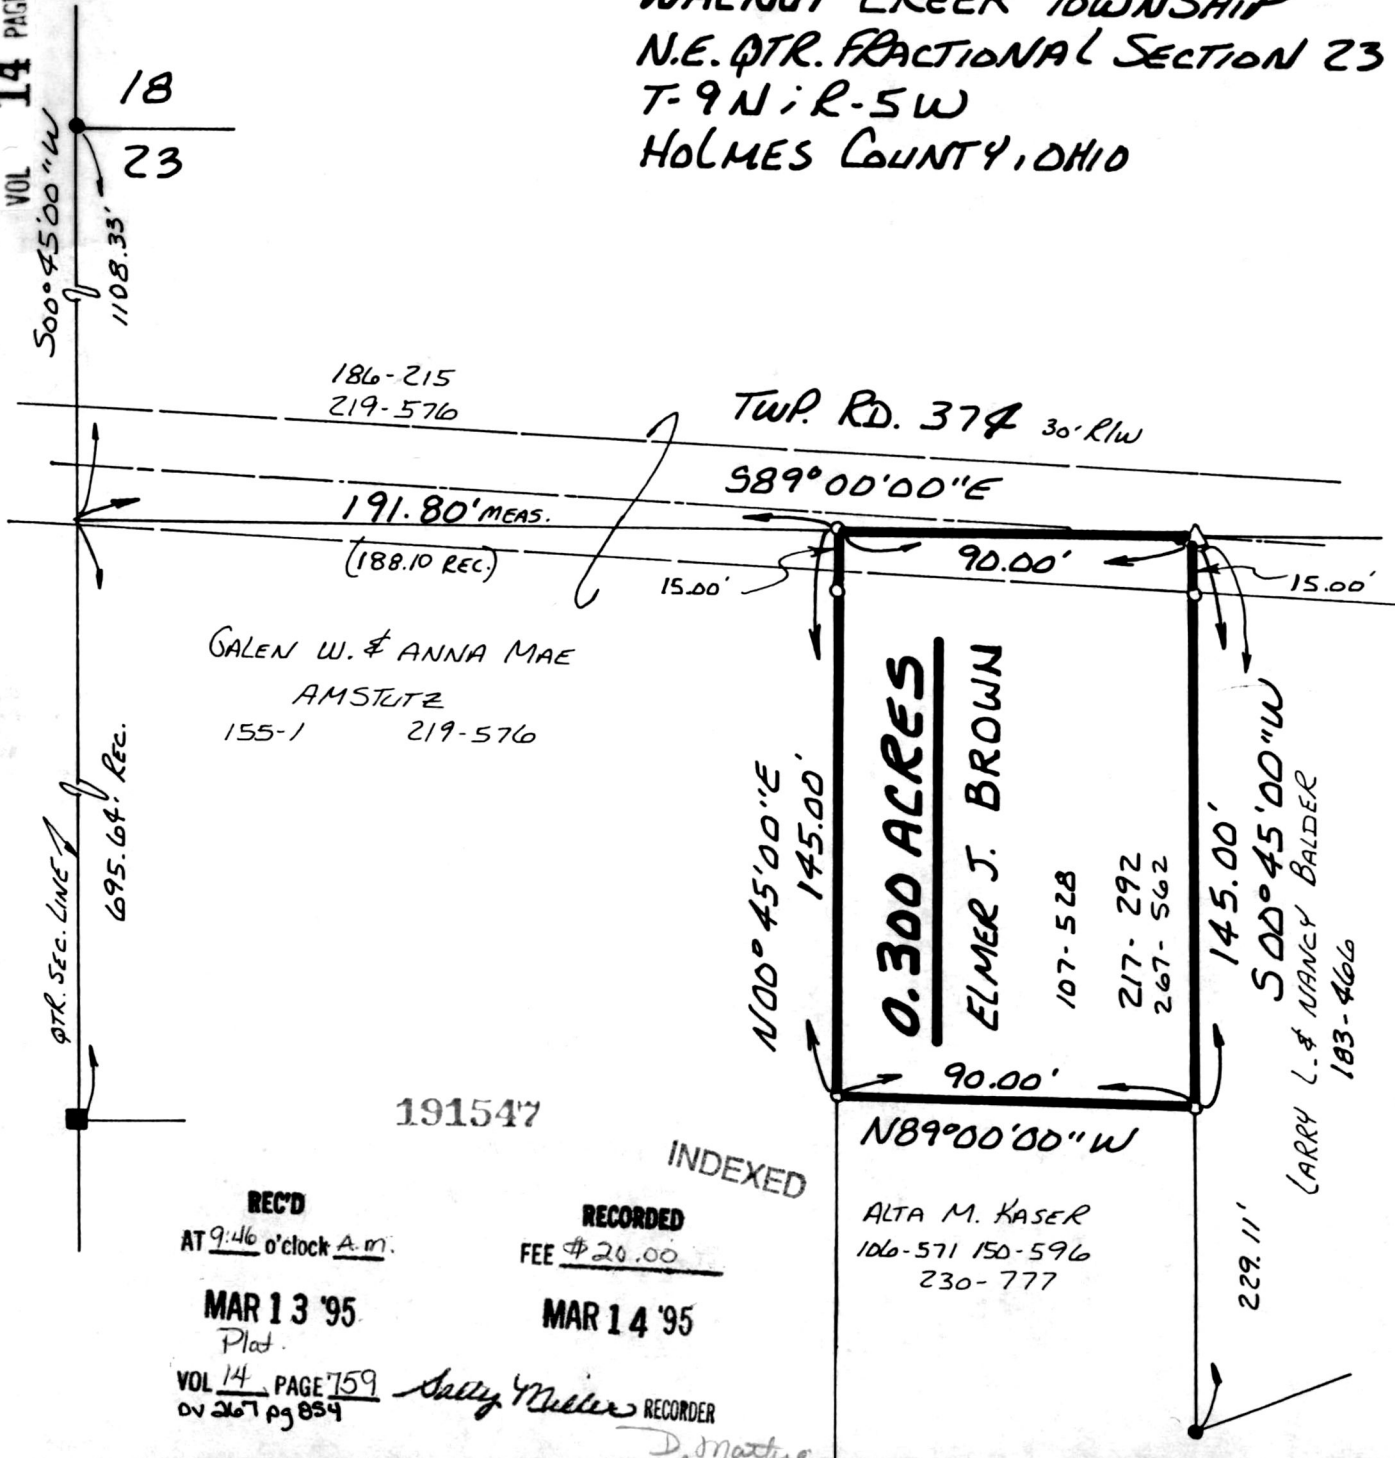

191547

INDEXED

REC'D  
AT 9:46 o'clock A.M.

RECORDED  
FEE \$20.00

MAR 13 '95  
Plat.

MAR 14 '95

VOL 14 PAGE 759  
of 267 pg 834

*Sally Miller* RECORDER

*D. Mathews*