


PAINT TOWNSHIP
N.W. QTR. SECTION 31
T-15N; R-11W
HOLMES COUNTY, OHIO

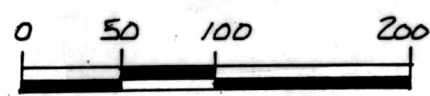

- SCALE: 1" = 100'
- ▲ R.R. SPIKE FOUND
 - IRON PIN FOUND
 - 5/8" RE BAR WITH I.D. CAP SET I.D. CAP MARKED "BAKER 6938"




REFERENCES:

DEED Vol. 190 PAGE 464
" " 240 " 921
" " 192 " 807
PLAT Vol. 4 PAGE 28

BEARINGS FROM DEED Vol. 152 PAGE 109

Co. Rd. 200 60' R/W

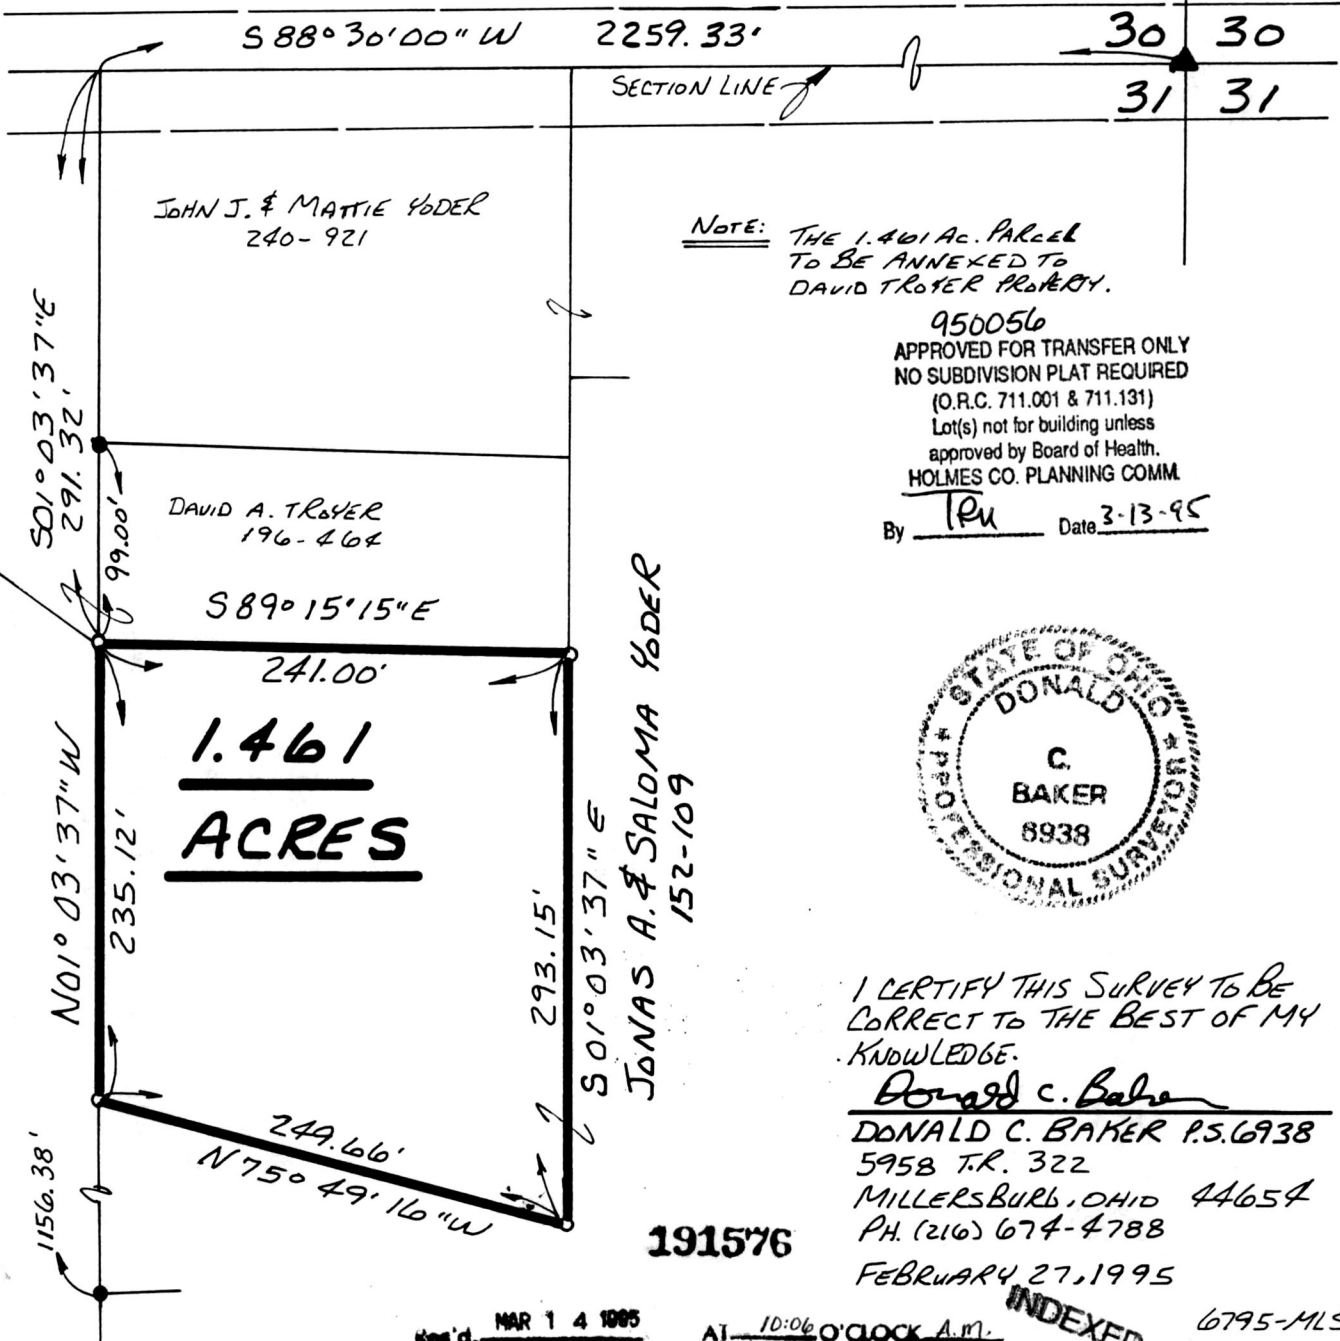

NOTE: THE 1.461 AC. PARCEL TO BE ANNEXED TO DAVID TROYER PROPERTY.

950056
APPROVED FOR TRANSFER ONLY
NO SUBDIVISION PLAT REQUIRED
(O.R.C. 711.001 & 711.131)
Lot(s) not for building unless approved by Board of Health.
HOLMES CO. PLANNING COMM.

By TEU Date 3-13-95



I CERTIFY THIS SURVEY TO BE CORRECT TO THE BEST OF MY KNOWLEDGE.

Donald C. Baker
DONALD C. BAKER P.S. 6938
5958 T.R. 322
MILLERSBURG, OHIO 44654
PH. (216) 674-4788
FEBRUARY 27, 1995

191576

Res'd. MAR 14 1995

At 10:06 O'CLOCK A.M.

Recorded MAR 15 1995

Holmes Co. Ohio Fee #20.00

Plat Vol. 14

Pg 763 Recorder Jan Miller

ON 267 pg 878

INDEXED

6795-MLS

PLAT APPROVED
3/14/95

Laurel