

VILLAGE OF WINESBURG OUTLOT 24
PAINT TOWNSHIP
3RD. QTR. LOT 38
T-10N; R-4W
HOLMES COUNTY, OHIO

950061
APPROVED FOR TRANSFER ONLY
NO SUBDIVISION PLAT REQUIRED
(O.R.C. 711.001 & 711.131)
Lot(s) not for building unless
approved by Board of Health.
HOLMES CO. PLANNING COMM.
By IRM Date 3-28-95




- SCALE: 1" = 100'
- ▲ R.R. SAK E FOUND
 - IRON PIN FOUND
 - △ R.R. SPIKE SET
 - 5/8" RE BAR WITH I.D. CAP SET
 - I.D. CAP MARKED "BAKER 6938"

REFERENCES:

- SURVEY RECORD 3-187
- PLAT Vol. 8 PAGE 563
- PLAT Vol. 8 PAGE 546
- PLAT Vol. 3 PAGE 88
- PLAT Vol. 5 PAGE 130

BEARINGS ASSUMED

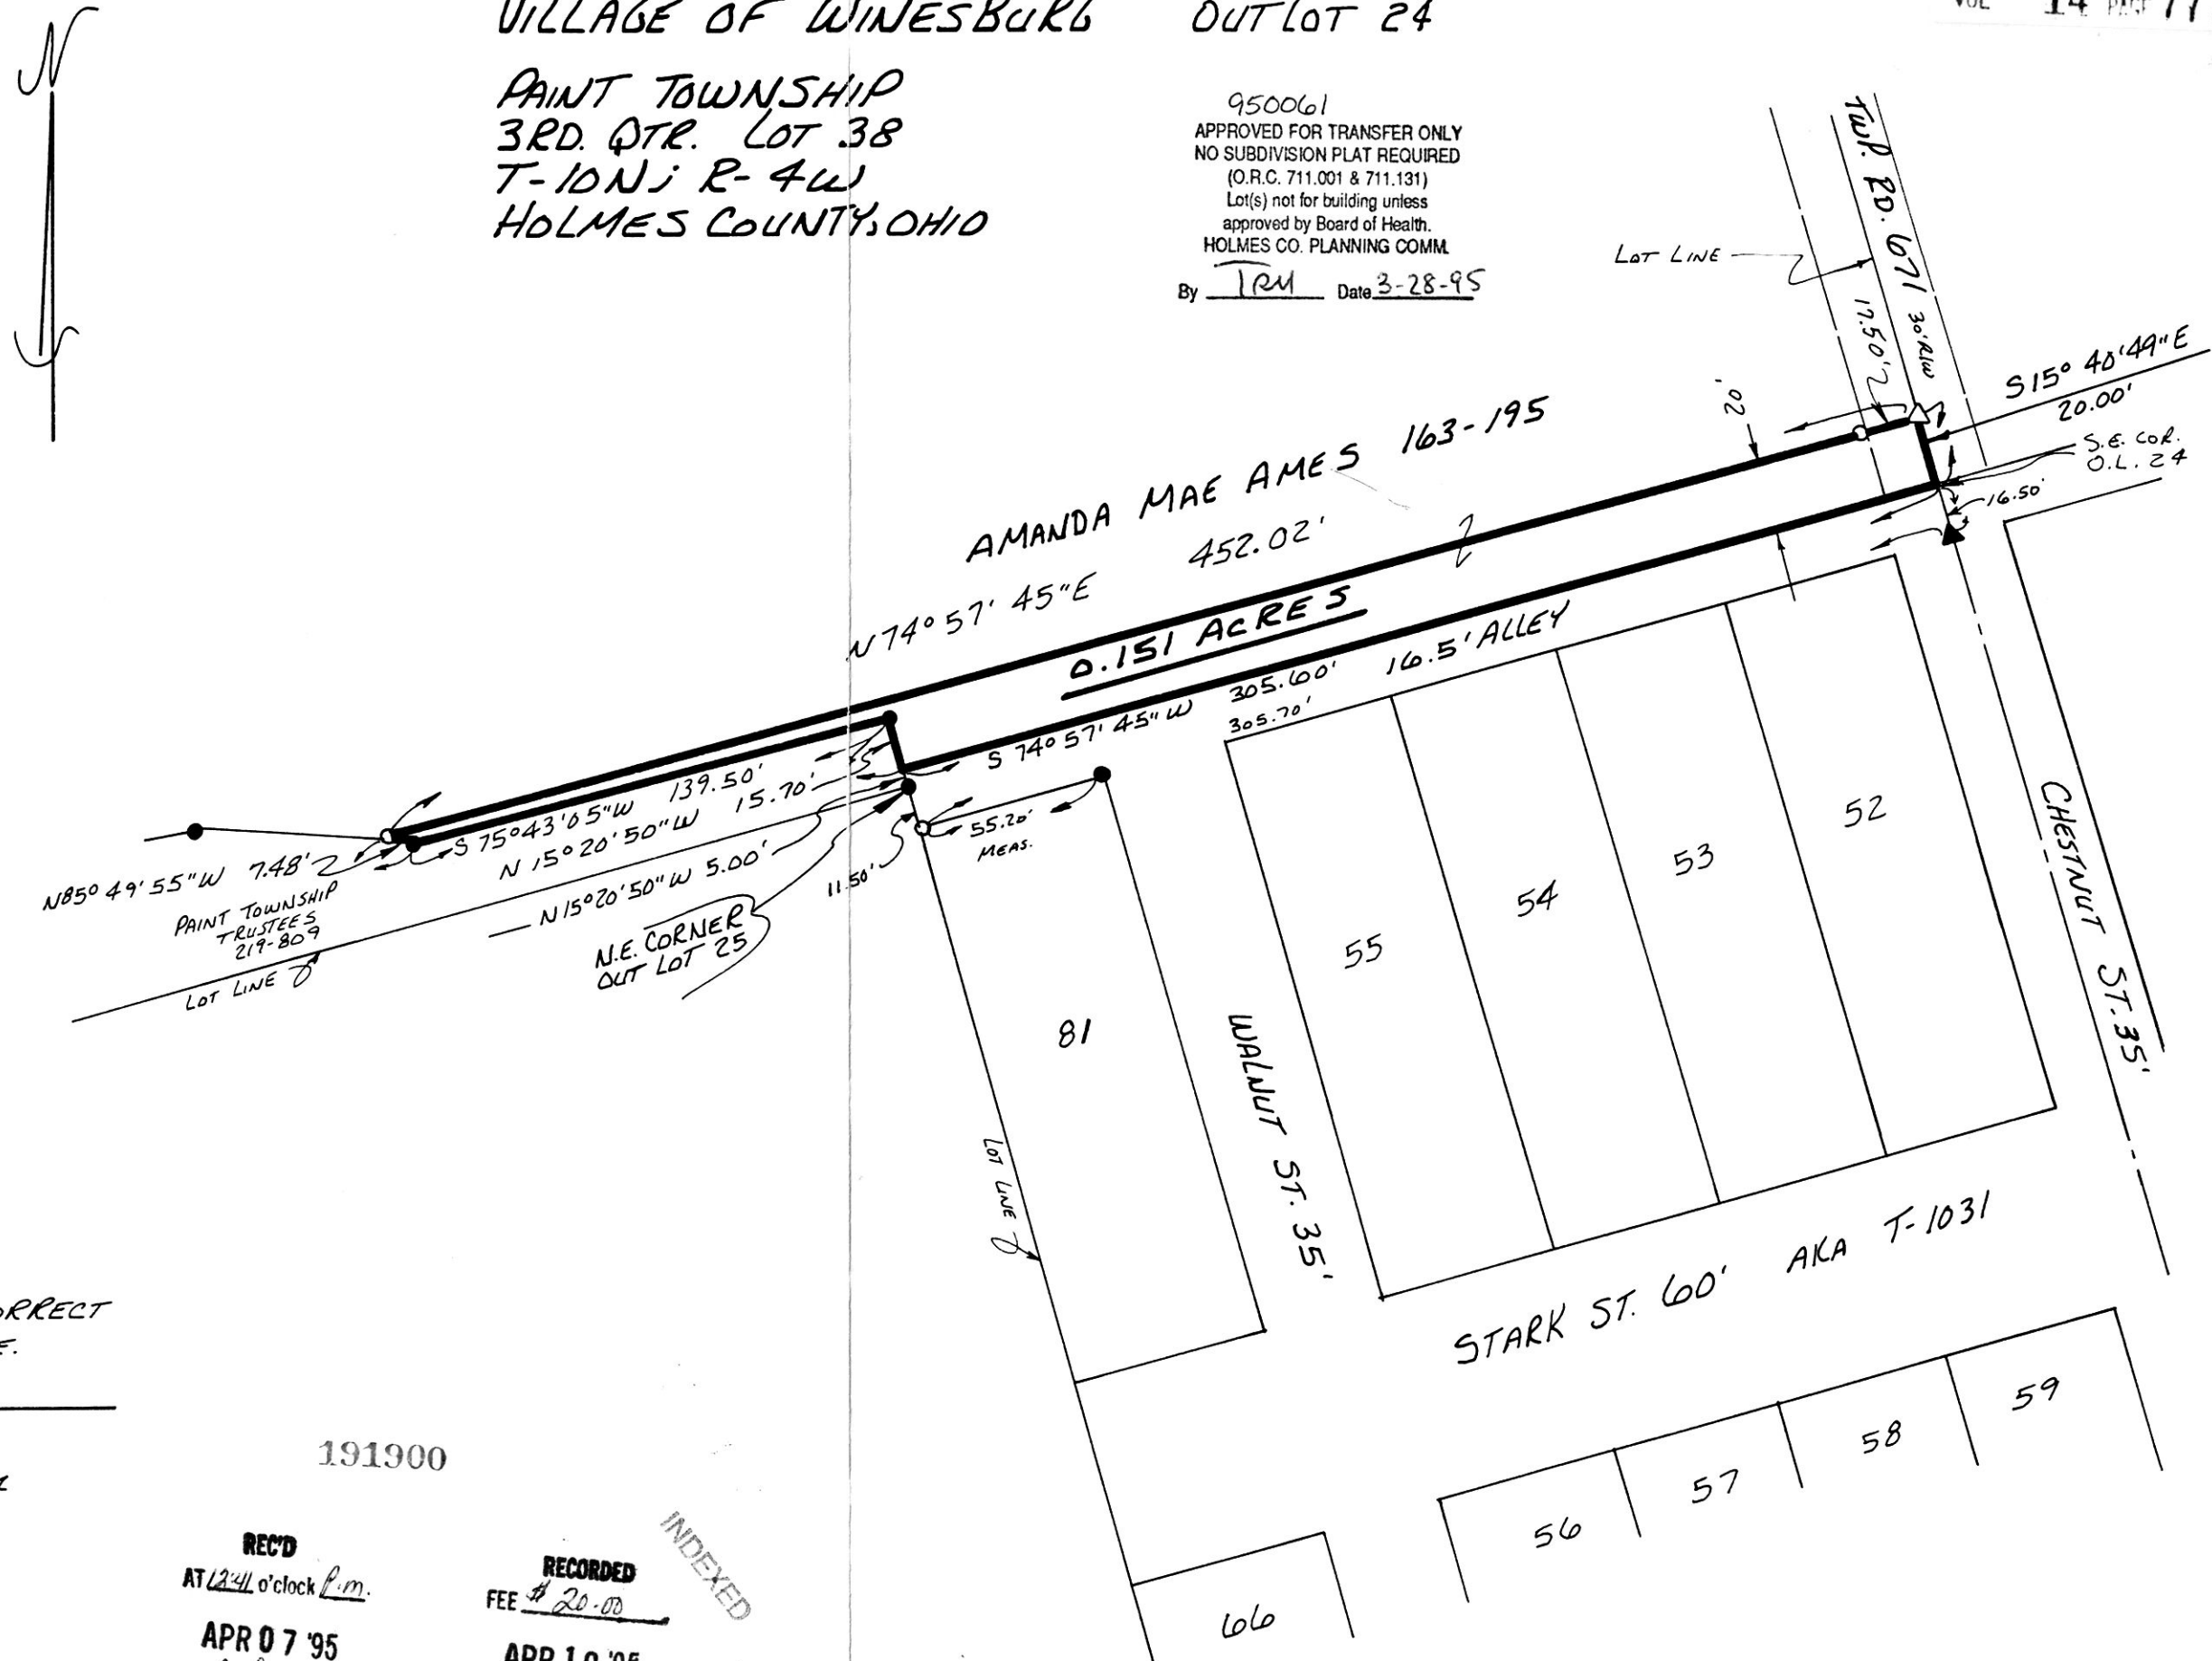

I CERTIFY THIS SURVEY TO BE CORRECT TO THE BEST OF MY KNOWLEDGE.

Donald C. Baker

DONALD C. BAKER P.S. 6938
5958 T. R. 322
MILLERSBURG, OHIO 44654
PH. (216) 674-4788
JULY 25, 1994

41594-MLS

191900

REC'D
AT 12:41 o'clock P.M.

APR 07 '95

Seal.
VOL 14 PAGE 777
of 268 pg 116

RECORDED
FEE \$ 20.00

APR 10 '95

INDEXED

Sally Miller RECORDER
Prosecutors

PLAT APPROVED
3/29/95B