


pg 20.00

SALT CREEK TOWNSHIP
 S.W. QTR. SECTION 36
 T-15N ; R-12W
 N.W. QTR. SECTION 1
 T-14N ; R-12W
 HOLMES COUNTY, OHIO

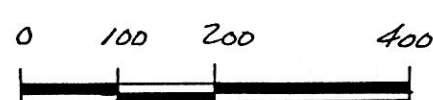

- SCALE: 1" = 200'
- STONE FOUND
 - ▲ R.R. SPIKE FOUND
 - P.K. NAIL FOUND
 - IRON PIN FOUND
 - △ R.R. SPIKE SET
 - P.K. NAIL SET
 - 5/8" RE BAR WITH I.D. CAP SET
 - I.D. CAP MARKED "BAKER 6938"

- REFERENCES:
- DEED Vol. 260 PAGE 668
 - " " 248 " 133
 - " " 208 " 420
 - " " 262 " 888
 - PLAT Vol. 11 PAGE 107

BEARINGS FROM PLAT Vol. 8 PAGE 552


PLAT APPROVED
 6/13/95

950109 6.039 Ac.
 APPROVED FOR TRANSFER ONLY
 NO SUBDIVISION PLAT REQUIRED
 (O.R.C. 711.001 & 711.131)
 Lot(s) not for building unless
 approved by Board of Health.
 HOLMES CO. PLANNING COMM.
 By HEU Date 6-12-95

I CERTIFY THIS SURVEY TO BE
 CORRECT TO THE BEST OF MY
 KNOWLEDGE.

Donald C. Baker
 DONALD C. BAKER P.S. 6938
 5958 T.R. 322
 MILLERSBURG, OHIO 44654
 PH. (216) 674-4788
 FEBRUARY 21, 1995

7095-MLS

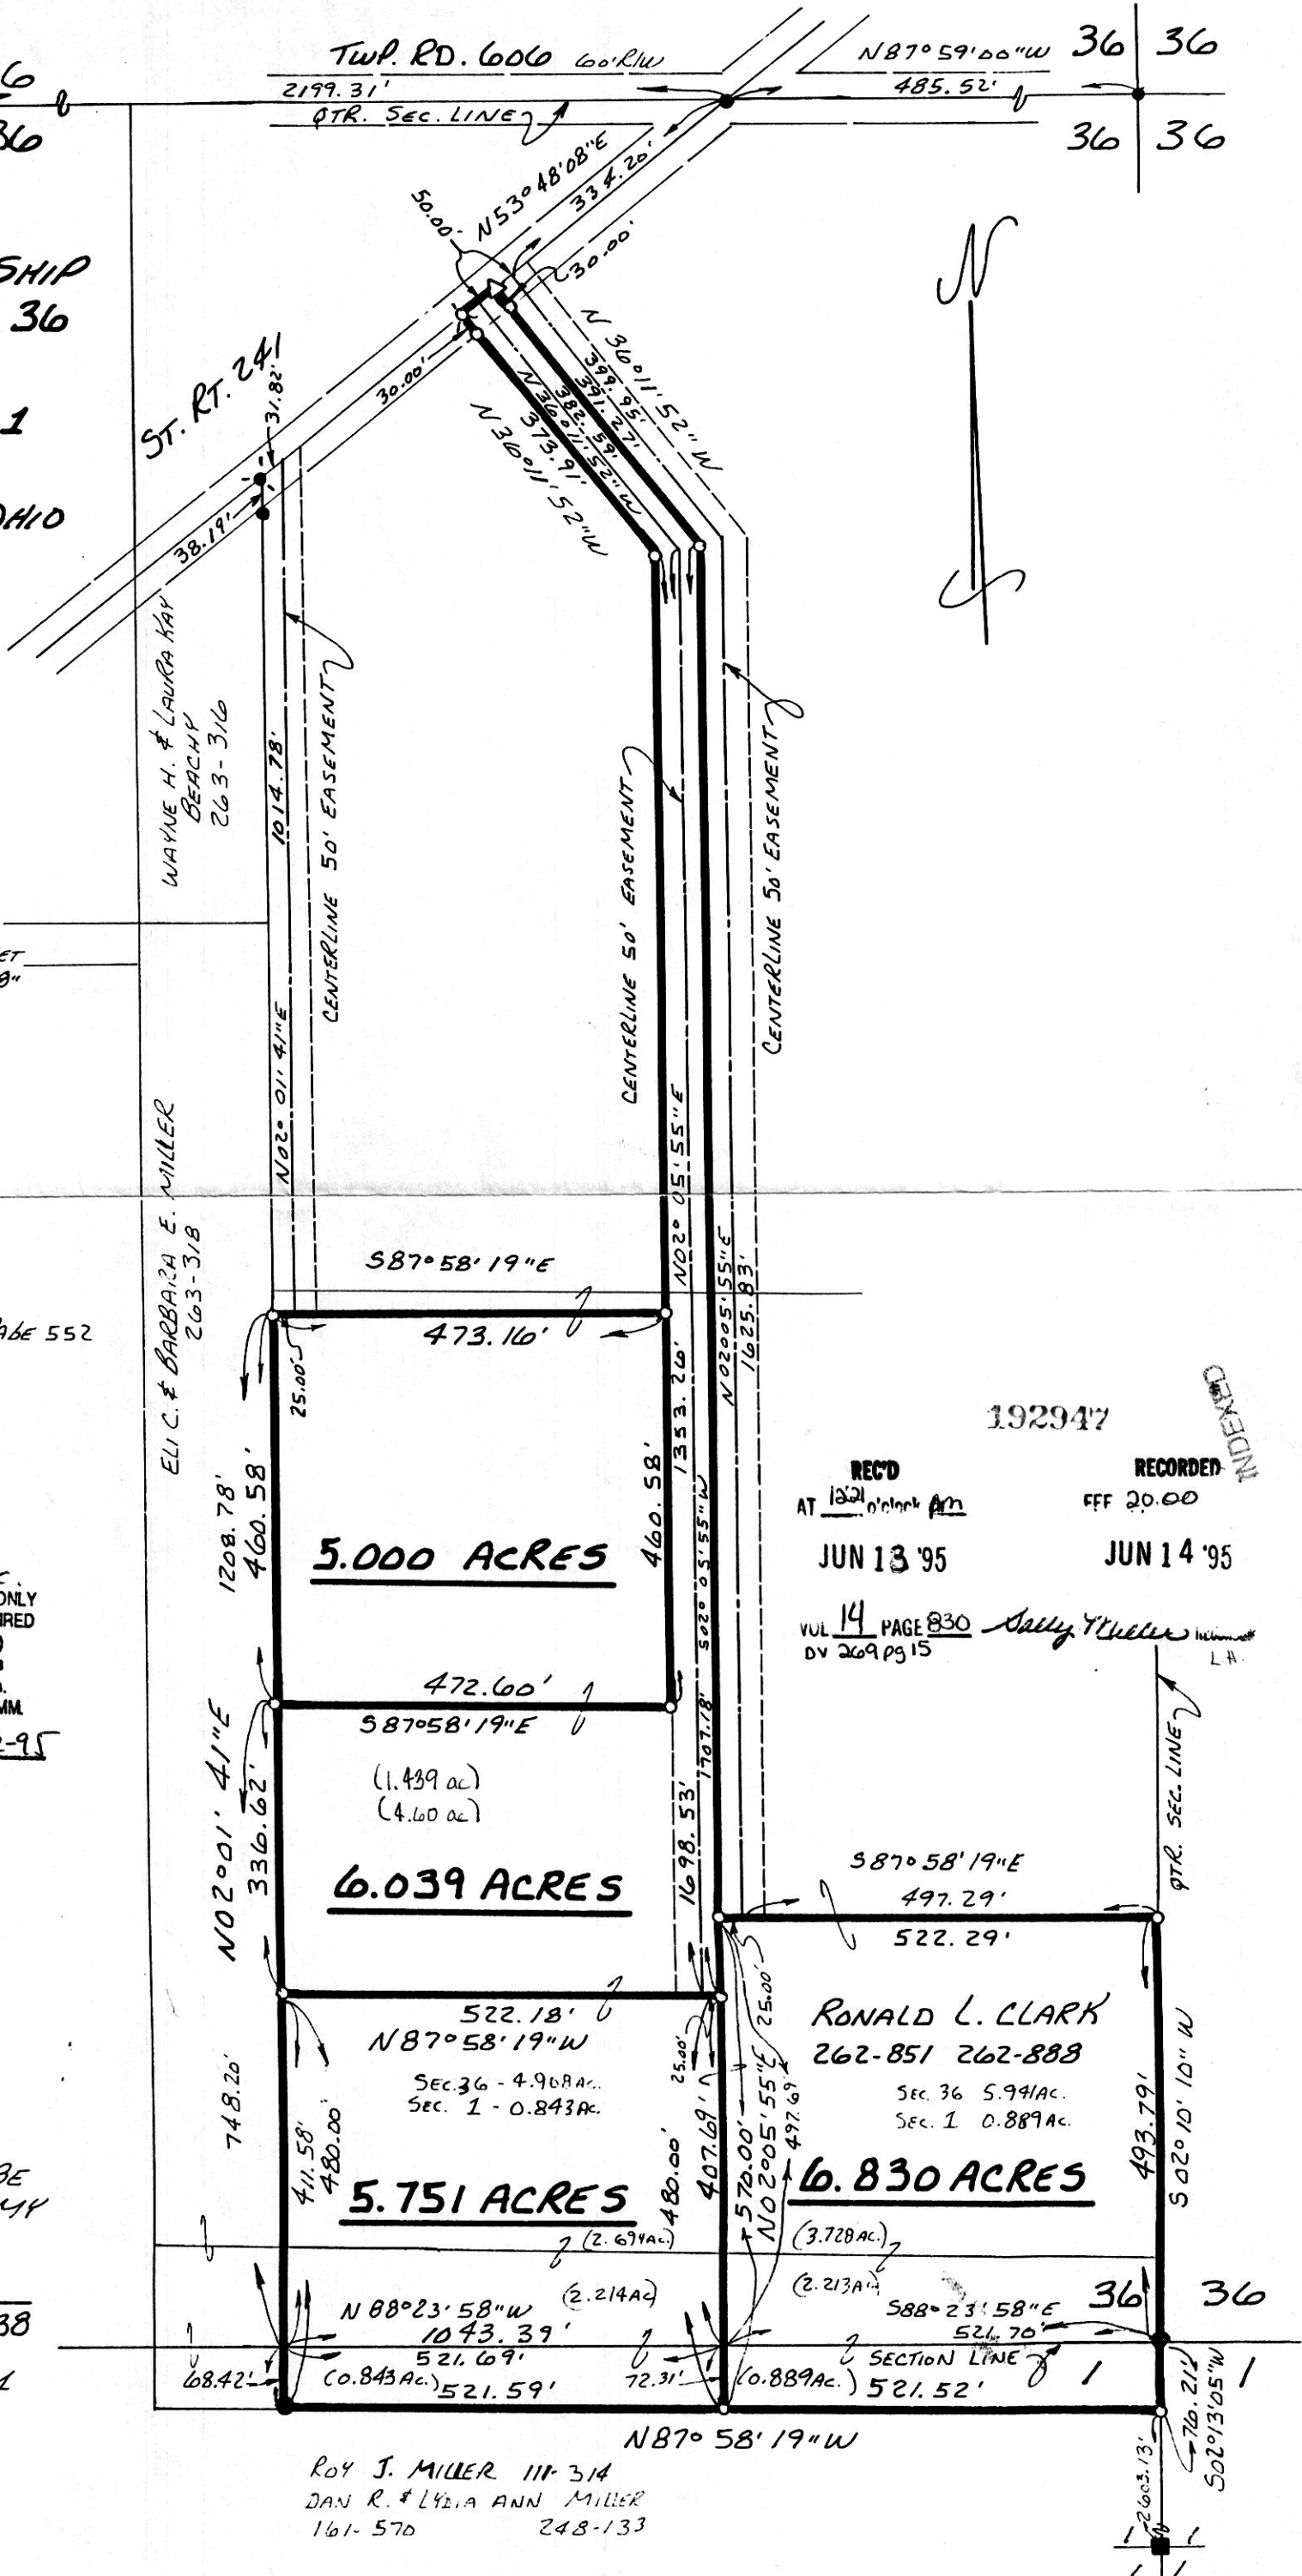

ROY J. MILLER III 314
 DAN R. & LYDIA ANN MILLER
 161-570 248-133

192947

REC'D AT 10:21 a'clock AM JUN 13 '95
 RECORDED FFF 20.00 JUN 14 '95

VOL 14 PAGE 830 DV 269 pg 15
 Sally Miller L.H.

INDEXED