


CLARK TOWNSHIP
 N.W. & S.W. QTR. SECTION N 25
 T-8N R-5W
 HOLMES COUNTY, OHIO

193332

0 100 200 400

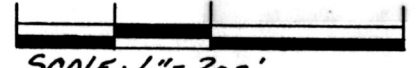


SCALE: 1" = 200'

- STONE FOUND
- IRON PIN FOUND
- ▲ R.R. SPIKE FOUND
- △ R.R. SPIKE SET
- 5/8" RE BAR WITH I.D. CAP SET (I.D. CAP MARKED "BAKER6938")

REFERENCE S:

DEED VOL. 236 PAGE 196
 " " 246 " 718
 " " 125 " 338

BEARINGS FROM 246 PAGE 718

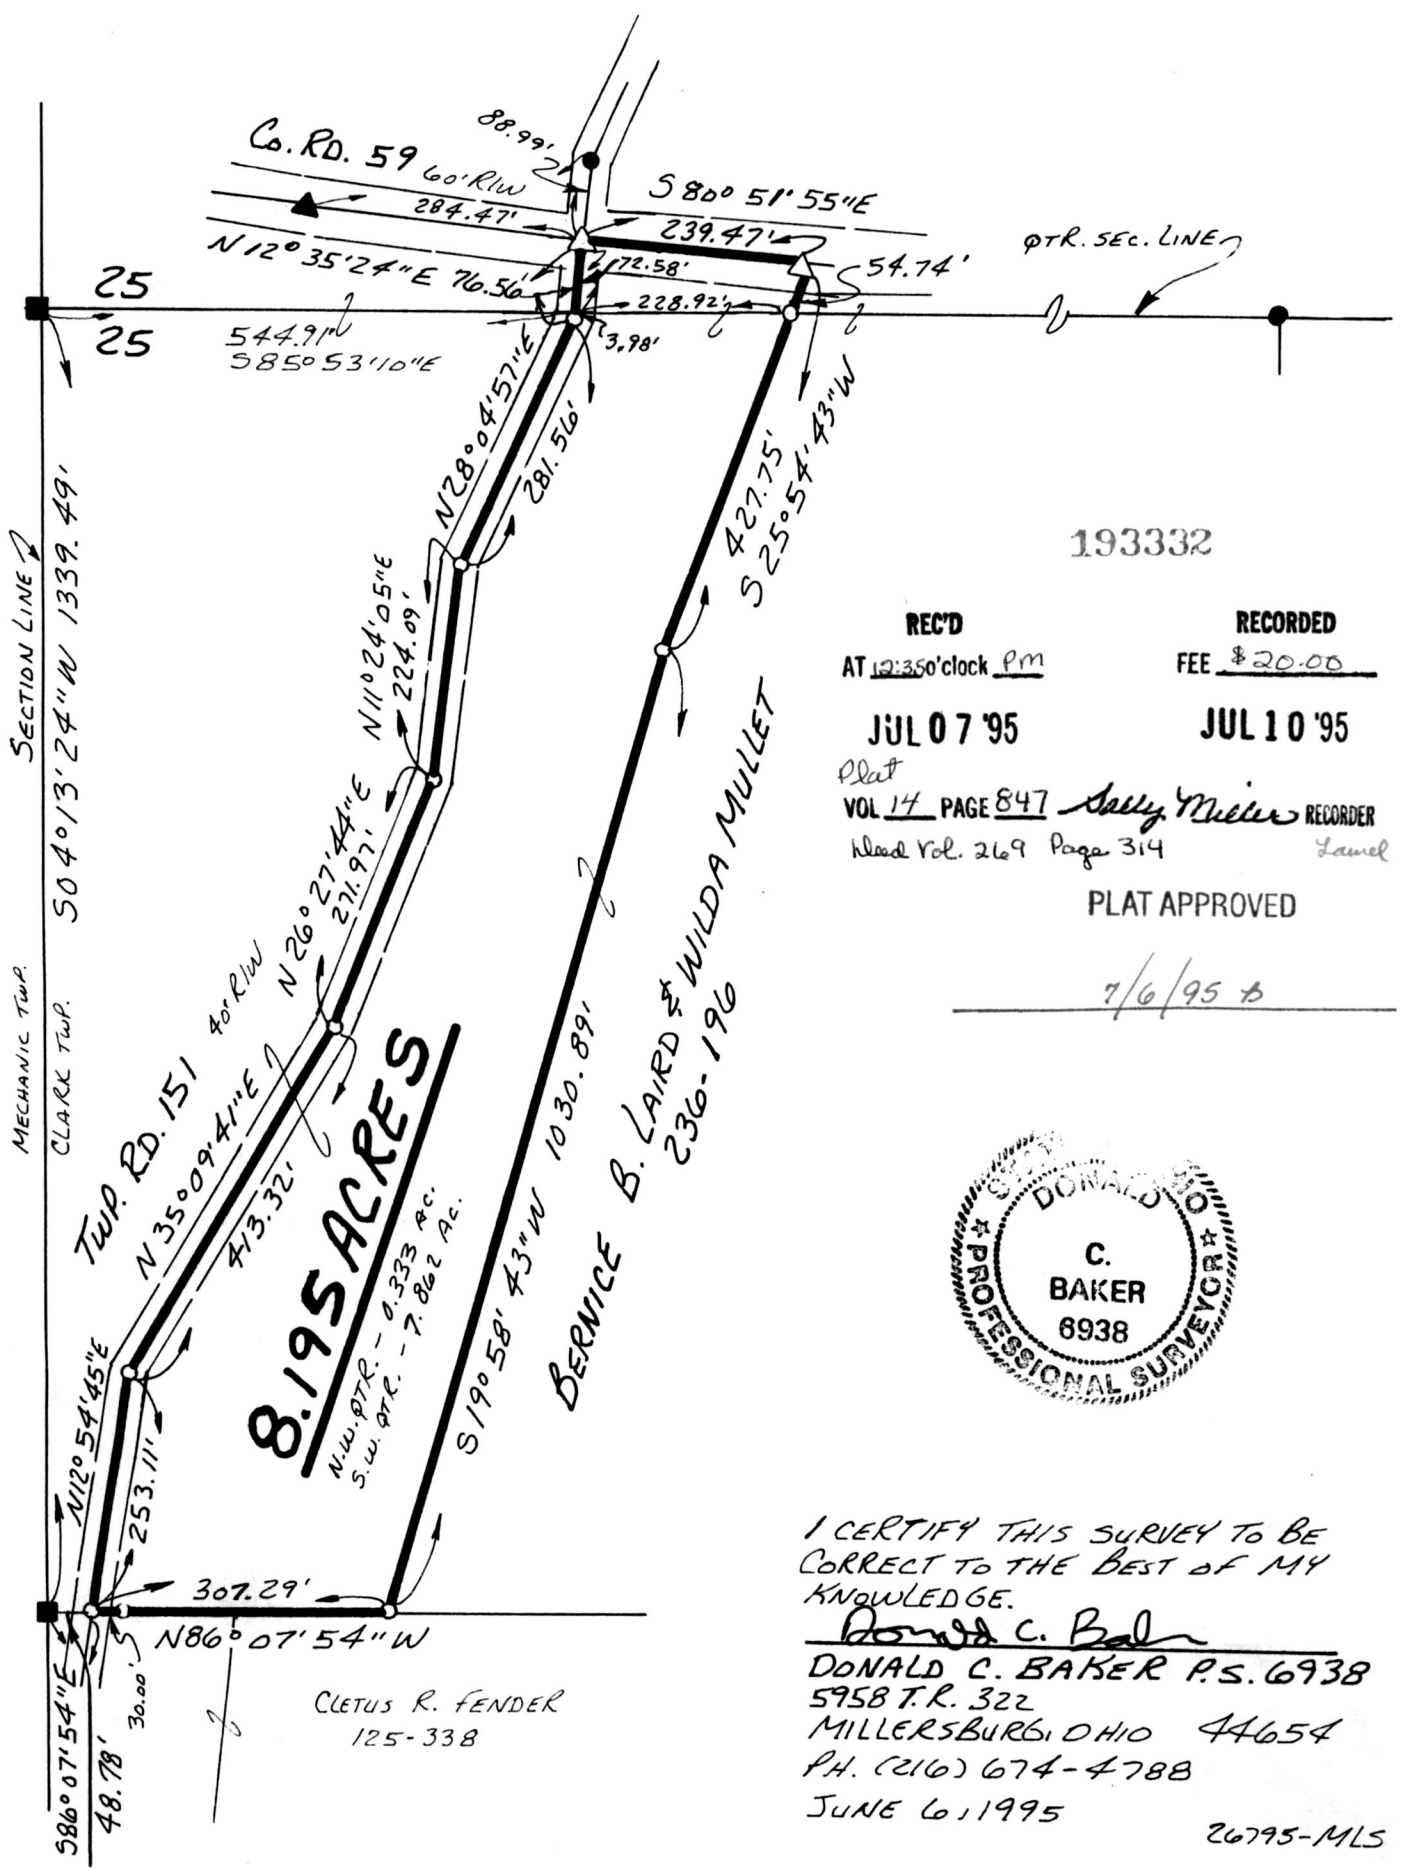

193332

REC'D AT 12:35 o'clock PM
 JUL 07 '95
 RECORDED FEE \$20.00
 JUL 10 '95
 Plat VOL 14 PAGE 847 Sally Miller RECORDER
 Record Vol. 269 Page 314 Lavel

PLAT APPROVED

7/6/95 B



I CERTIFY THIS SURVEY TO BE CORRECT TO THE BEST OF MY KNOWLEDGE.

Donald C. Baker
 DONALD C. BAKER P.S. 6938
 5958 T.R. 322
 MILLERSBURG OHIO 44654
 PH. (216) 674-4788
 JUNE 6, 1995

26795-MLS