



193370

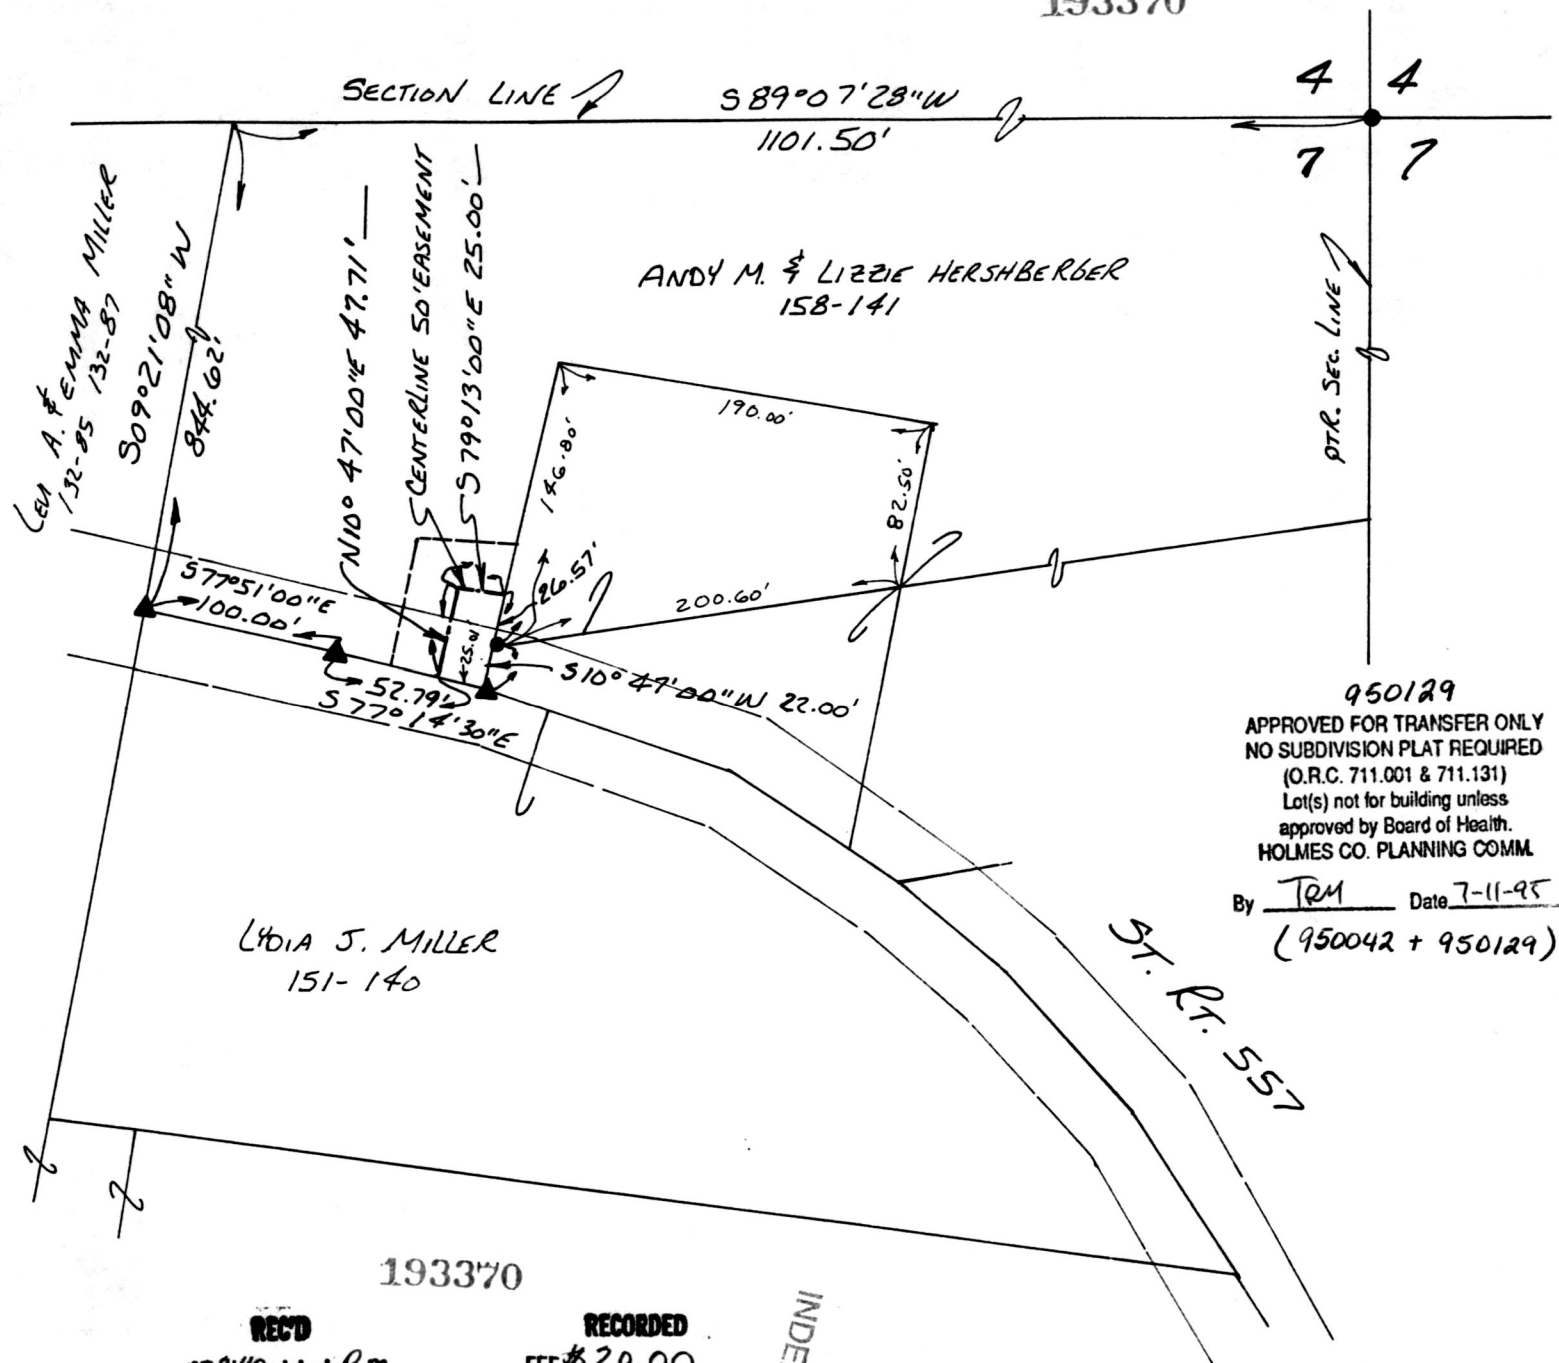

CLARK TOWNSHIP
 N.W. QTR. SECTION 7
 T-8N; R-5W
 HOLMES COUNTY, OHIO

0 50 100 200

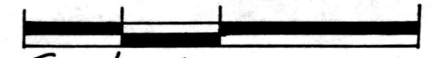

SCALE: 1" = 100'

▲ R.R. SPAKE FOUND

● IRON PIN FOUND

REFERENCES:

- DEED Vol. 151 PAGE 140
- " " 158 " 141
- " " 132 " 87
- PLAT Vol. 4 " 87
- " " 12 " 997
- " " 14 " 109

BEARINGS FROM PLAT Vol. 4 PAGE 110

950129
 APPROVED FOR TRANSFER ONLY
 NO SUBDIVISION PLAT REQUIRED
 (O.R.C. 711.001 & 711.131)
 Lot(s) not for building unless
 approved by Board of Health.
 HOLMES CO. PLANNING COMM.

By TM Date 7-11-95
 (950042 + 950129)



I CERTIFY THIS SURVEY TO BE CORRECT
 TO THE BEST OF MY KNOWLEDGE.

Donald C. Baker
 DONALD C. BAKER P.S. 6938
 5958 T.R. 322
 MILLERSBURG, OHIO 44654
 PH. (216) 674-4788
 MAY 22, 1995

PLAT APPROVED 24995-ML5

7/11/95 *[Signature]*

193370
 RECD AT 2:48 o'clock P.M.
 JUL 11 '95
 Plat.
 Vol. 14 PAGE 849
 DV 269 pg 336

RECORDED
 FEE \$20.00
 JUL 12 '95

INDEXED

Sally Miller
T Lee

VOL 14 PART 849