



PAINT TOWNSHIP
N.W. QTR. SECTION 36
T-15N ; R-11W
HOLMES COUNTY, OHIO

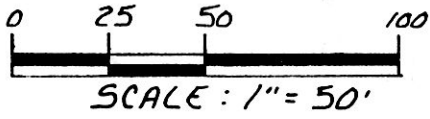

- IRON PIN FOUND
- 5/8" REBAR WITH I.D. CAP SET
I.D. CAP MARKED "BAKER 6938"

REFERENCES:

DEED VOL. 211 PAGE 735
 DEED VOL. 226 PAGE 776
 DEED VOL. 221 PAGE 59
 DEED VOL. 226 PAGE 779
 PLAT VOL. 10 PAGE 78
 PLAT VOL. 7 PAGE 403
 PLAT VOL. 10 PAGE 368
 BEARINGS FROM PLAT VOL. 10 PAGE 368

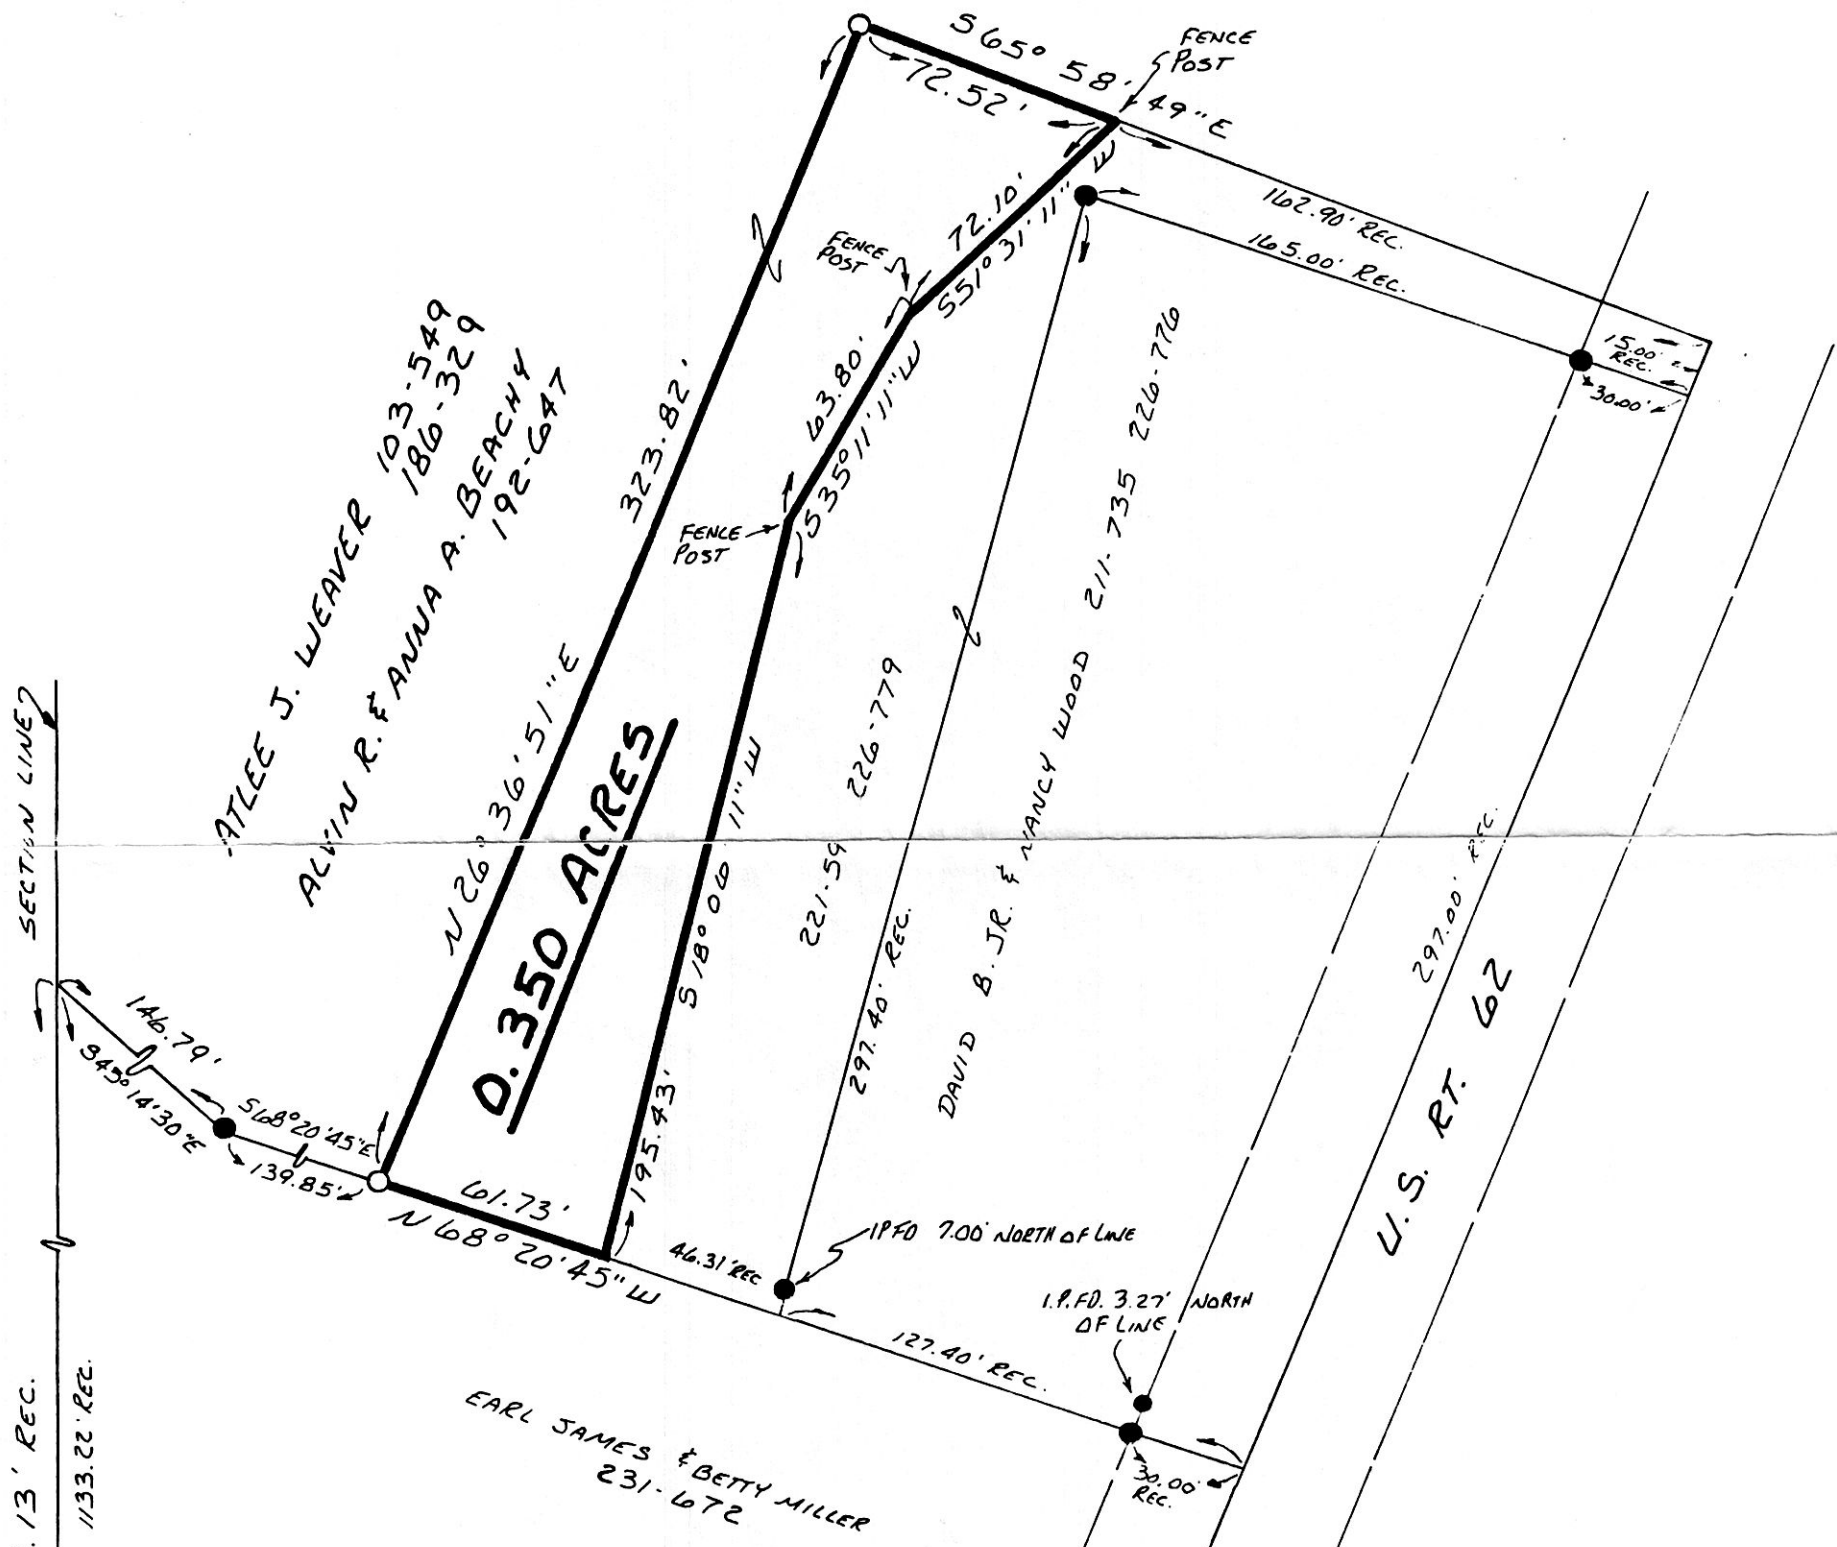

SECTION LINE
 N 03° 30' 00" E 1661.13' REC.
 527.91' REC.
 1133.22' REC.

0.350 ACRES

ATLEE J. WEAVER 103-549
 186-329
 ALVIN R. & ANNA A. BEACHY
 192-647

DAVID B. JR. & NANCY WOOD 211-735 226-776

EARL JAMES & BETTY MILLER
 231-672

U.S. RT. 62
 297.00' REC.


950130
 APPROVED FOR TRANSFER ONLY
 NO SUBDIVISION PLAT REQUIRED
 (O.R.C. 711.001 & 711.131)
 Lot(s) not for building unless
 approved by Board of Health.
 HOLMES CO. PLANNING COMM.
 By TRM Date 7-13-95

193486

REC'D
 AT 2:26 o'clock P.M.
 JUL 17 '95

RECORDED
 FEE \$20.00
 JUL 18 '95

VOL 14 PAGE 859
 0v 269 pg 426
 Sally Miller RECORDER
 S. Schwab

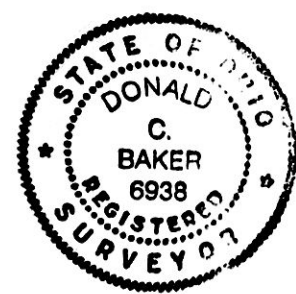

I CERTIFY THIS SURVEY TO BE CORRECT
 TO THE BEST OF MY KNOWLEDGE.
Donald C. Baker
 DONALD C. BAKER P.S. 6938
 4321 T.R. 252
 GLENMONT, OHIO 44628
 PH. 216/377-4177

MAY 9, 1991

PLAT APPROVED

1692-MLS

7/13/95 [Signature]

35 | 36
 35 | 36

INDEXED