

SALT CREEK TOWNSHIP
S.W. QTR. SECTION 36
T-15N ; R-12W
N.W. QTR. SECTION 1
T-14N ; R-12W
HOLMES COUNTY, OHIO

0 100 200 400

- SCALE: 1" = 200'
- STONE FOUND
 - ▲ R.R. SPIKE FOUND
 - P.K. NAIL FOUND
 - IRON PIN FOUND
 - △ R.R. SPIKE SET
 - P.K. NAIL SET
 - 5/8" RE BAR WITH I.D. CAP SET
 - I.D. CAP MARKED "BAKER 6938"

REFERENCES:

DEED VOL. 260 PAGE 668
 " " 248 " 133
 " " 208 " 420
 " " 262 " 888
 PLAT VOL. 11 PAGE 107

BEARINGS FROM PLAT VOL. 8 PAGE 552

193597


REC'D AT 11:25 o'clock AM JUL 24 '95
 RECORDED FEE \$20.00 JUL 25 '95
 Plat VOL 14 PAGE 870 DONALD C. BAKER RECORDER
 DV 269-542



I CERTIFY THIS SURVEY TO BE CORRECT TO THE BEST OF MY KNOWLEDGE.

Donald C. Baker
 DONALD C. BAKER P.S. 6938
 5958 T.R. 322
 MILLERSBURG OHIO 44654
 PH. (216) 674-4788
 FEBRUARY 21, 1995

7095-MLS

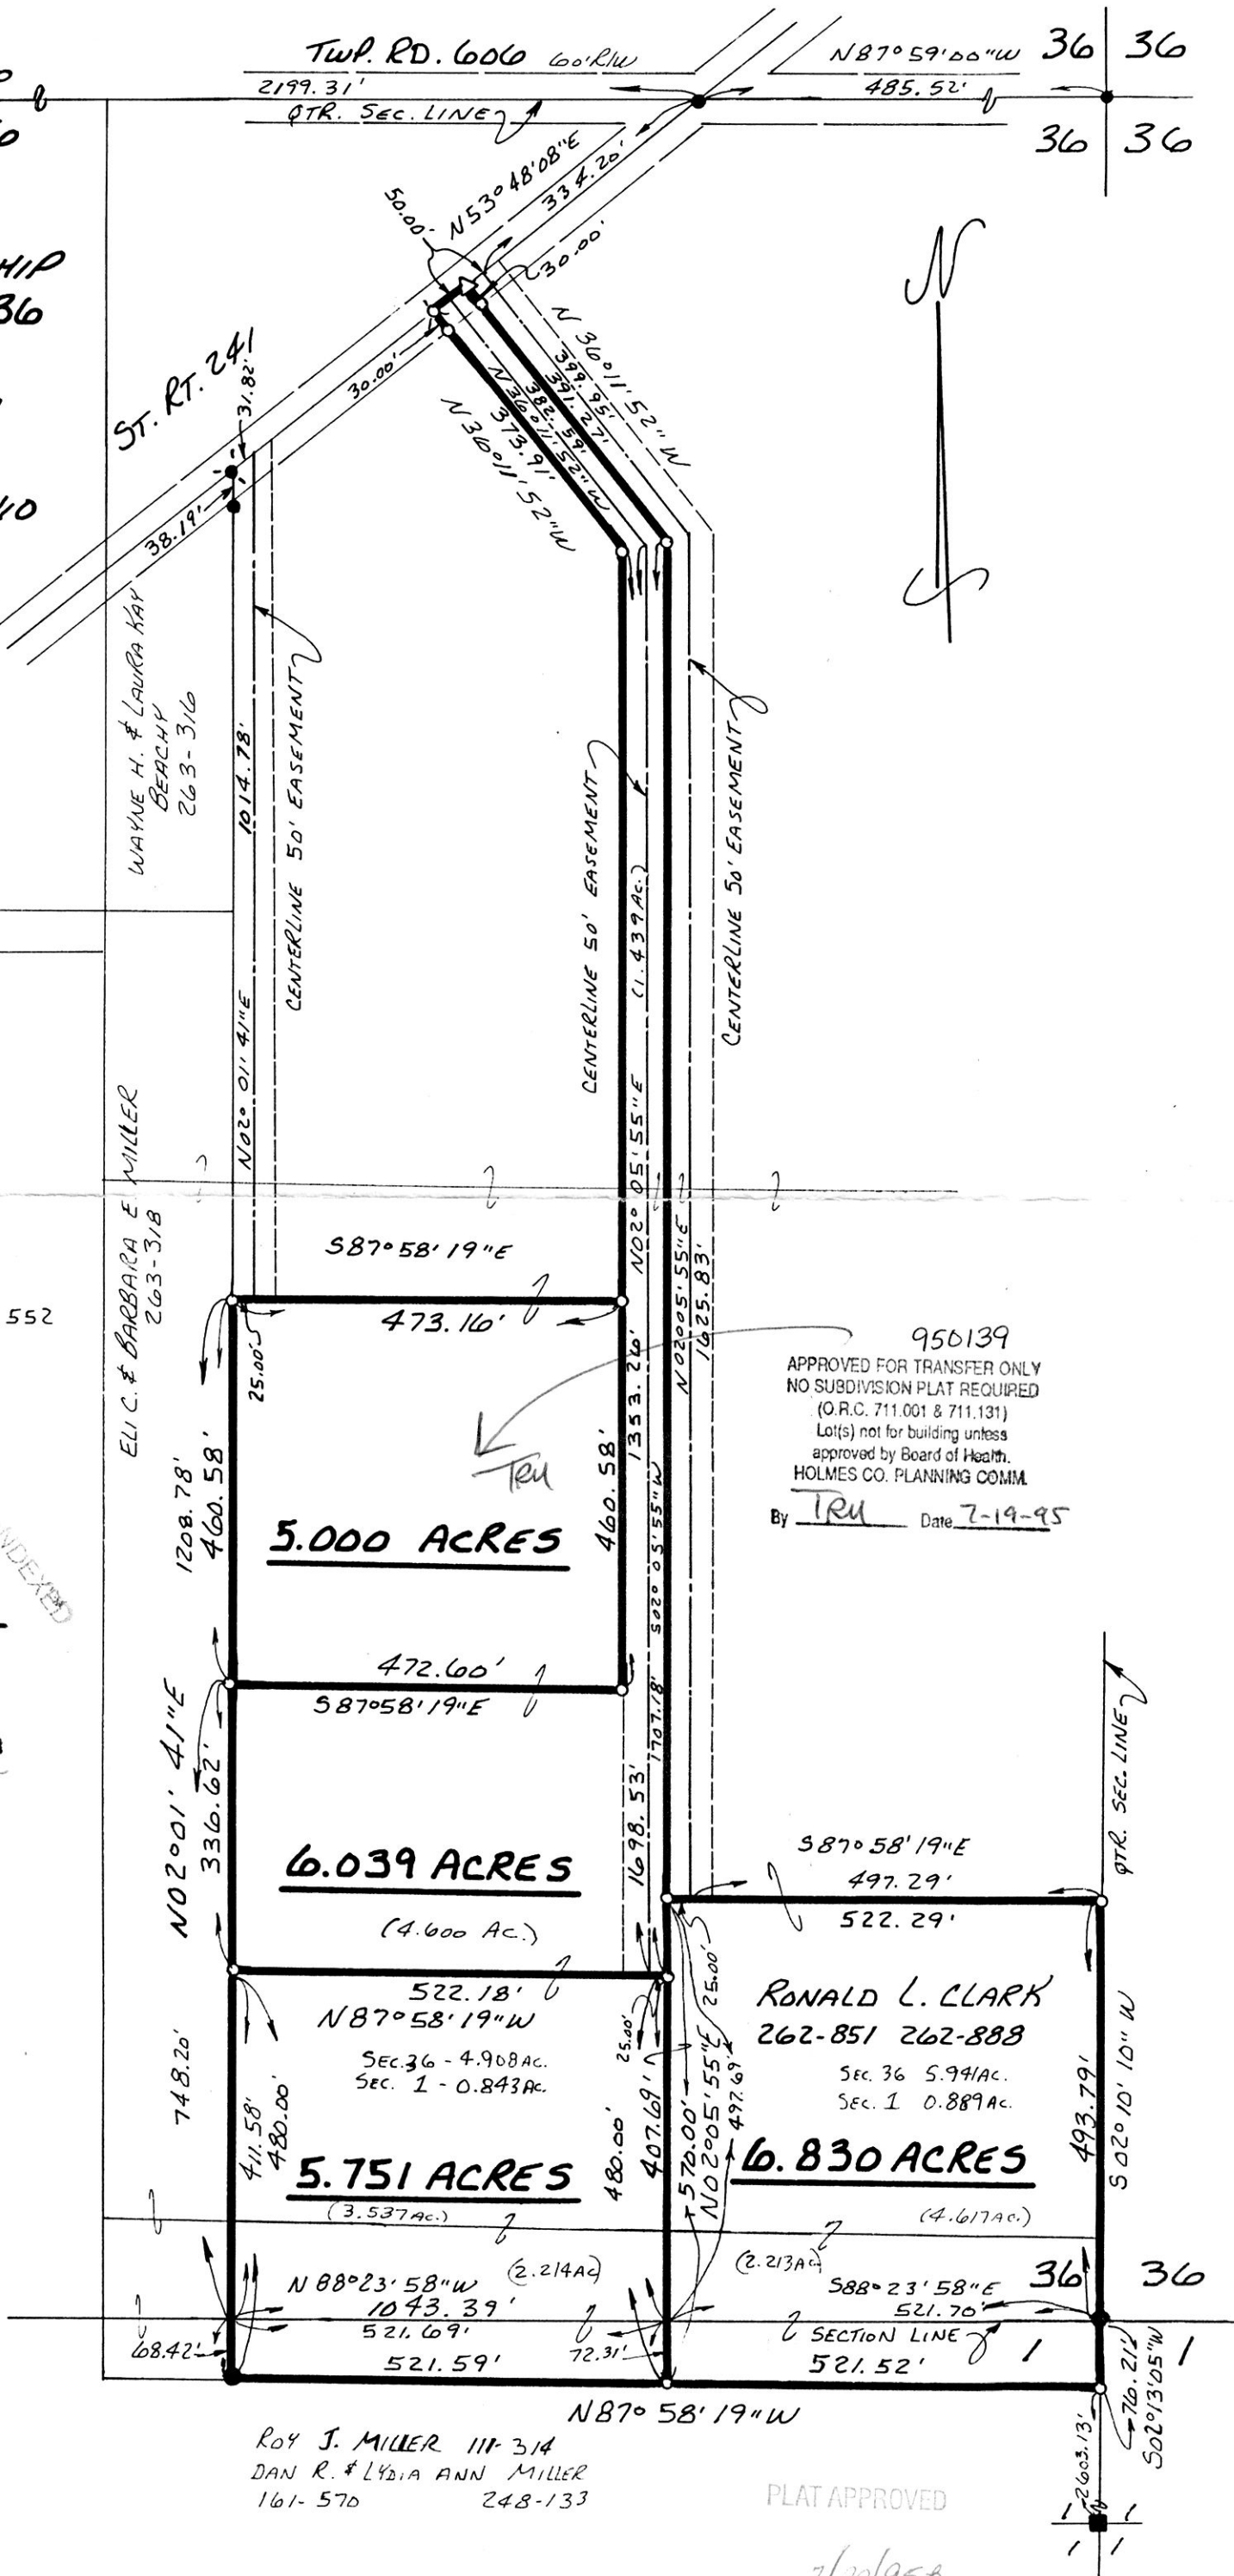

950139
 APPROVED FOR TRANSFER ONLY
 NO SUBDIVISION PLAT REQUIRED
 (O.R.C. 711.001 & 711.131)
 Lot(s) not for building unless
 approved by Board of Health,
 HOLMES CO. PLANNING COMM.
 By TRU Date 7-19-95

ROY J. MILLER 111-314
 DAN R. & LYDIA ANN MILLER
 161-570 248-133

PLAT APPROVED

7/20/95