
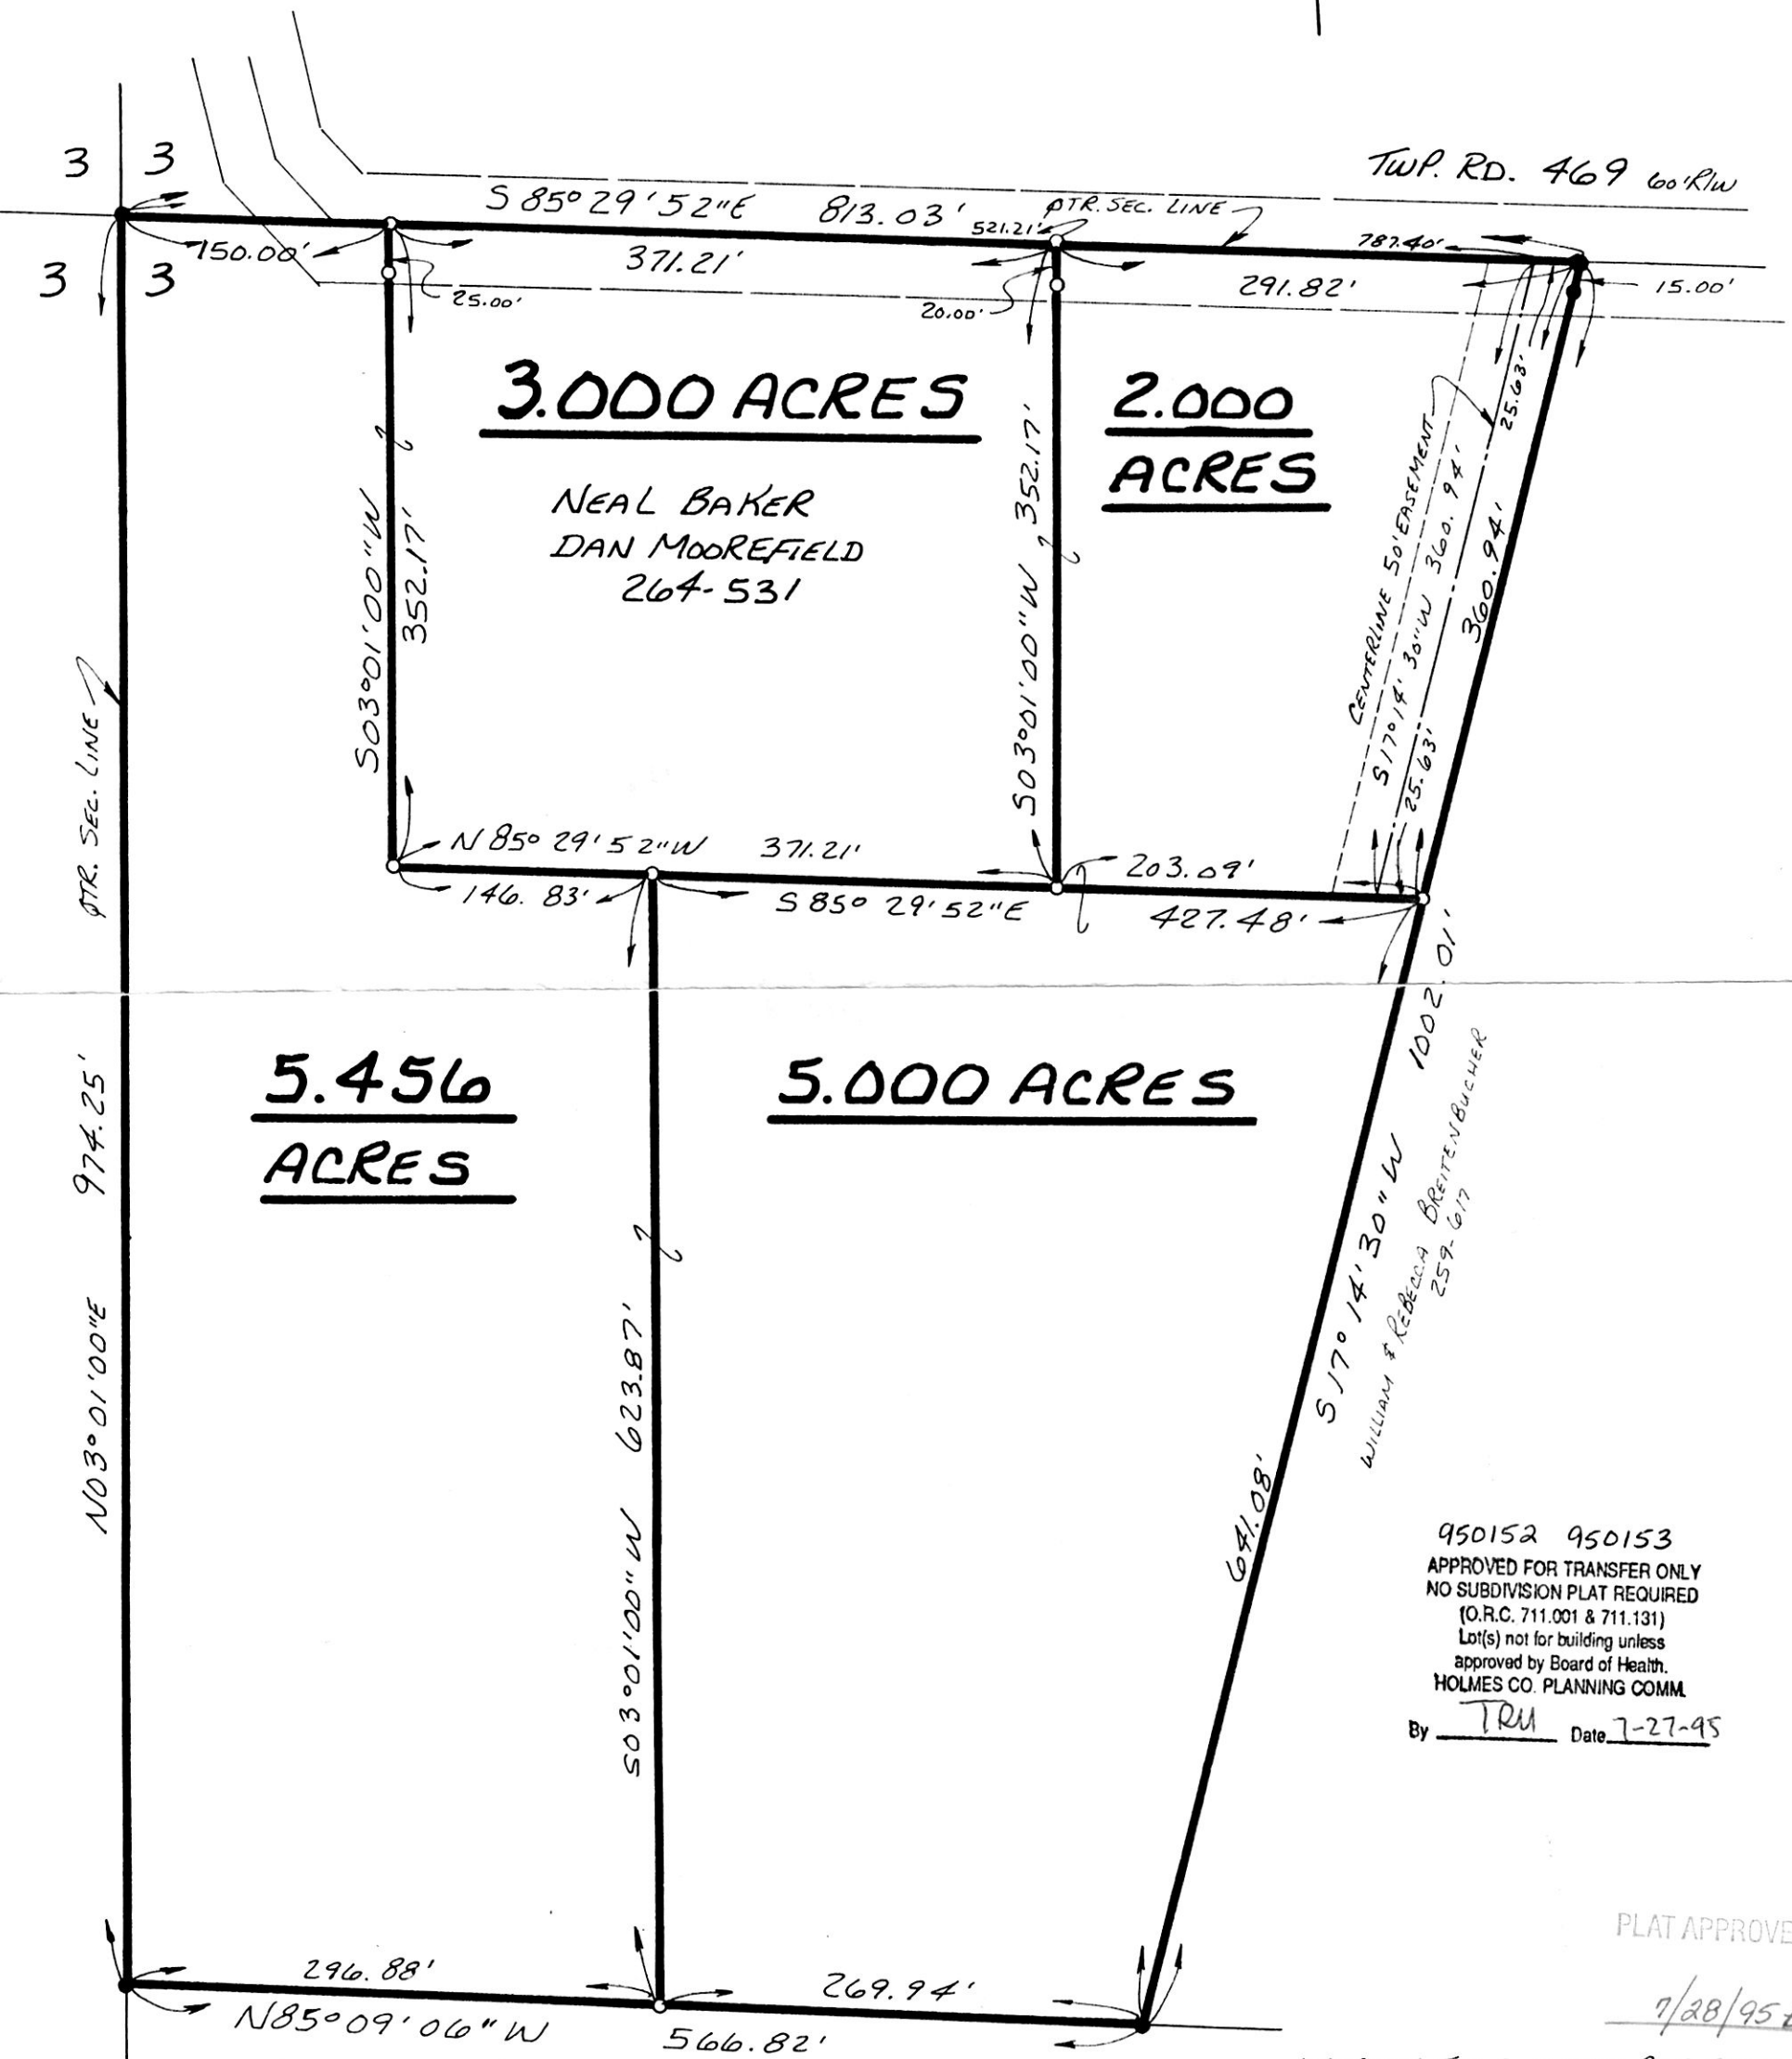


REFERENCES:

- DEED VOL. 264 PAGE 531
- " " 259 " 961
- " " 259 " 617
- " " 159 " 392
- PLAT VOL. 14 PAGE 176
- " " 14 " 165
- " " 4 " 92

WASHINGTON TOWNSHIP  
 S.E. QTR. SECTION 3  
 T- 19N ; R- 15W  
 HOLMES COUNTY, OHIO

BEARINGS FROM DEED VOL. 264 PAGE 531

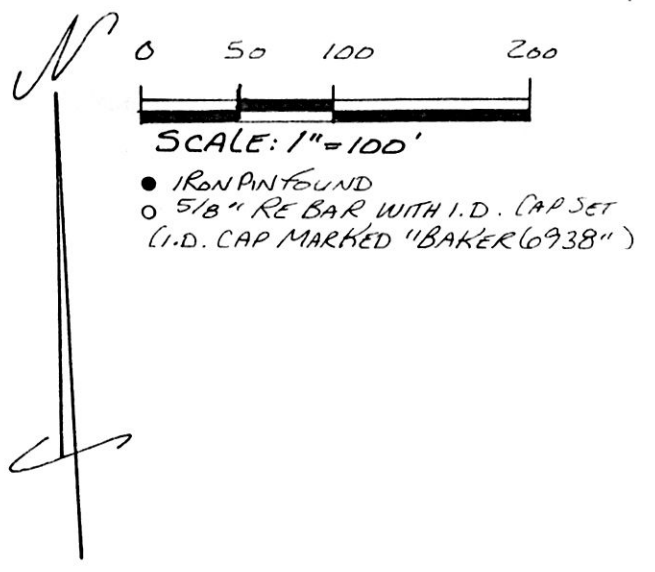

REC'D AT 4:03 o'clock P.M.  
 JUL 28 '95  
 Plced  
 VOL 14 PAGE 878  
 DV 269 pg 677-680

RECORDED FEE \$20.00  
 JUL 31 '95  
 Recorder  
*Sally Miller*

*Samuel*