

VILLAGE OF GLENMONT
RICHLAND TOWNSHIP
N.W. QTR. SEC. 1 & N.E. QTR. SEC. 2
T-8N; R-9W
HOLMES COUNTY, OHIO

193845


#20.00 pd.

REFERENCES:

PLAT VOL. 5 PAGE 39
PLAT VOL. 8 PAGE 437
PLAT VOL. 12 PAGE 163



- ▲ R.R. SPIKE FOUND
- IRON PIN FOUND
- P.K. NAIL FOUND
- 5/8" REBAR WITH I.D. CAP SET
- I.D. CAP MARKED "BAKER 6938"

BEARINGS FROM DEED VOL. 242 PAGE 302

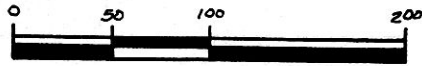

SCALE: 1" = 100'

950159
 APPROVED FOR TRANSFER ONLY
 NO SUBDIVISION PLAT REQUIRED
 (O.R.C. 711.001 & 711.131)
 Lot(s) not for building unless
 approved by Board of Health.
 HOLMES CO. PLANNING COMM.
 By TAM Date 8-3-95

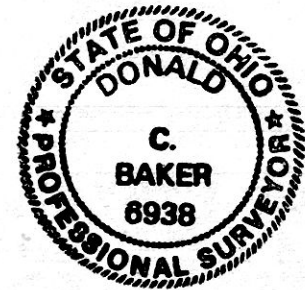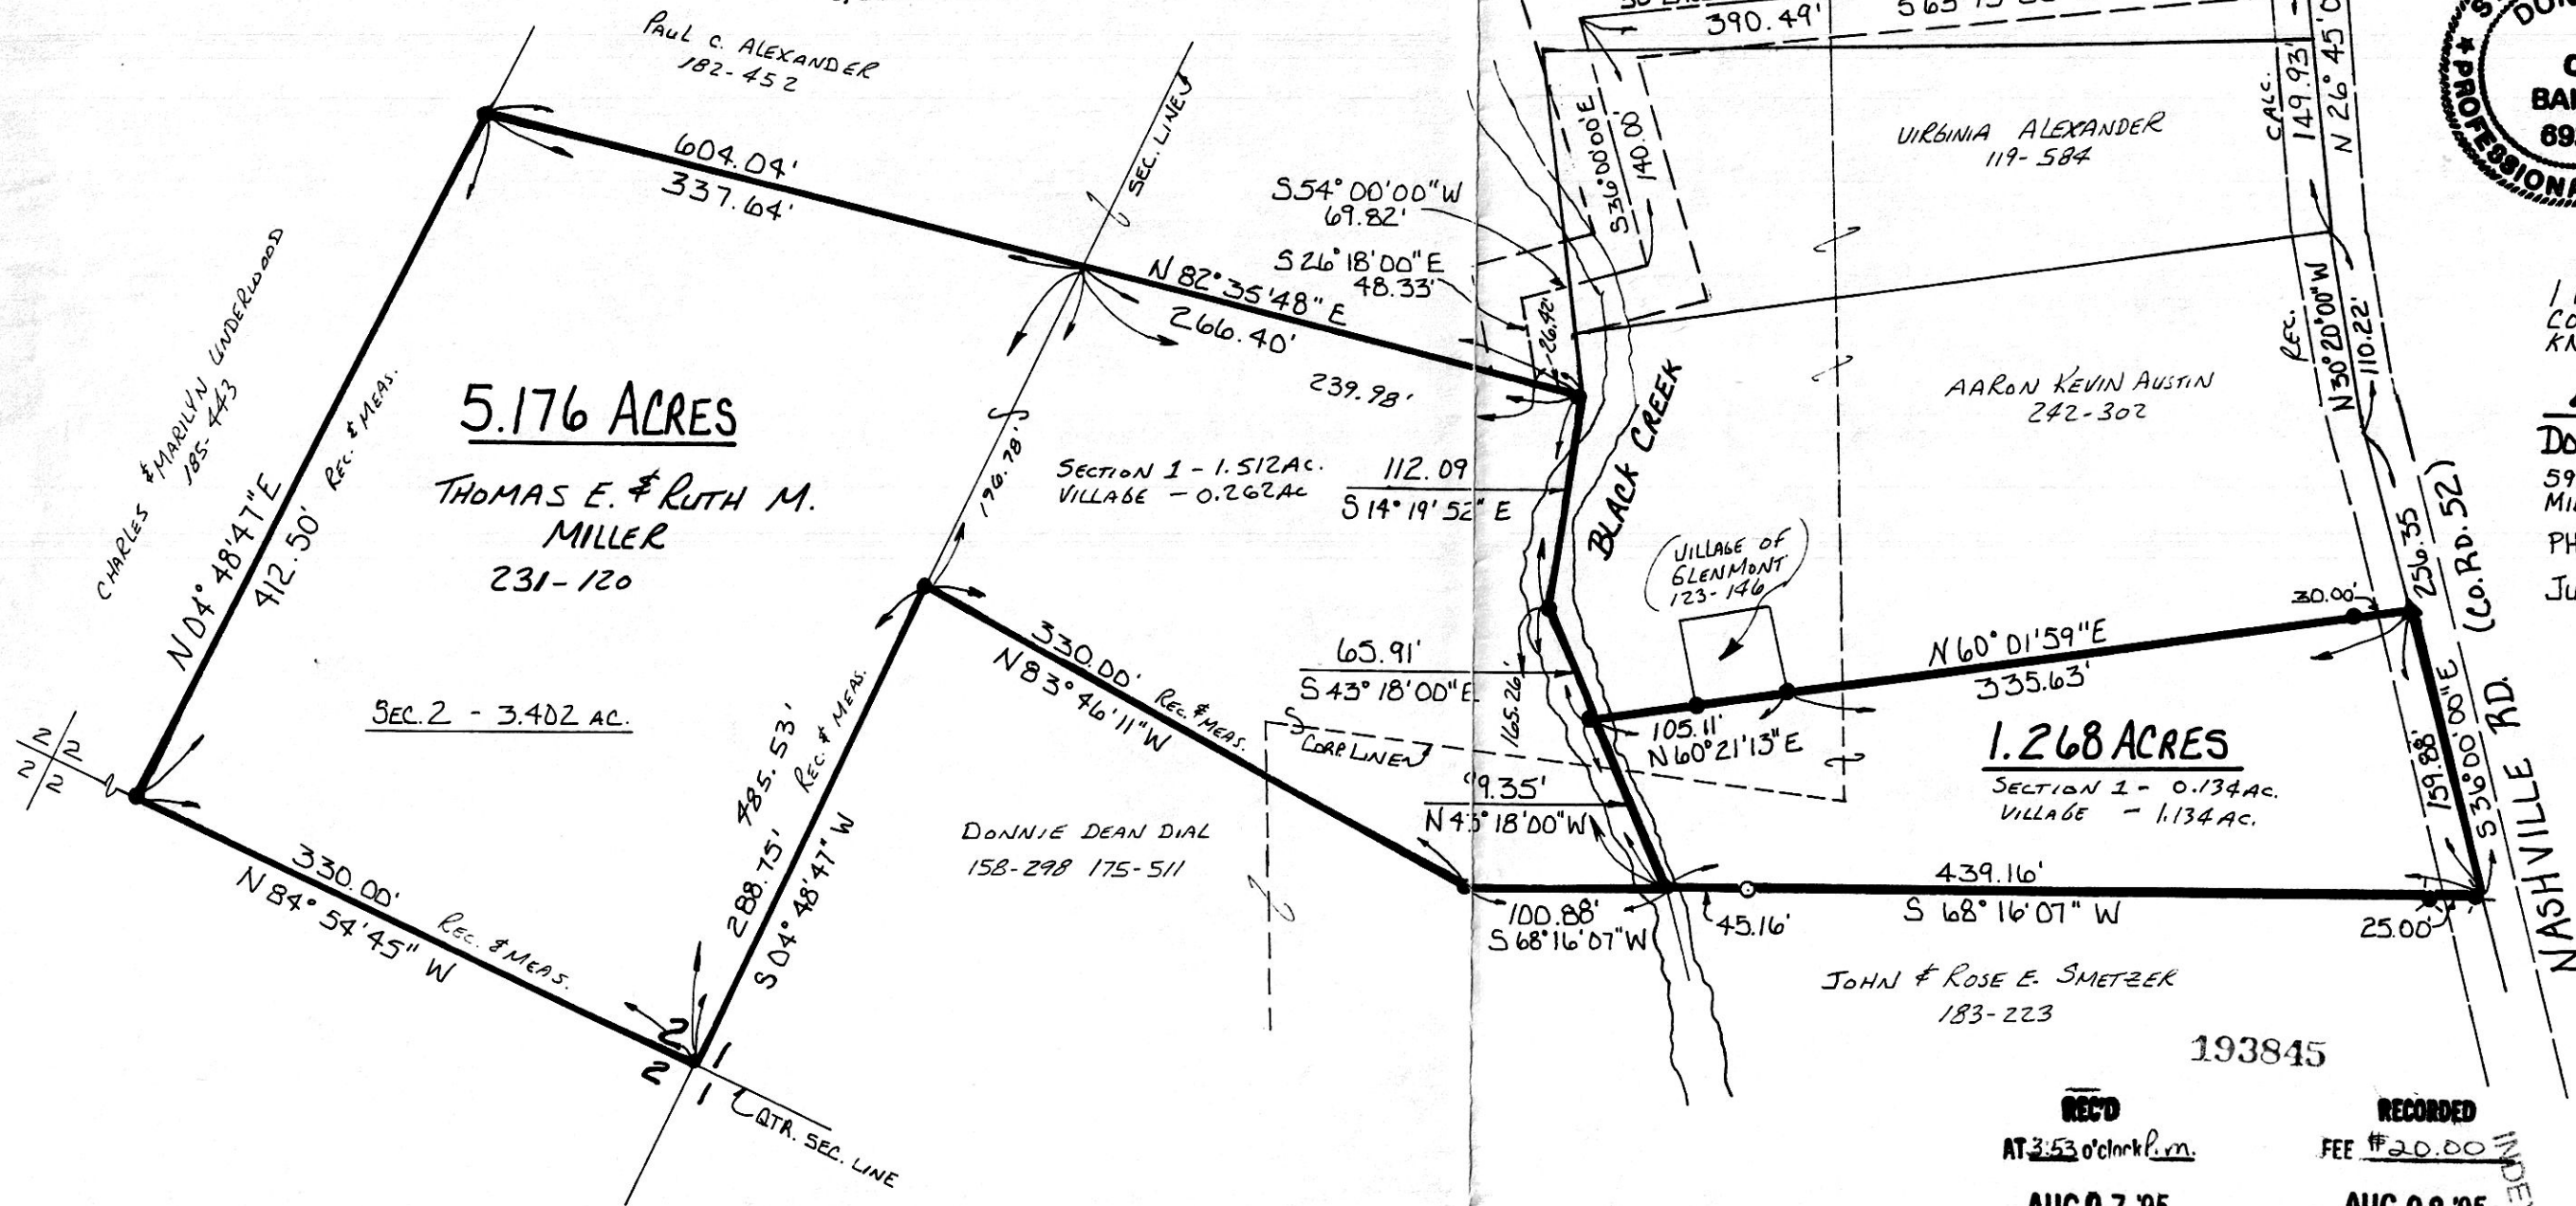

I CERTIFY THIS SURVEY TO BE CORRECT TO THE BEST OF MY KNOWLEDGE.

Donald C. Baker
 DONALD C. BAKER P.S. 6938
 5958 TR. 322
 MILLERSBURG, OHIO 44654
 PH. (216) 674-4788
 JUNE 28, 1995

32295 FJM

193845
 REC'D AT 3:53 o'clock P.M.
 AUG 7 '95
 Plat
 VOL 14 PA. 885
 BY 269 pgs 770-772

RECORDED FEE \$20.00
 AUG 08 '95
 INDEXED
 RECORDER

PLAT APPROVED
8/4/95-B