


MONROE TOWNSHIP
1st QTR.; T-9N. R-8W
PART OF LOT 26
HOLMES COUNTY, OHIO
FOBELL ALLOTMENT NO. 1
 (PLAT VOL. 2 PAGE 179)
PART OF LOT 1

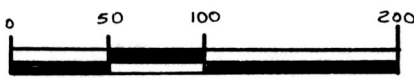

SCALE: 1" = 100'


● IRON PIN FOUND
 ○ 5/8" REBAR WITH I.D. CAPSET
 (I.D. CAP MARKED "BAKER 6938")

REFERENCES:

DEED VOL. 254 PAGE 221
 DEED VOL. 261 PAGE 379
 DEED VOL. 231 PAGE 735

950168
 APPROVED FOR TRANSFER ONLY
 NO SUBDIVISION PLAT REQUIRED
 (O.R.C. 711.001 & 711.131)
 Lot(s) not for building unless
 approved by Board of Health.
 HOLMES CO. PLANNING COMM.
 By TRM Date 8-17-95

30 | 25
 29 | 26

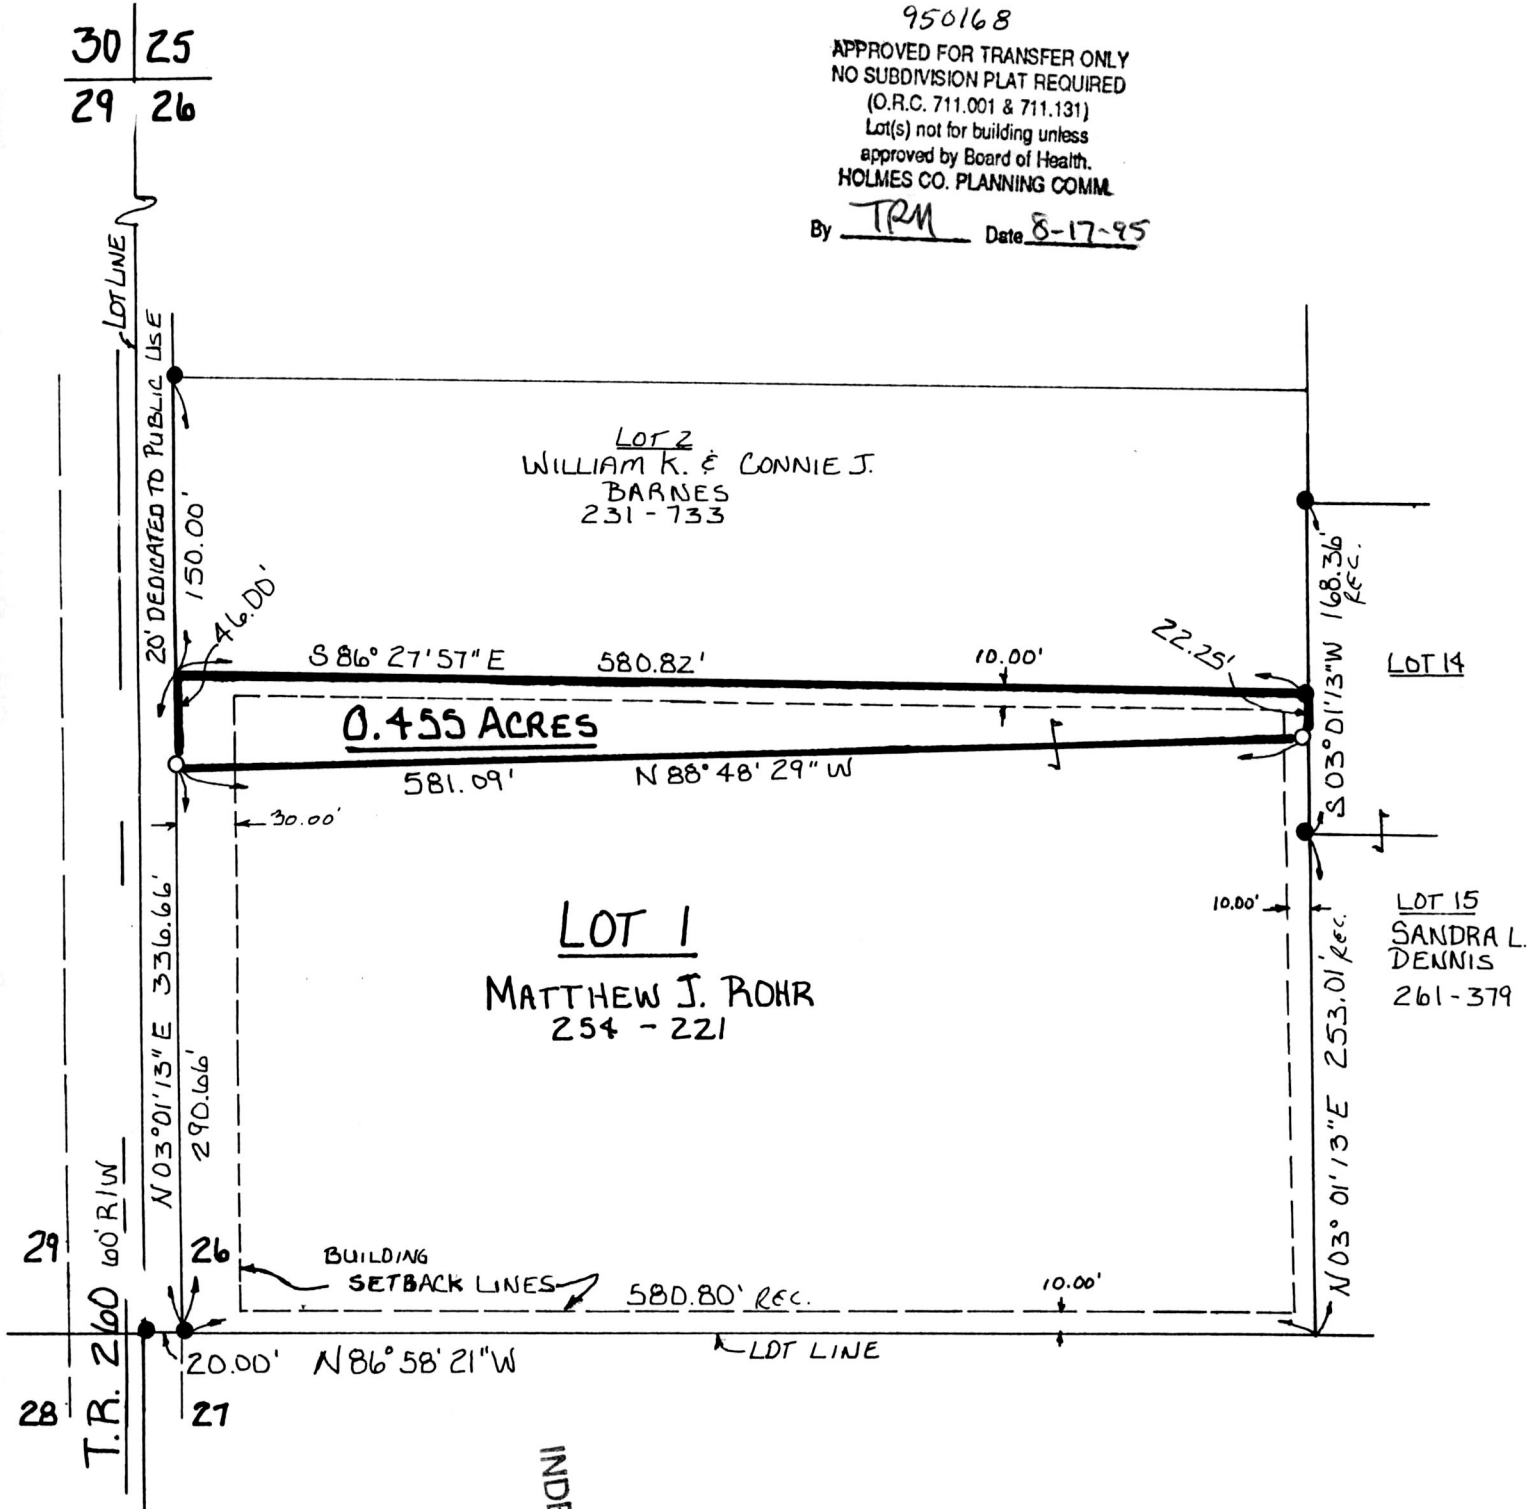

194032

INDEXED

REC'D AT 11:05 o'clock A.M.
AUG 18 '95
 Plat
 VOL 14 PAGE 893
 01 269 15 918

RECORDED FEE \$20.00
AUG 21 '95
 Recorder
 Midland
 PLAT APPROVED
8/18/95 B



I CERTIFY THIS SURVEY TO BE CORRECT TO THE BEST OF MY KNOWLEDGE.
Donald C. Baker
 DONALD C. BAKER P.S. 6938
 5958 T.R. 322
 MILLERSBURG, OHIO 44654
 PH. (216) 674-4788
 JUNE 20, 1995

29595 FSM