


REFERENCES:

DEED VOL. 263 PAGE 571
DEED VOL. 169 PAGE 180
DEED VOL. 208 PAGE 340
DEED VOL. 258 PAGE 375
DEED VOL. 187 PAGE 370
PLAT VOL. 7 PAGE 557
PLAT VOL. 7 PAGE 591
PLAT VOL. 8 PAGE 547


950188
APPROVED FOR TRANSFER ONLY
NO SUBDIVISION PLAT REQUIRED
(O.R.C. 711.001 & 711.131)
Lot(s) not for building unless
approved by Board of Health.
HOLMES CO. PLANNING COMM.

By TRM Date 9-18-95

BEARINGS FROM PLAT VOL. 2 PAGE 332

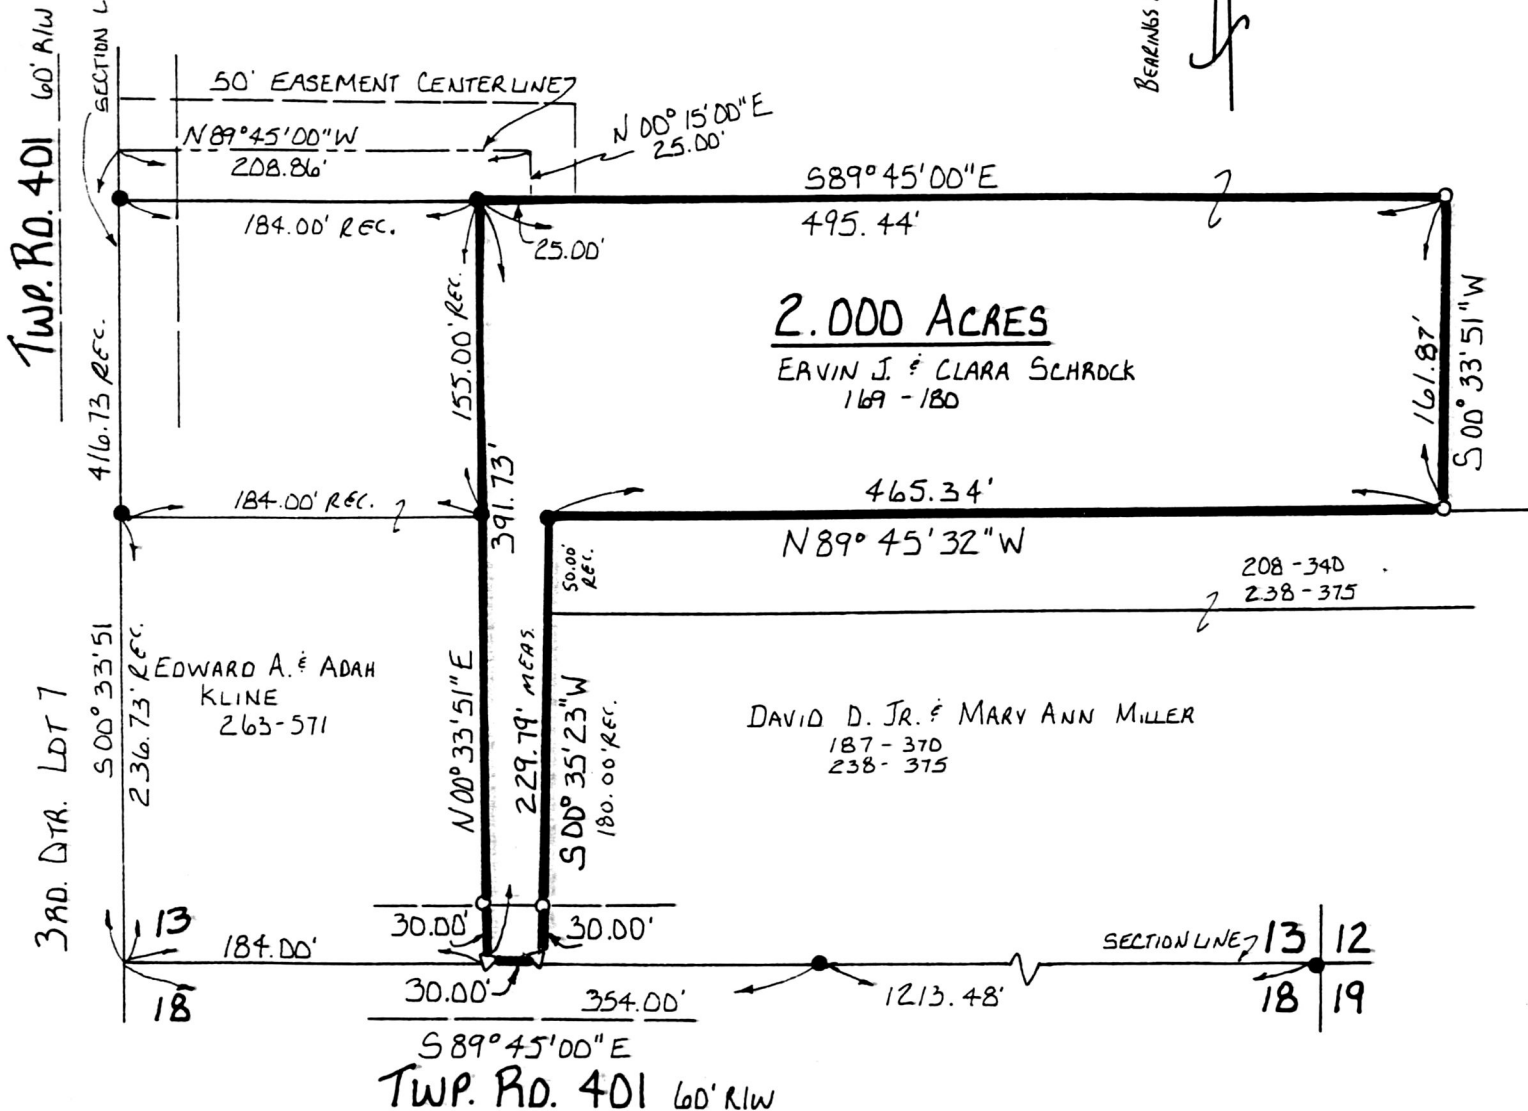

WALNUT CREEK TOWNSHIP
S.E. QTR. SECTION 13
T-9N ; R-5W
HOLMES COUNTY, OHIO

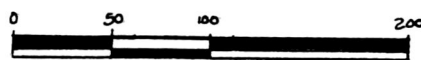

SCALE: 1" = 100'

● IRON PIN FOUND
△ R.R. SPIKE SET
○ IRON PIN WITH I.D. CAP SET
I.D. CAP MARKED "BAKER 6938"

INDEXED

RECORDED
AT 1:55 o'clock P.M.
SEP 21 95
VOL 14 PAGE 925
Plat. 9/19/95
Mary Miller RECORDER
SEP 22 95
FEE \$20.00



I CERTIFY THIS SURVEY TO BE CORRECT TO THE BEST OF MY KNOWLEDGE.

Donald C. Baker

DONALD C. BAKER P.S. 6938

5958 T.R. 322
MILLERSBURG, OHIO 44654

PH. (216) 674-4788

AUGUST 16, 1995

43295 FJM

PLAT APPROVED

9/19/95