


SURVEY PLAT of a 0.739 ACRE PARCEL

SE QUARTER of SECTION 21
T-19 -N, R-15-W
Knox Township
HOLMES COUNTY, OHIO

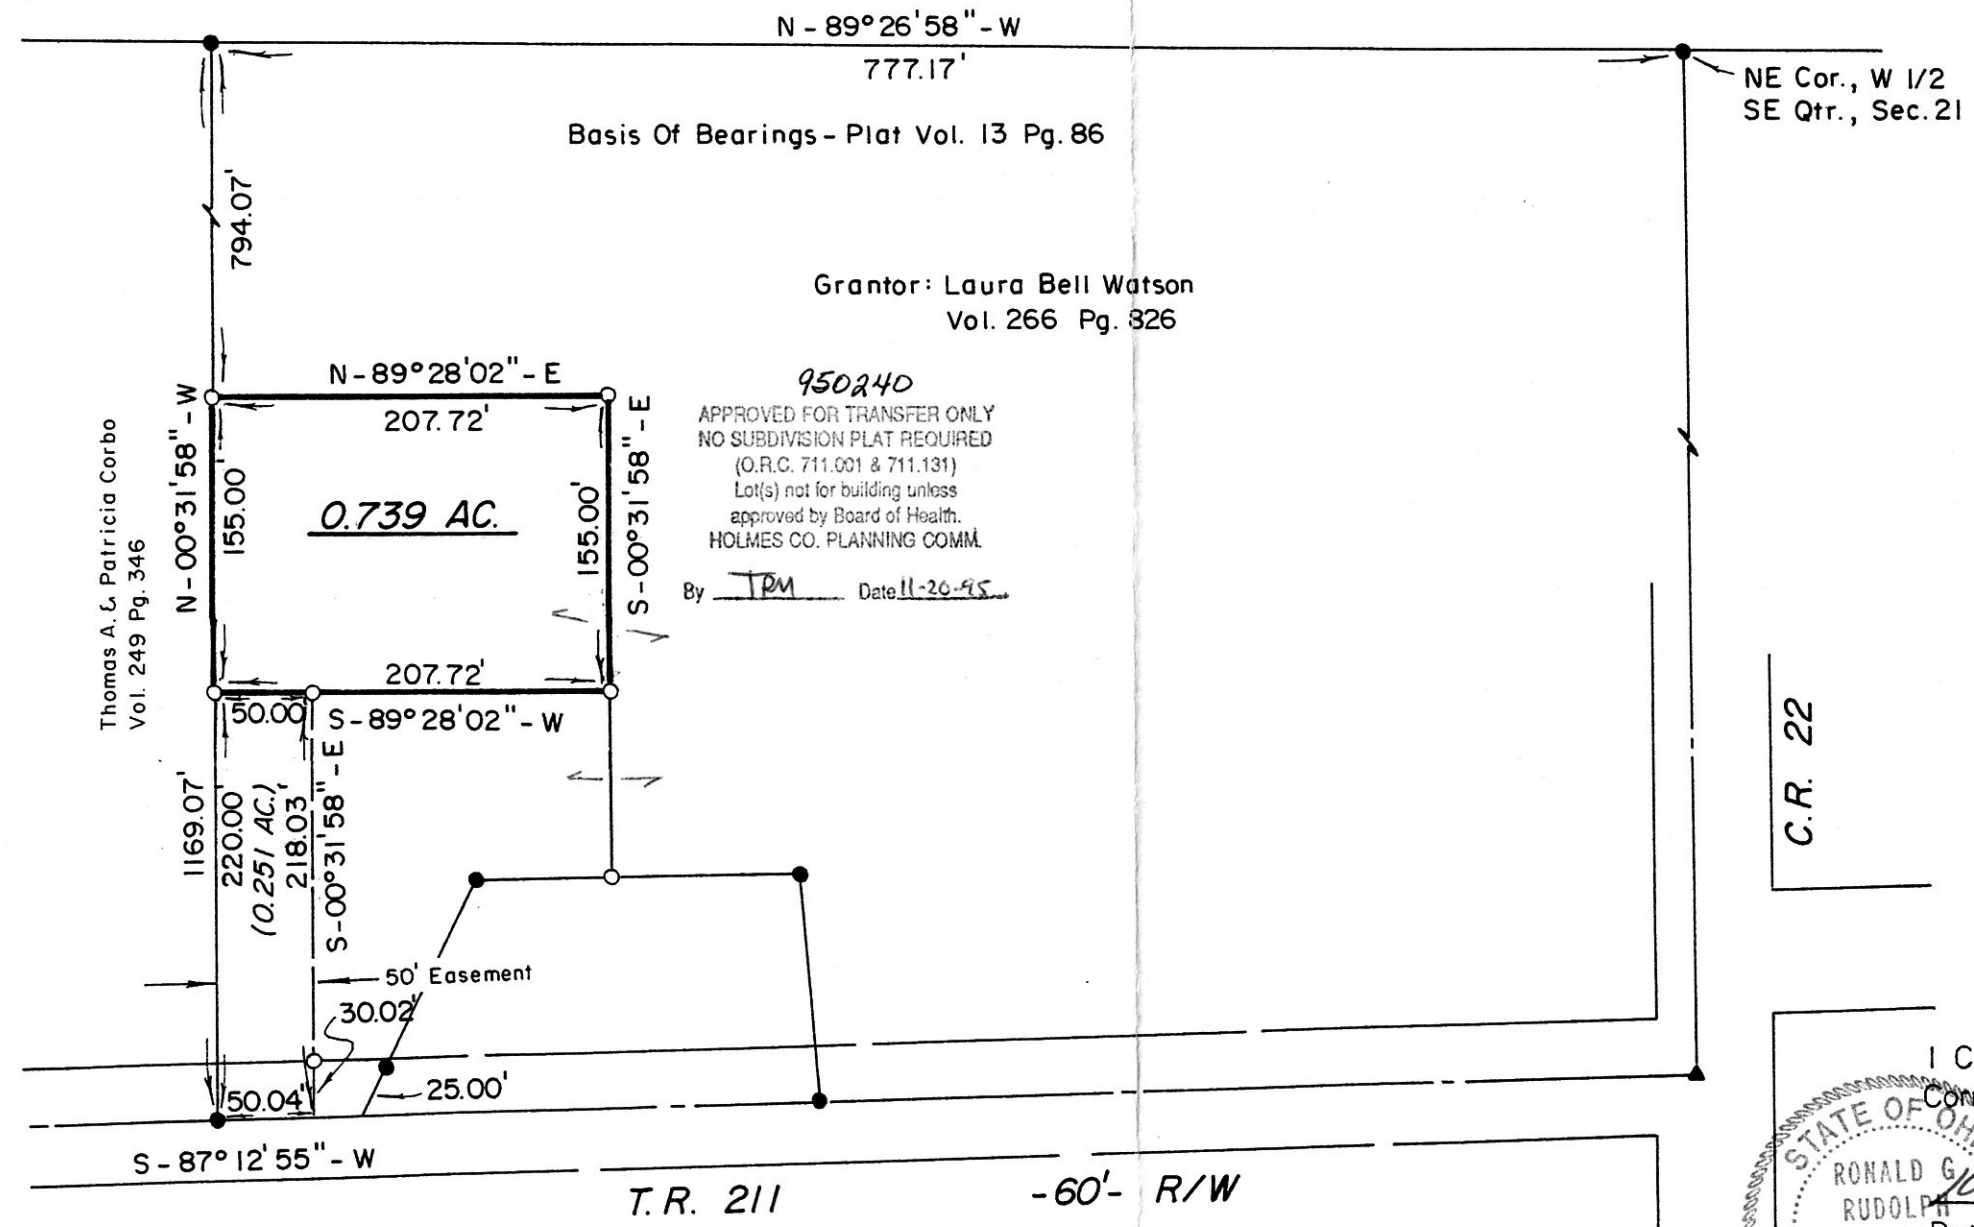

- ▲ RR Spike Fd. In Roadway
- Iron Pipe Or Pin Fd.
- 5/8" x 30" Bar With Yellow Plastic Cap
Marked RUDOLPH Set
6449

195482

INDEXED

REC'D
AT 4:15 o'clock P.m.
NOV 21 '95


RECORDED
FEE \$20.00
NOV 22 '95

Plat
VOL 14 PAGE 959
By 271 pg 1

Sally Miller RECORDER
*pick up
Open numbers.*

C.R. 22


I Certify This Survey And Plat To Be
Correct To The Best Of My Knowledge.

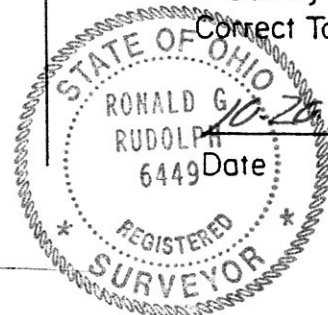

PLAT APPROVED

11/21/95 Rg

Ronald G. Rudolph
Ronald G. Rudolph P.S. No. 6449
R.G. RUDOLPH SURVEYING, INC.
384 W. Liberty St.
Wooster, Ohio 44691
(216) 262-0798
Job No. 9205

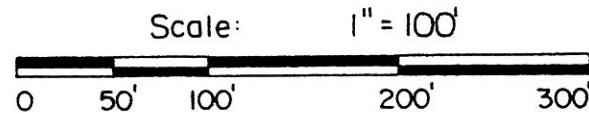

VOL 14 PAGE 959