

KNOX TOWNSHIP
N.W. QTR. SECTION 18 (FRACTIONAL)
T-9N:R-9W
HOLMES COUNTY, OHIO



SCALE: 1" = 300'

- ▲ R.R. SPIKE FOUND
- IRON PIN FOUND
- △ R.R. SPIKE SET
- 5/8" RE BAR WITH I.D. CAP SET
- I.D. CAP MARKED "BAKER 6938"
- STONE FOUND

REFERENCES:

- DEED Vol. 105 PAGE 11
- " " 170 " 211
- " " 164 " 108
- SURVEY RECORD 3-310
- " " 3-309

REC'D
 AT 1:59 o'clock P.M.

DEC 08 '95

Plat.

VOL 14 PAGE 972 Sally Miller RECORDER
 BY 271 pg 210-212

RECORDED
 FEE \$20.00

DEC 11 '95




I CERTIFY THIS SURVEY TO BE CORRECT
 TO THE BEST OF MY KNOWLEDGE.

Donald C. Baker

DONALD C. BAKER P.S. 6938
 5958 T.R. 322
 MILLERSBURG, OHIO 44654
 PH. (216) 674-4788
 NOVEMBER 22, 1995
 64295-MLS

PLAT APPROVED

12/8/95 B

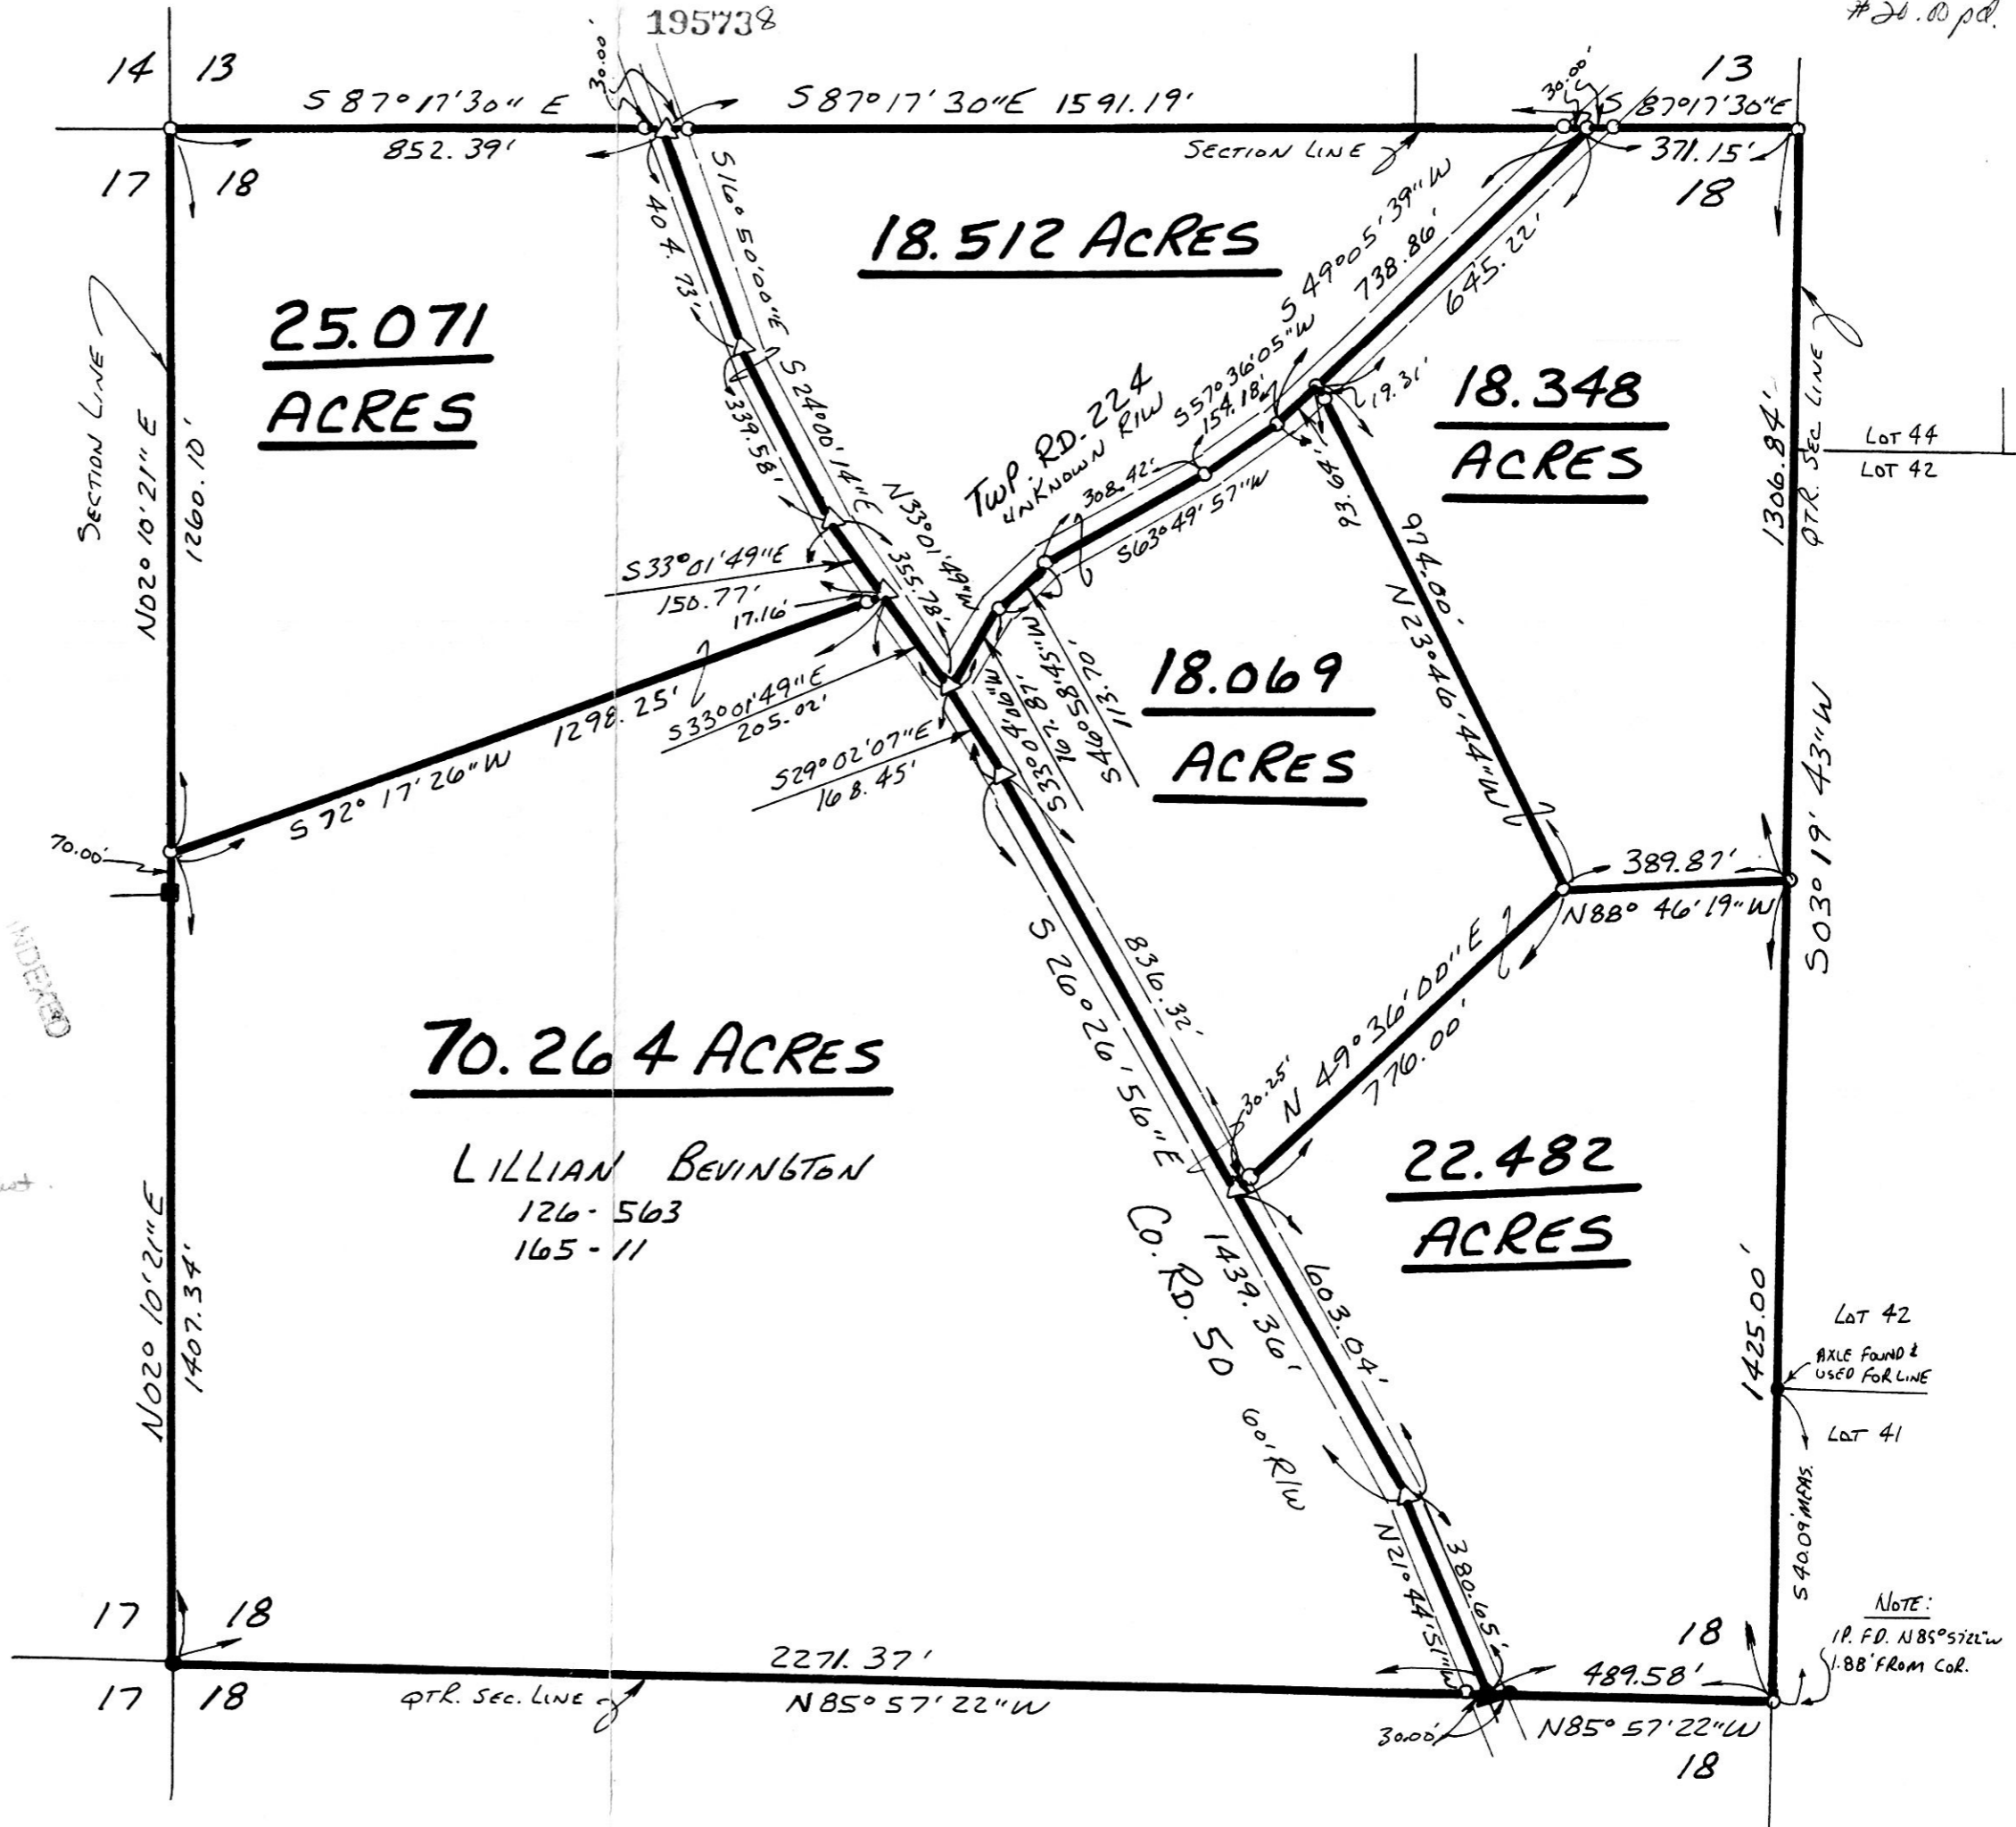

VOL. 14 PAGE 972

#26.00 pd.