


SALT CREEK TOWNSHIP
N.W. QTR. SECTION 33
T. 15N; R. 12W
HOLMES COUNTY, OHIO

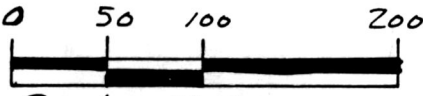

SCALE: 1"=100'

- IRON PIN FOUND
- △ R.R. SPIKE SET
- 5/8" REBAR WITH I.D. CAP SET
- I.D. CAP MARKED "BAKER 6938"

REFERENCES:

- DEED Vol. 265 PAGE 133
- " " 252 " 958
- " " 179 " 546

PLAT Vol. 8 PAGE 336

950257

APPROVED FOR TRANSFER ONLY
NO SUBDIVISION PLAT REQUIRED
(O.R.C. 711.001 & 711.131)
Lot(s) not for building unless
approved by Board of Health.
HOLMES CO. PLANNING COMM.

By TRM Date 12-15-95



I CERTIFY THIS SURVEY TO BE CORRECT
TO THE BEST OF MY KNOWLEDGE.


Donald C. Baker

DONALD C. BAKER P.S. 6938

5958 T.R. 322
MILLERSBURG, OHIO 44654
PH. (716) 674-4788

NOVEMBER 14, 1995

MELVIN S. & ESTHER
HERSHBERGER
184-548 256-792

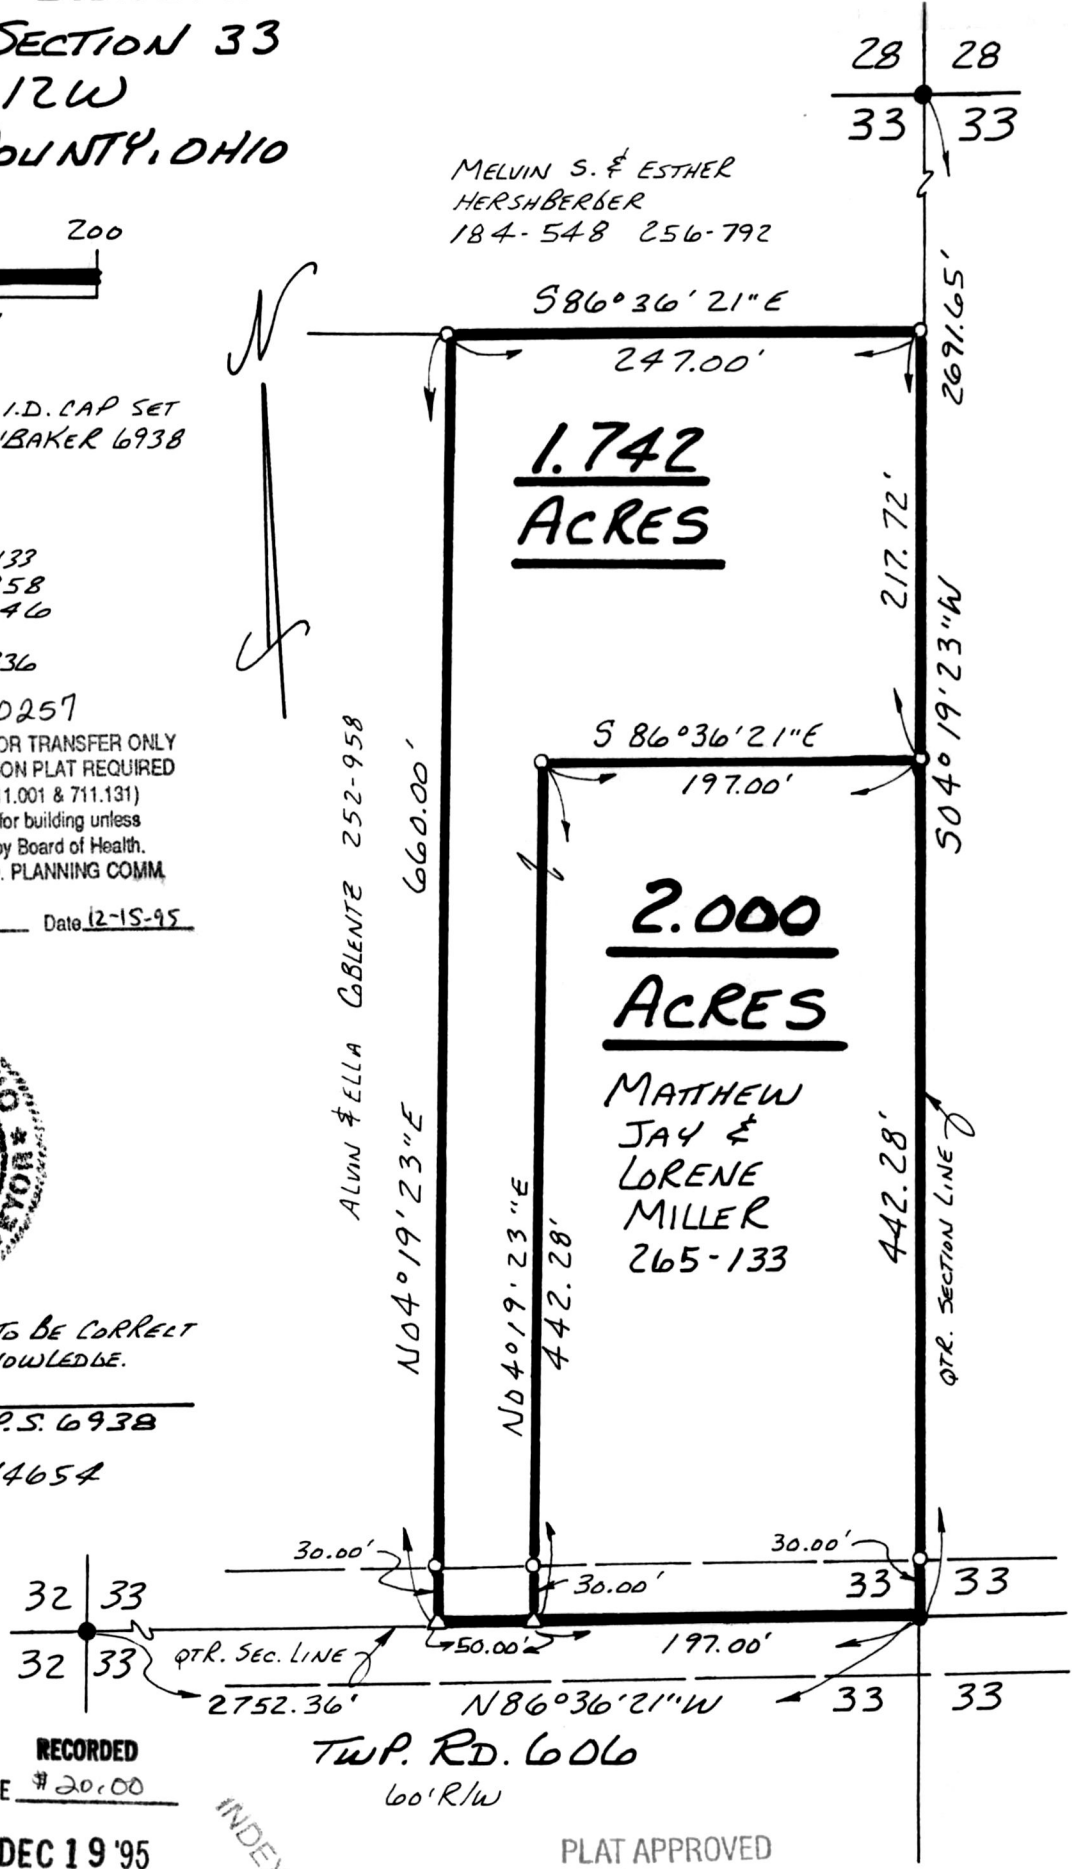

195860

REC'D AT 3:25 o'clock P.m.

RECORDED FEE \$20.00

DEC 18 '95

DEC 19 '95

INDEXED

TWP. RD. 606
600' R/W

PLAT APPROVED

Plat. VOL 14 PAGE 979 DV 271 pg 334

Sally Miller RECORDER

12/18/95

61395-MLS