


MECHANIC TOWNSHIP
 N.W. QTR. SECTION 21
 T-8N R-6W
 HOLMES COUNTY, OHIO

196017

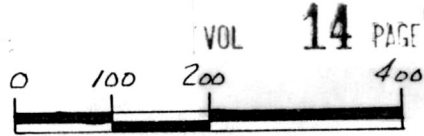

- SCALE: 1" = 200'
- ▲ R.R. SPIKE FOUND
 - IRON PIN FOUND
 - 5/8" RE BAR WITH I.D. CAP SET
 - I.D. CAP MARKED "BAKER 6938"

REFERENCES:

- DEED VOL. 211 PAGE 532
- " " 235 " 176
- " " 187 " 736
- " " 256 " 157
- PLAT VOL. 8 PAGE 685

196017

REC'D
 AT 9:55 o'clock A.M.

RECORDED
 FEE \$ 20.00


DEC 28 '95
 Plat.

DEC 29 '95

VOL 14 PAGE 991
 0 v 271 pg 474

Sally Miller RECORDER
May

INDEXED

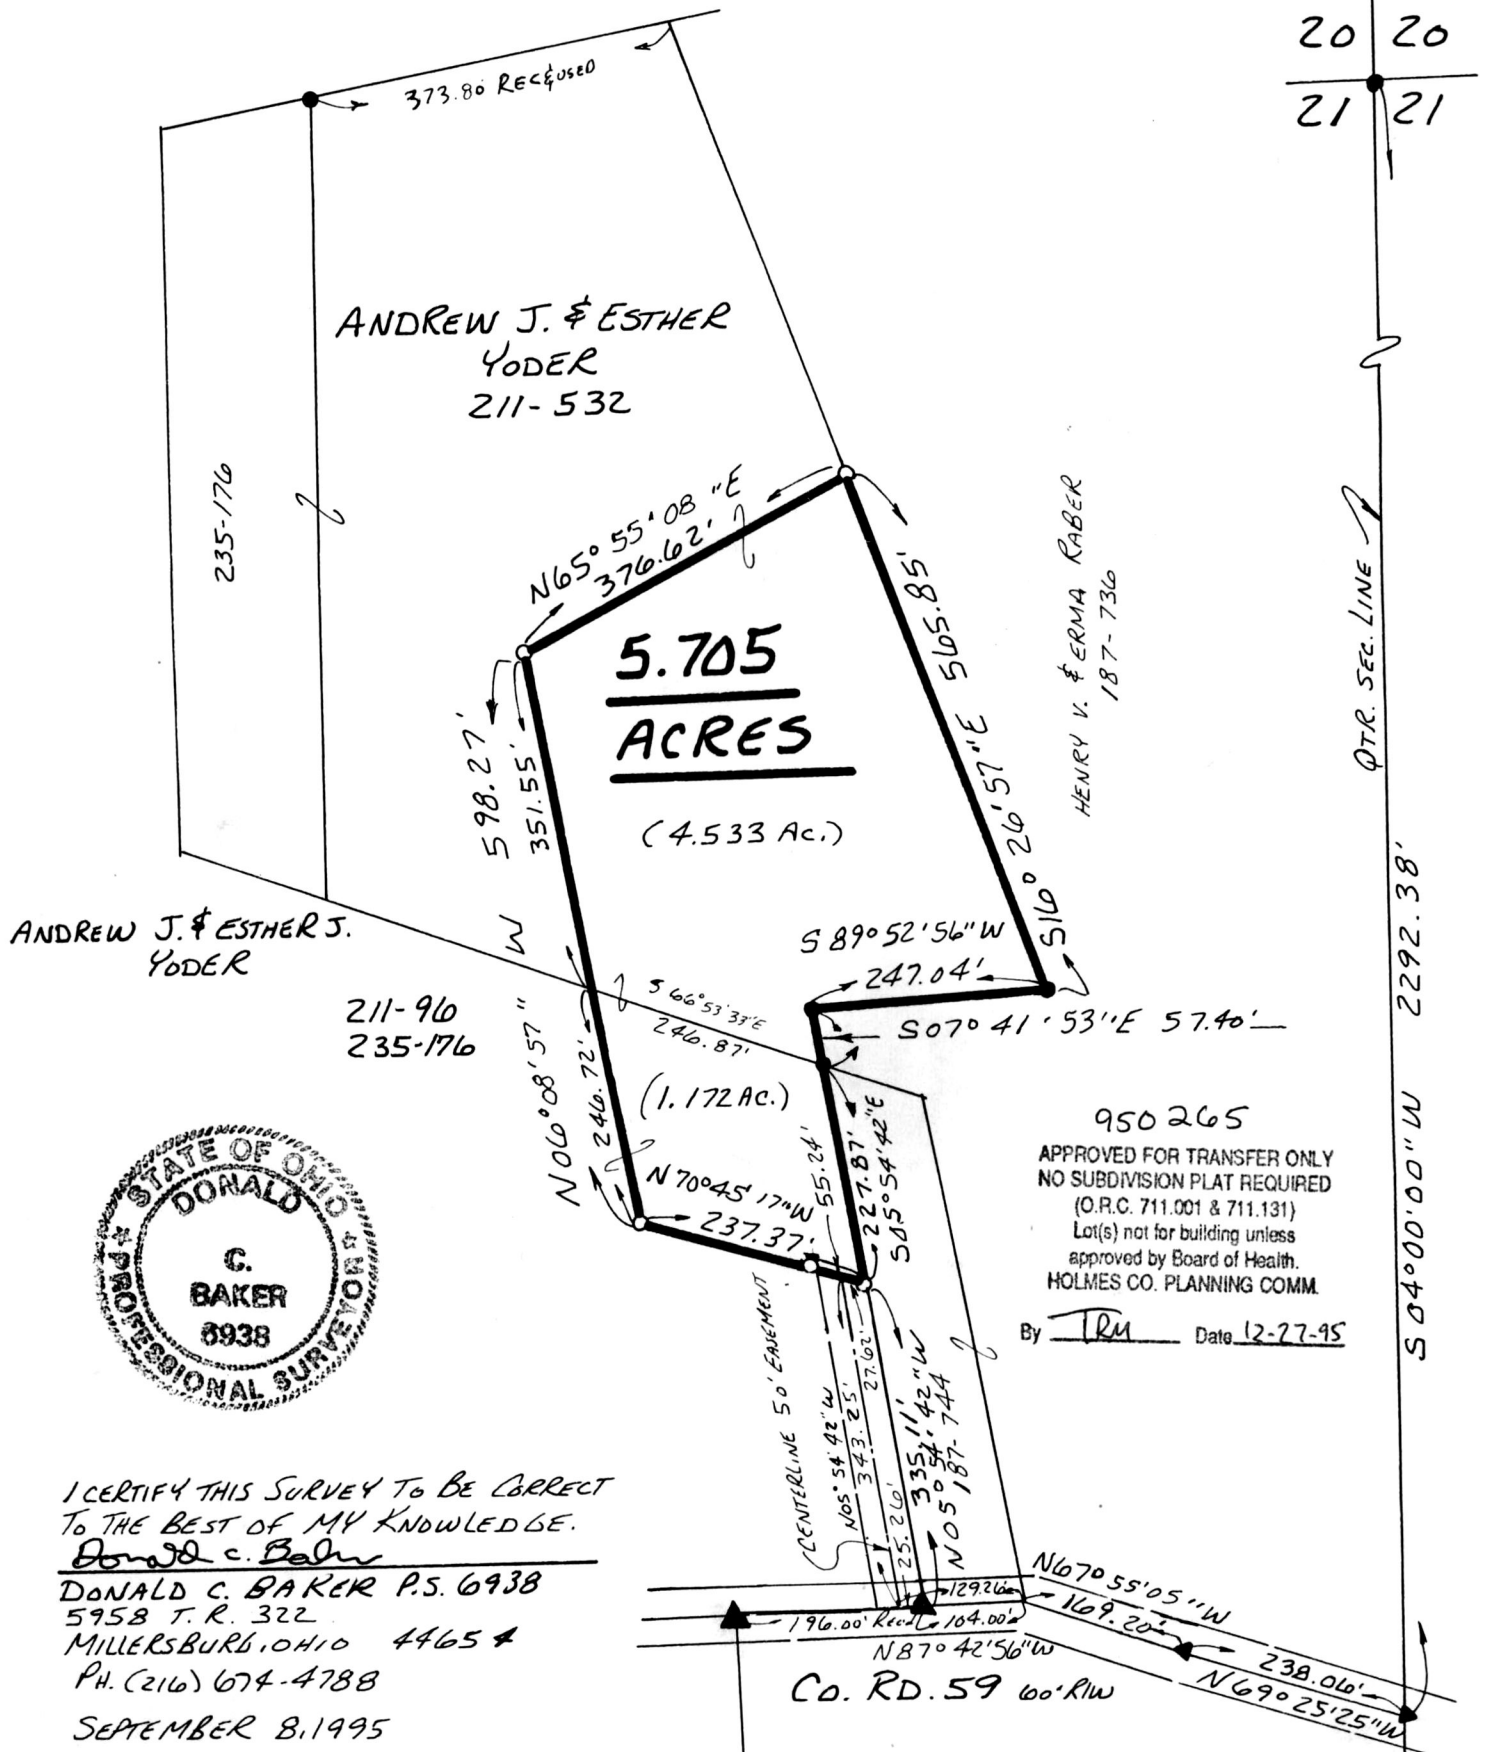

20 20
 21 21



950265
 APPROVED FOR TRANSFER ONLY
 NO SUBDIVISION PLAT REQUIRED
 (O.R.C. 711.001 & 711.131)
 Lot(s) not for building unless
 approved by Board of Health.
 HOLMES CO. PLANNING COMM.

By TRU Date 12-27-95

I CERTIFY THIS SURVEY TO BE CORRECT
 TO THE BEST OF MY KNOWLEDGE.

Donald C. Baker
 DONALD C. BAKER P.S. 6938
 5958 T.R. 322
 MILLERSBURG, OHIO 44654
 PH. (216) 674-4788
 SEPTEMBER 8, 1995

47295-MLS

PLAT APPROVED

12/27/95