
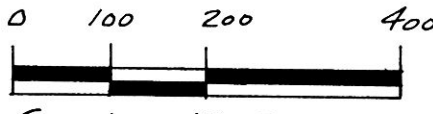


BERLIN TOWNSHIP
 1ST. QTR. LOT 8
 T-9N; R-6W
 HOLMES COUNTY, OHIO

196863

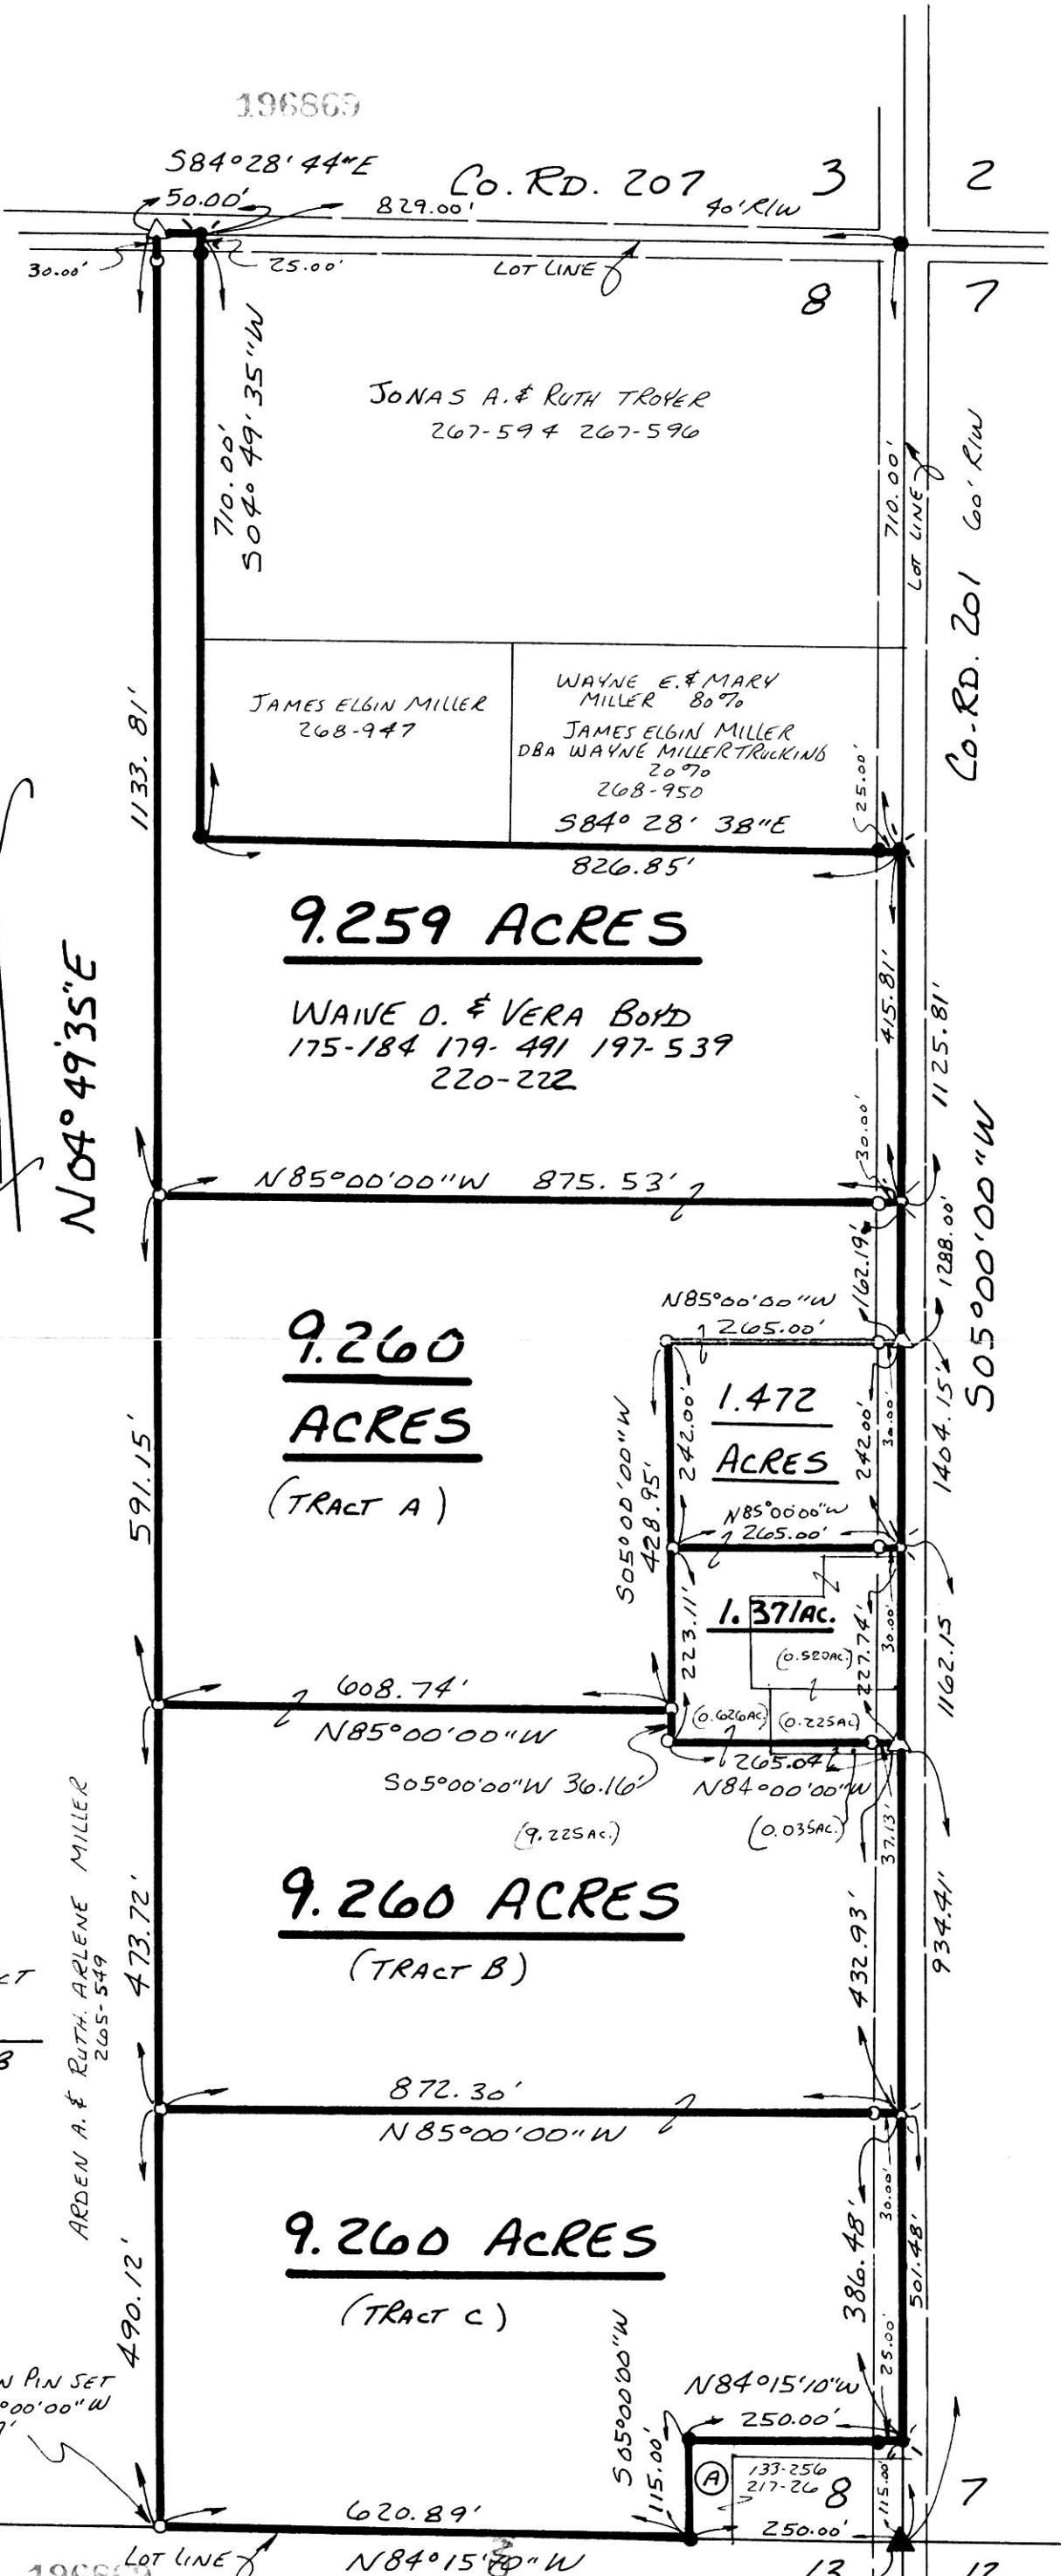

- SCALE: 1" = 200'
- ▲ R.R. SPIKE FOUND
 - P.K. NAIL FOUND
 - I.P. FOUND
 - △ R.R. SPIKE SET
 - P.K. NAIL SET
 - 5/8" RE BAR WITH I.D. CAP SET
 - I.D. CAP MARKED "BAKER 6938"

REFERENCES:


- DEED VOL. 220 PAGE 222
 " " 208 " 947
 " " 207 " 596
 " " 205 " 549
 " " 201 " 332

PLAT VOL. 14 PAGE 289

BEARINGS FROM DEED VOL. 267
 PAGE 594


① BRUCE D. & CHARLENE MILLER
 261-332

960033
 APPROVED FOR TRANSFER ONLY
 NO SUBDIVISION PLAT REQUIRED
 (O.R.C. 711.001 & 711.131)
 Lot(s) not for building unless
 approved by Board of Health.
 HOLMES CO. PLANNING COMM.
 By Teu Date 2-23-96

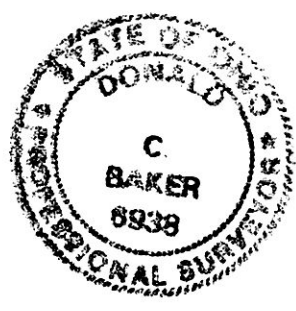

I CERTIFY THIS SURVEY TO BE CORRECT
 TO THE BEST OF MY KNOWLEDGE.

Donald C. Baker
 DONALD C. BAKER P.S. 6938
 5958 T.R. 322
 MILLERSBURG, OHIO 44054
 PH. (216) 674-4788
 JANUARY 17, 1996
 296-MLS

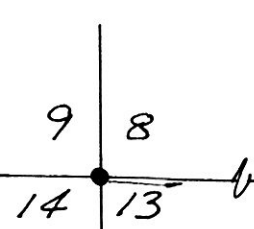

FFR 26 1996
 FEB 27 1996
 Plat Vol. 16 Pg. 28
 Recorder Sally Miller
 2/26/96

PLAT APPROVED