


VILLAGE OF MILLERSBURG

HARDY TOWNSHIP
1ST. QTR. LOTS 40 & 41
T. 9 N; R. 7 W
HOLMES COUNTY, OHIO

9600000416
Filed for Record in
HOLMES COUNTY, OH
SALLY MILLER
On 04-02-1996 At 03:48 pm.
PLSM 20.00
Vol. 16 Page 64
INDEXED

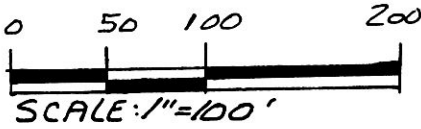

- STONE FOUND
- IRON PIN FOUND
- 5/8" RE BAR WITH I.D. CAP SET
- I.D. CAP MARKED "BAKER 6938"

REFERENCES:


DEED VOL. 253 PAGE 451
 " " 271 " 537
 " " 269 " 1000
 PLAT VOL. 12 PAGE 793
 BEARINGS FROM DEED VOL. 271 PAGE 537



I CERTIFY THIS SURVEY TO BE CORRECT TO THE BEST OF MY KNOWLEDGE.

Donald C. Baker
 DONALD C. BAKER P.S. 6938
 5958 T.R. 322
 MILLERSBURG, OHIO 44654
 PH. (330) 674-4788
 MARCH 15, 1996

14396-MLS

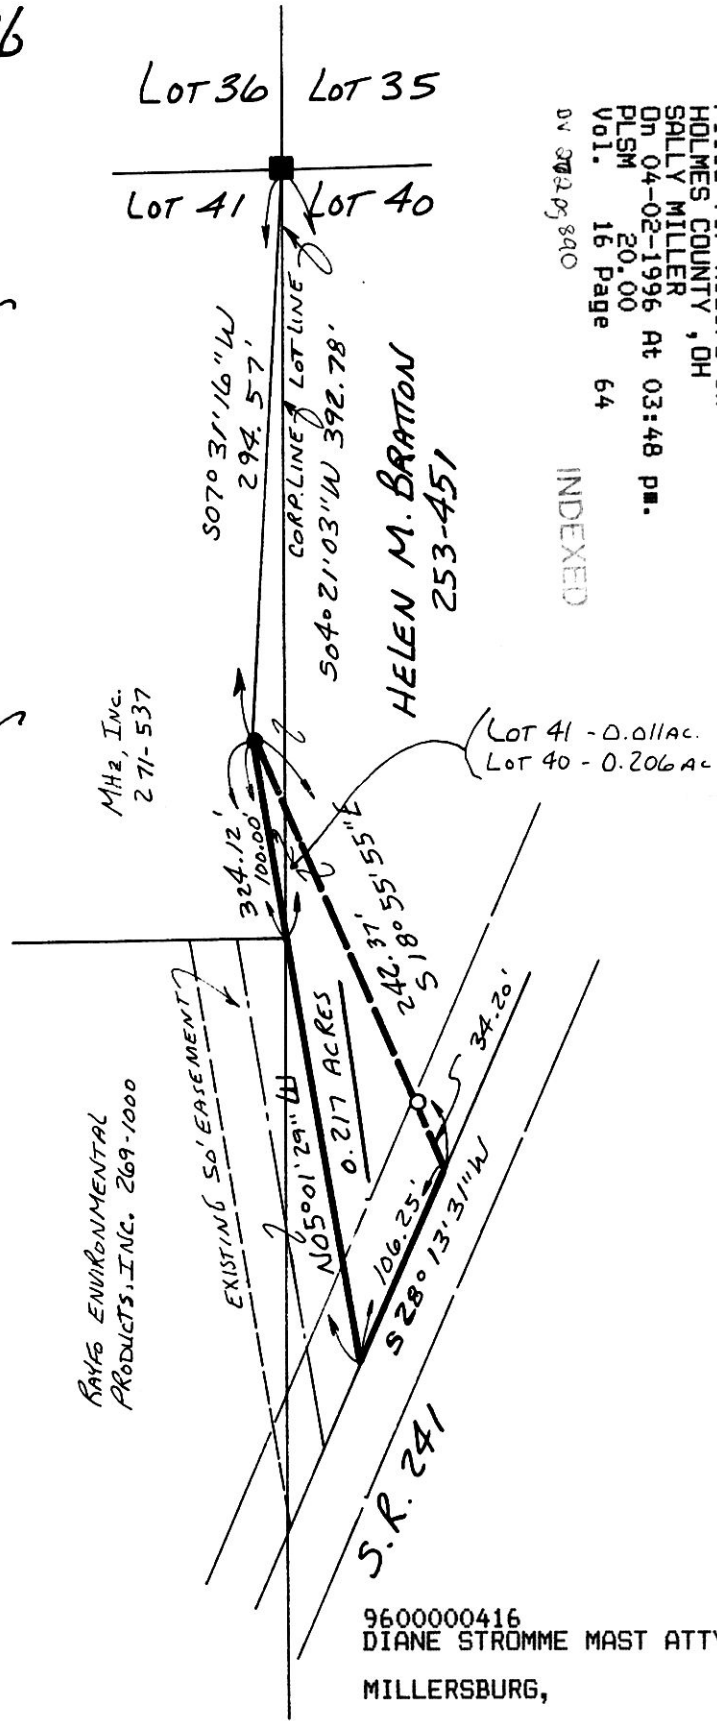

9600000416
 DIANE STROMME MAST ATTY
 MILLERSBURG,

NOTE: THIS PARCEL TO BE USED AS
 A RIGHT-OF-WAY EASEMENT
 FOR THE PURPOSE OF INGRESS
 & EGRESS UTILITIES.