



SCALE: 1" = 40'  
 ● IRON PIN FOUND  
 ○ 5/8" RE BAR WITH I.D. CAP SET  
 I.D. CAP MARKED "BAKER 6938"

# VILLAGE OF GLENMONT

RICHLAND TOWNSHIP  
 N.W. QTR. SECTION 1  
 T-8N; R-9W  
 HOLMES COUNTY, OHIO

REFERENCES:  
 DEED VOL. 196 PAGE 881  
 " " 265 " 882  
 " " 207 " 85  
 " " 276 " 730



PLAT VOL. 7 PAGE 32  
 " " 1 " 313  
 " " 14 " 749

BEARINGS FROM DEED VOL. 7  
 PAGE 488

960053  
 APPROVED FOR TRANSFER ONLY  
 NO SUBDIVISION PLAT REQUIRED  
 (O.R.C. 711.001 & 711.131)  
 Lot(s) not for building unless  
 approved by Board of Health.  
 HOLMES CO. PLANNING COMM.  
 By TRM Date 3-27-96

9600000536  
 Filed for Record in  
 HOLMES COUNTY, OH  
 SALLY MILLER  
 On 04-09-1996 At 01:52 pm.  
 PLSM 20.00  
 Vol. 16 Page 69  
 Need Vol. 272 Page 935

INDEXED

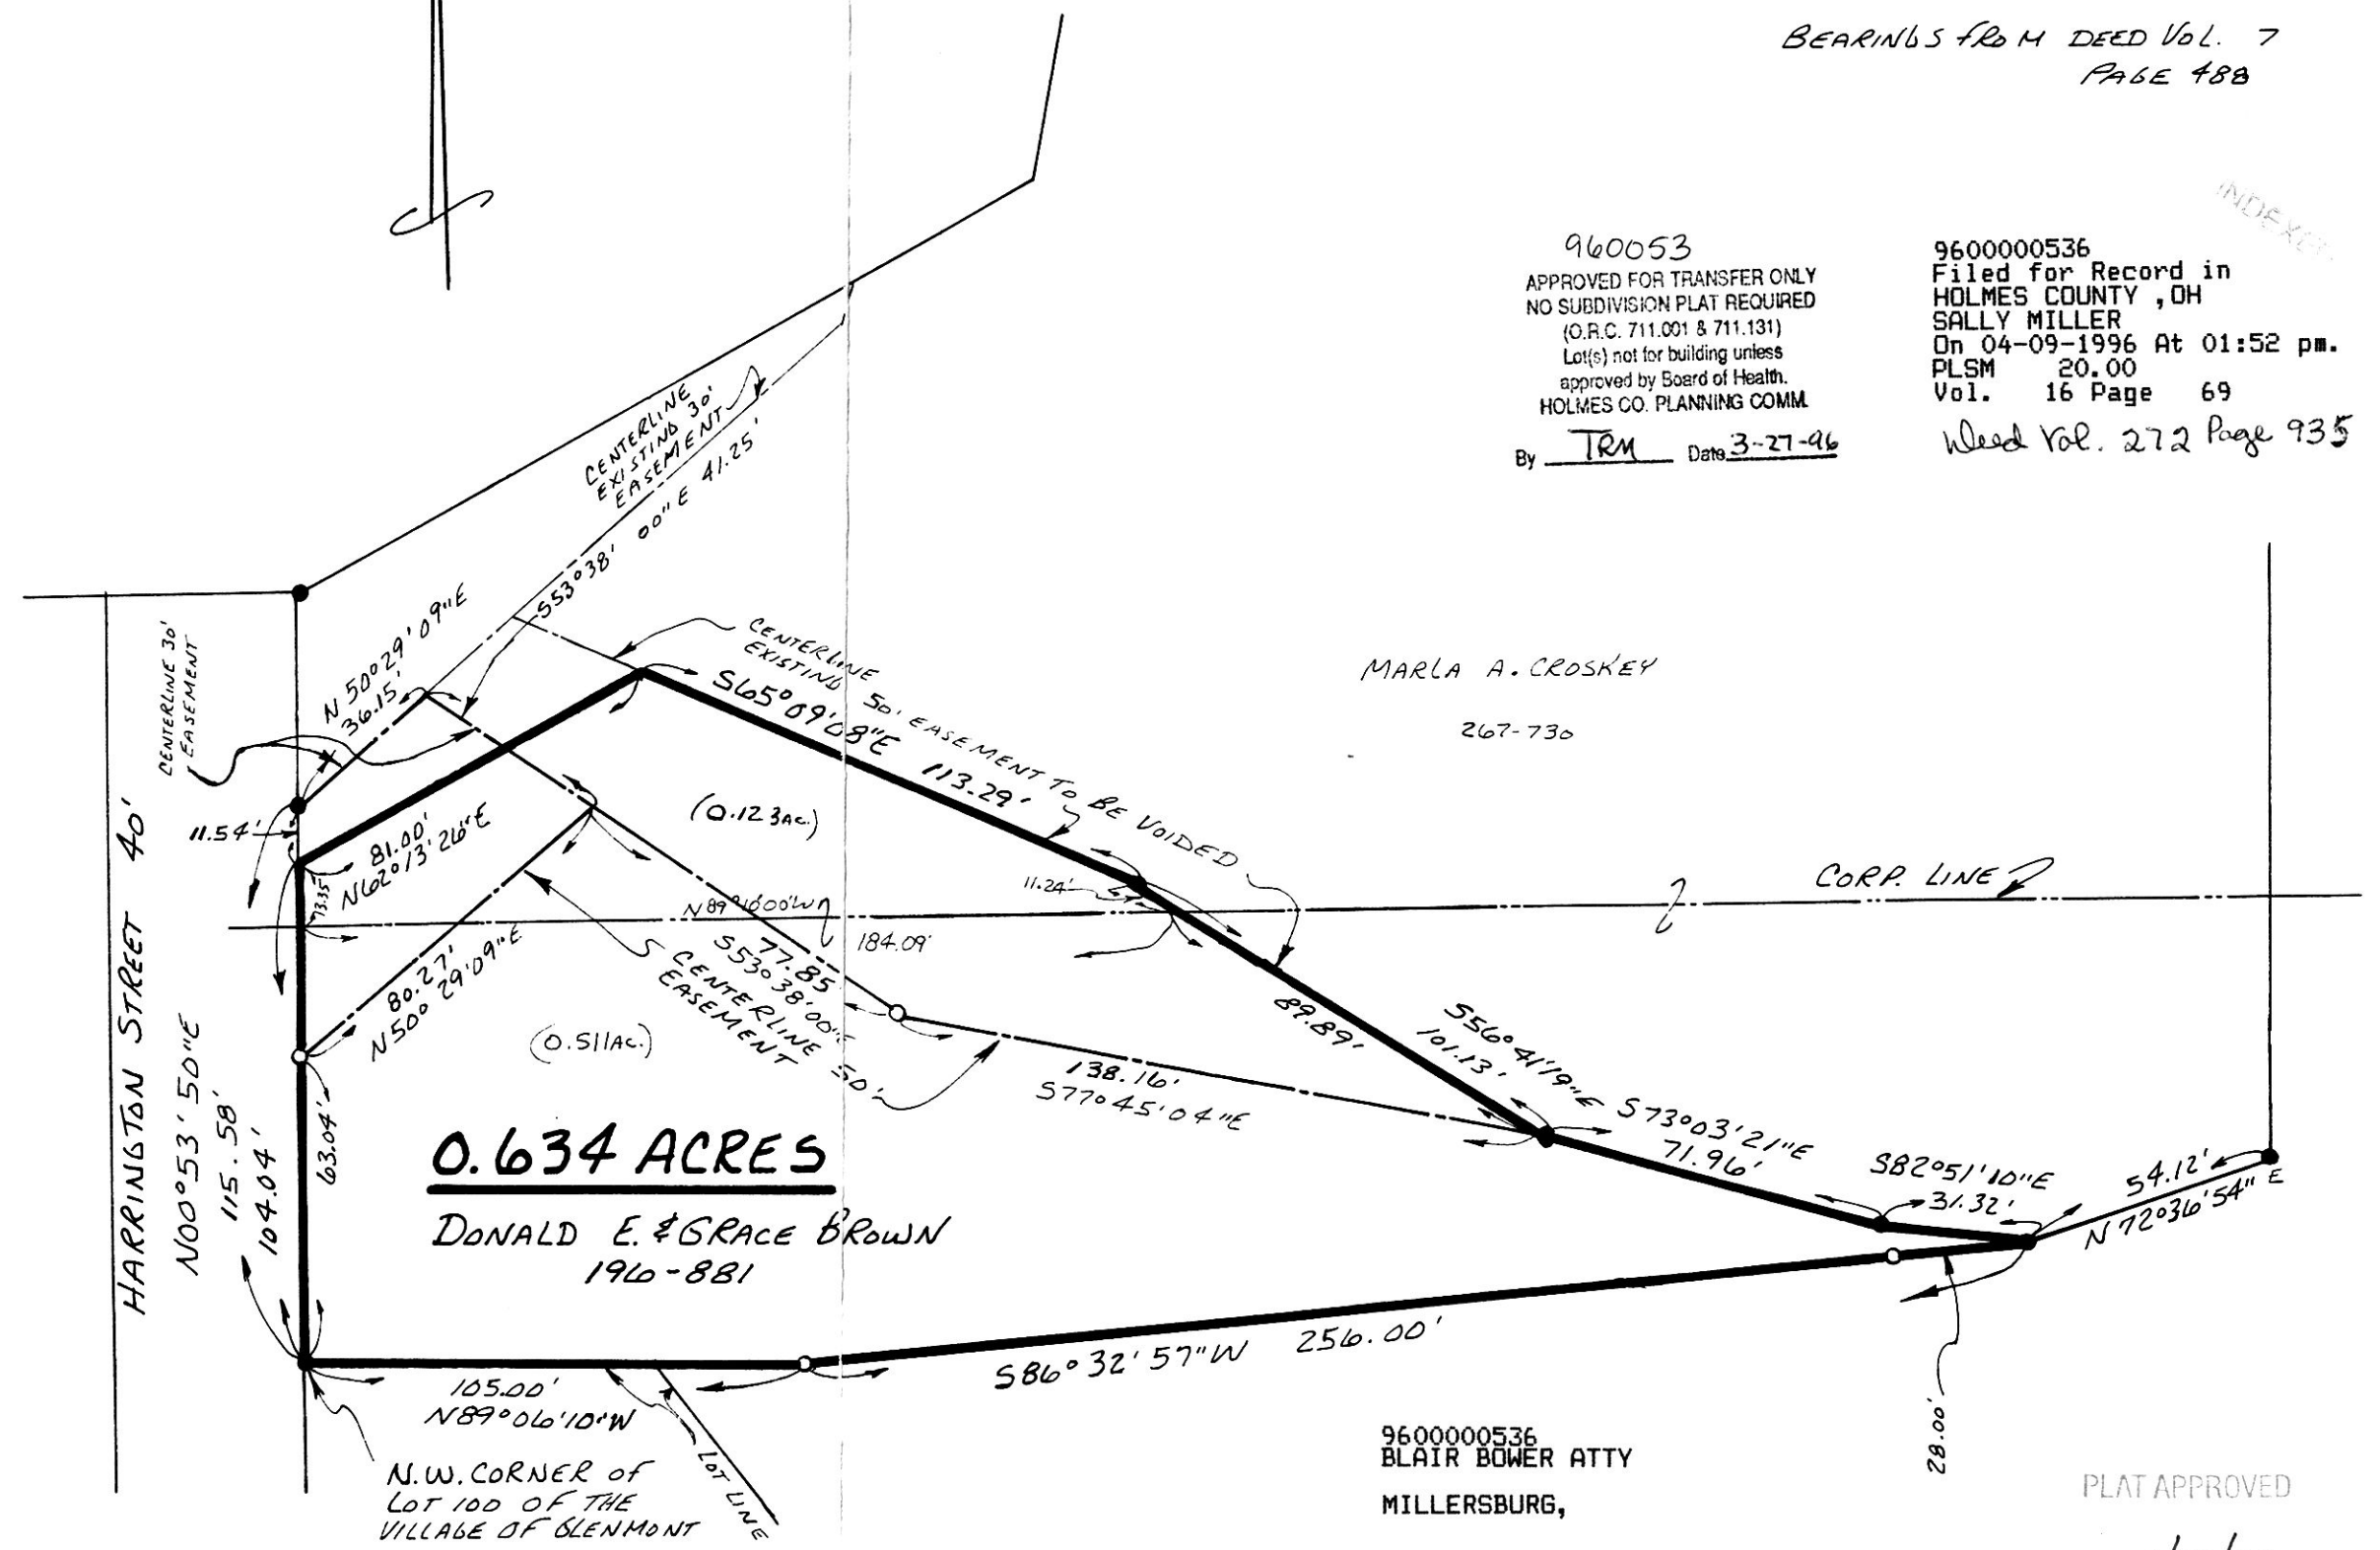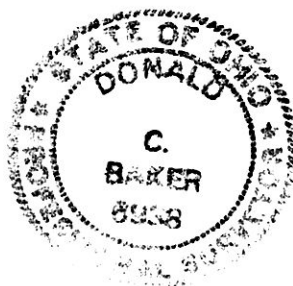

I CERTIFY THIS SURVEY TO BE CORRECT  
 TO THE BEST OF MY KNOWLEDGE.  
Donald C. Baker  
 DONALD C. BAKER P.S. 6938  
 5958 T.R. 322  
 MILLERSBURG, OHIO 44654  
 PH. (216) 674-4788  
 JANUARY 12, 1996

9600000536  
 BLAIR BOWER ATTY  
 MILLERSBURG,

PLAT APPROVED

3/28/96

16 PAGE 69 VOL 2396-MLS