



SCALE: 1"=60'

- STONE FOUND
- IRON PIN FOUND
- 5/8" RE BAR WITH I.D. CAP SET
- I.D. CAP MARKED "BAKER 6938"




WALNUT CREEK TOWNSHIP  
 N.E. QTR. SECTION 23 (FRACTIONAL)  
 T-9N ; R-5W  
 HOLMES COUNTY, OHIO

REFERENCES:

DEED VOL.	221	PAGE	680
"	"	189	758
"	"	218	664
"	"	221	22

BEARINGS FROM PLAT VOL. 12 PAGE 743

960061  
 APPROVED FOR TRANSFER ONLY  
 NO SUBDIVISION PLAT REQUIRED  
 (O.R.C. 711.001 & 711.131)  
 Lot(s) not for building unless  
 approved by Board of Health.  
 HOLMES CO. PLANNING COMM.  
 By TRM Date 4-11-96

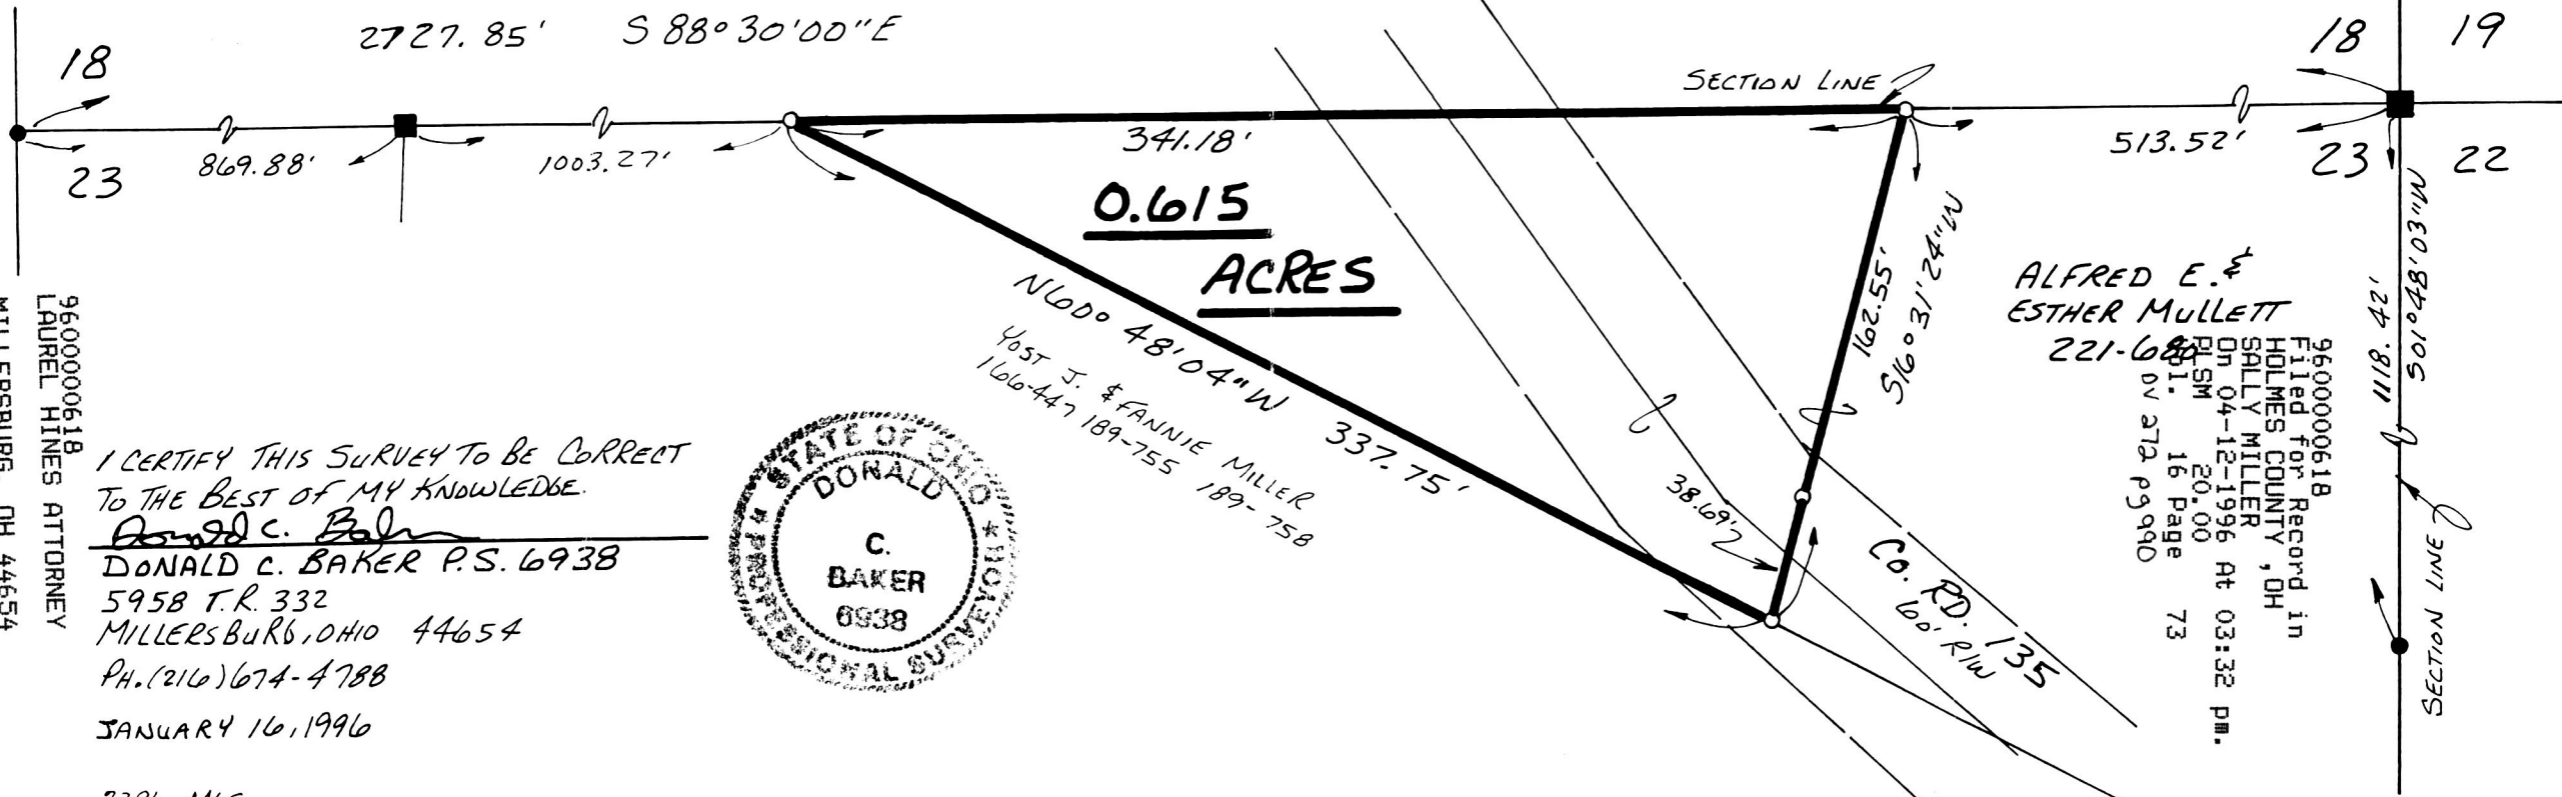

9600000618  
 LAUREL HINES ATTORNEY  
 MILLERSBURG, OH 44654

I CERTIFY THIS SURVEY TO BE CORRECT  
 TO THE BEST OF MY KNOWLEDGE.

Donald C. Baker  
 DONALD C. BAKER P.S. 6938  
 5958 T.R. 332  
 MILLERSBURG, OHIO 44654  
 PH. (216) 674-4788  
 JANUARY 16, 1996



N 60° 48' 04" W 337.75'  
 Yost J. & FANNIE MILLER  
 166-447 189-755 189-758

ALFRED E. &  
 ESTHER MULLETT  
 221-680  
 9600000618  
 Filed for Record in  
 HOLMES COUNTY, OH  
 SALLY MILLER  
 On 04-12-1996 At 03:32 pm.  
 PLSM 20.00  
 11. 16 Page 73  
 DV 272 P9990

PLAT APPROVED

4/12/96 B