

REFERENCES:

DEED VOL. 225 PAGE 53
 " " 172 " 522
 " " 218 " 454
 " " 238 " 944


PLAT VOL. 5 PAGE 149
 " " 9 " 141

BEARINGS FROM PLAT VOL. 10 PAGE 316

INDEXED




9600000696
 Filed for Record in
 HOLMES COUNTY, OH
 SALLY MILLER
 On 04-17-1996 At 11:46 am.
 PLSM 20.00
 Vol. 16 Page 78
 dv 273 pg 42

PAINT TOWNSHIP
 4TH. QTR. LOT 27
 T-10N:R-5W
 HOLMES COUNTY, OHIO

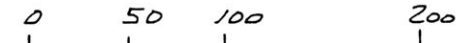

SCALE: 1" = 100'

- ▲ R.R. SPIKE FOUND
- IRON PIN FOUND
- 5/8" RE BAR WITH I.D. CAP SET I.D. CAP MARKED "BAKER 6938"

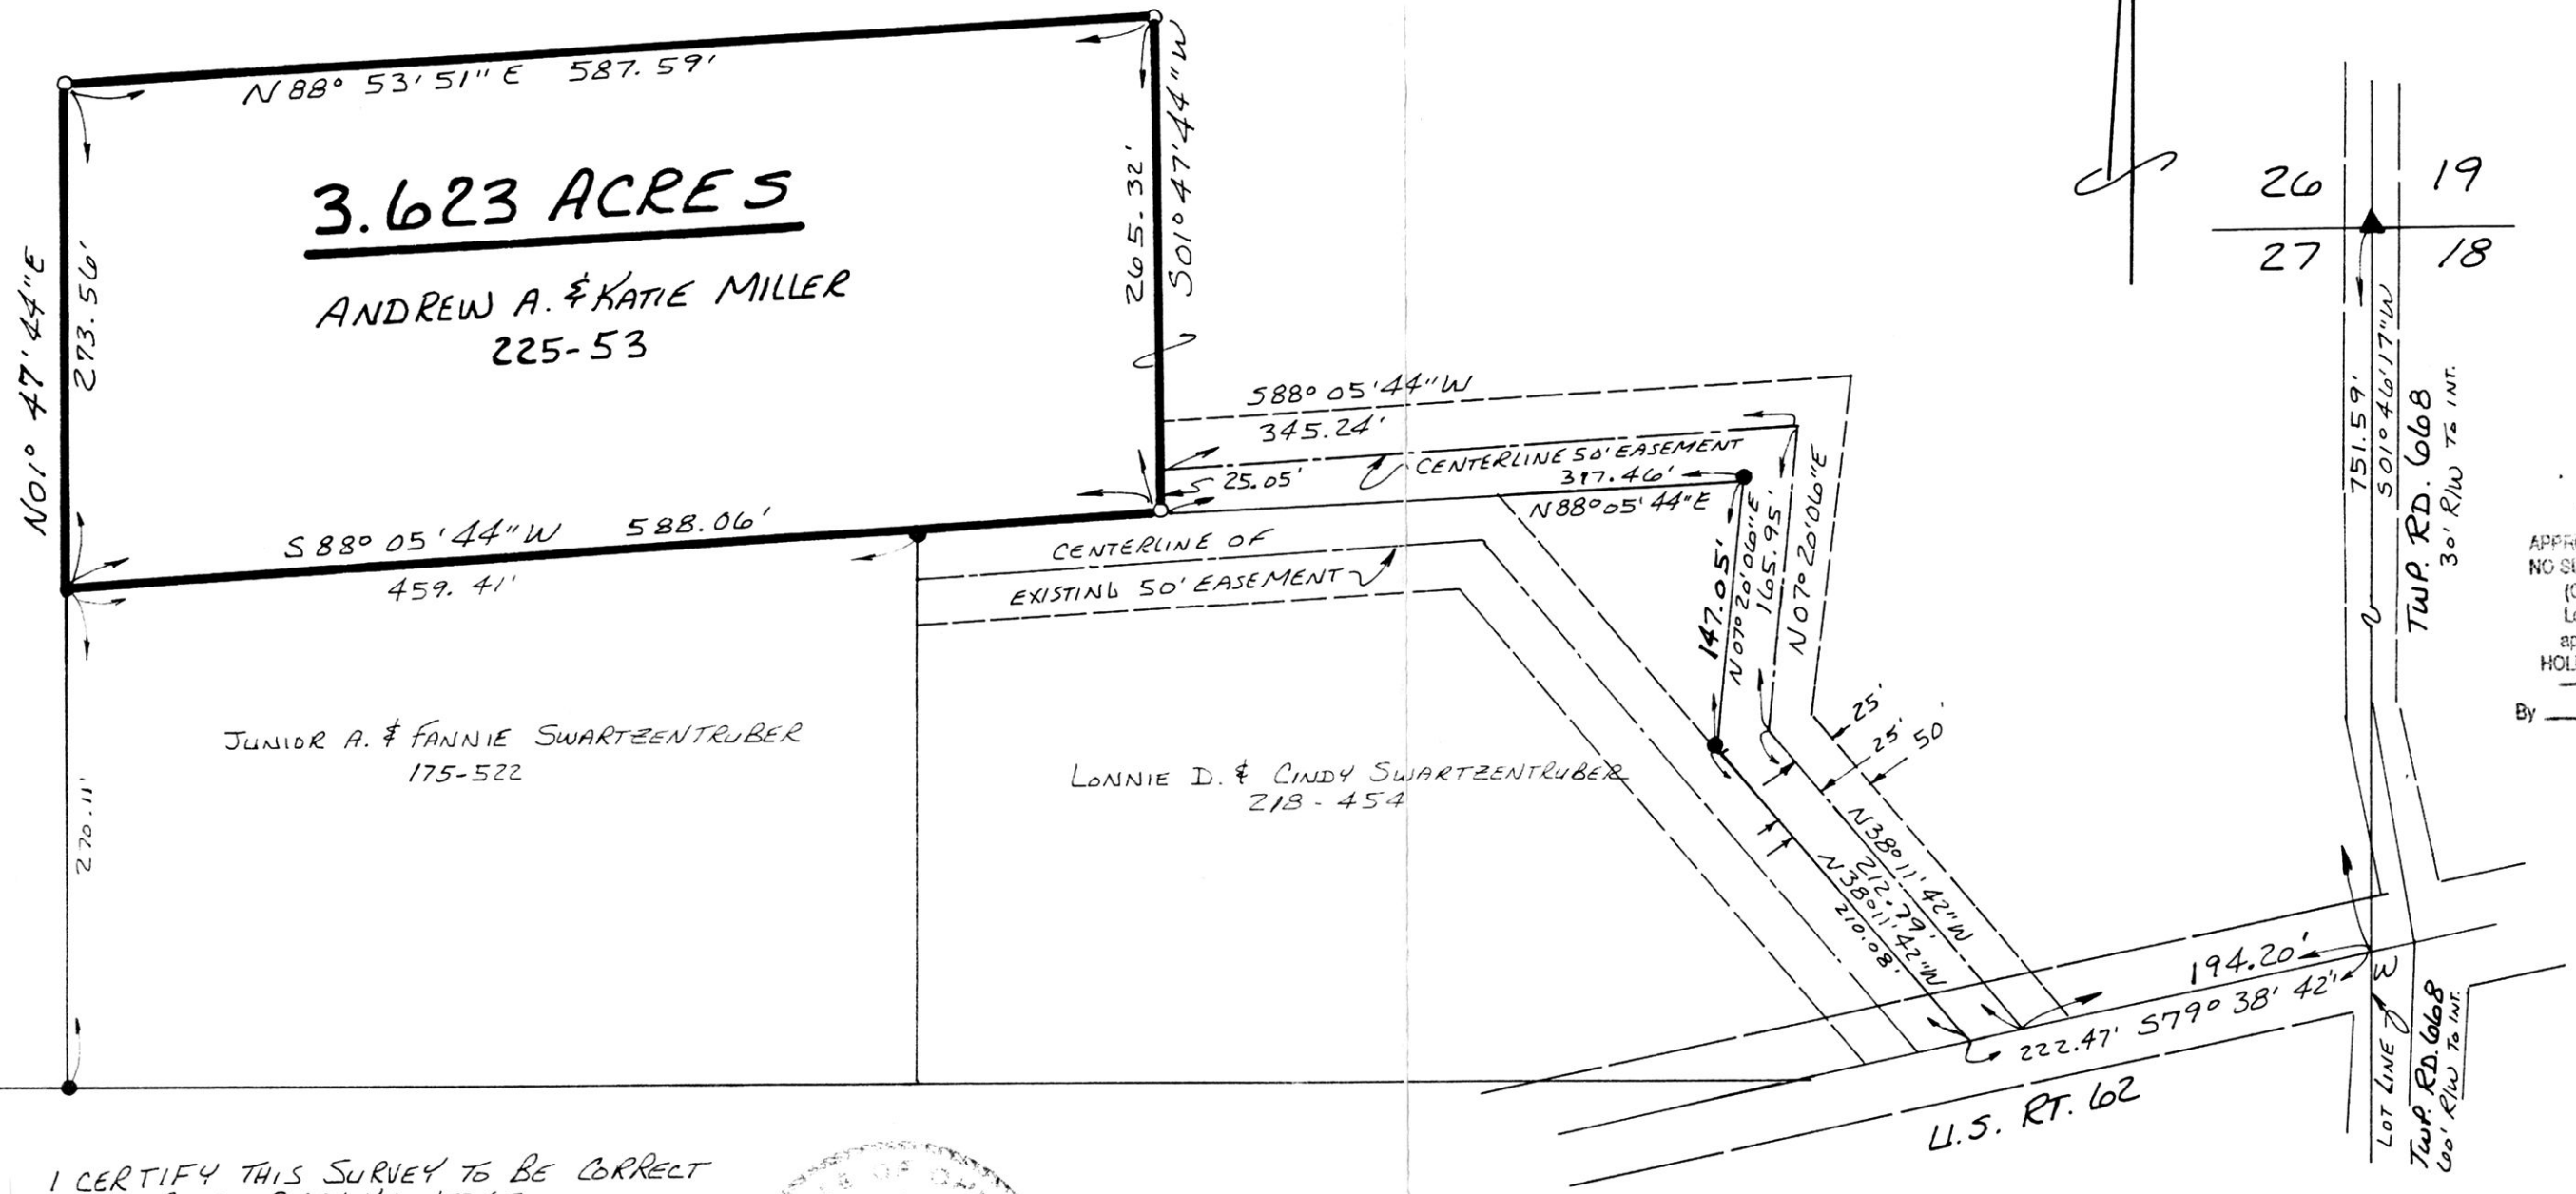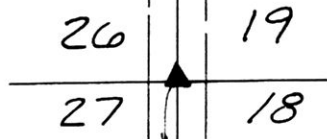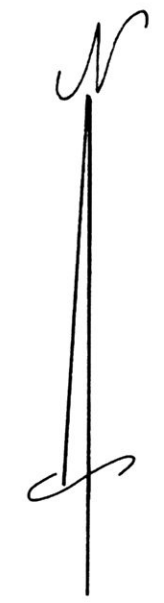

960063
 APPROVED FOR TRANSFER ONLY
 NO SUBDIVISION PLAT REQUIRED
 (O.R.C. 711.001 & 711.131)
 Lot(s) not for building unless
 approved by Board of Health.
 HOLMES CO. PLANNING COMM.
 By TRM Date 4-15-96

I CERTIFY THIS SURVEY TO BE CORRECT
 TO THE BEST OF MY KNOWLEDGE.

Donald C. Baker
 DONALD C. BAKER P.S. 6938
 5958 T.R. 322
 MILLERSBURG, OHIO 44654
 PH. (330) 674-4788
 MARCH 27, 1996



9600000696
 MAX MILLER ATTY
 MILLERSBURG,

PLAT APPROVED

4/16/96

VOL 16 DIST 78

13196-MLS