


CLARK TOWNSHIP
 N.W. QTR. SECTION 10
 T-8 N; R-5 W
 HOLMES COUNTY, OHIO

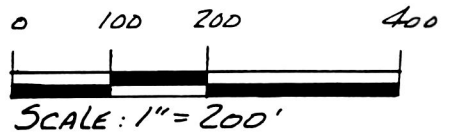

- ▲ R.R. SPIKE FOUND
- IRON PIN FOUND
- △ R.R. SPIKE SET
- 5/8" RE BAR WITH I.D. CAP SET
 I.D. CAP MARKED "BAKER 6938"

REFERENCES:


DEED Vol.	267	PAGE	923
"	"	"	969
"	"	"	846
"	"	"	733
"	"	"	139
"	"	"	903

PLAT Vol. 5 PAGE 47

BEARINGS FROM PLAT Vol. 11
 PAGE 45


960073 960074
 APPROVED FOR TRANSFER ONLY
 NO SUBDIVISION PLAT REQUIRED
 (O.R.C. 711.001 & 711.131)
 Lot(s) not for building unless
 approved by Board of Health.
 HOLMES CO. PLANNING COMM.
 By TRM Date 5-7-96

9600001178
 Filed for Record in
 HOLMES COUNTY, OH
 SALLY MILLER
 On 05-09-1996 At 04:06 pm.
 PLSM 20.00
 Vol. 16 Page 94
 Deed Vol. 273 pgs 403 &
 405

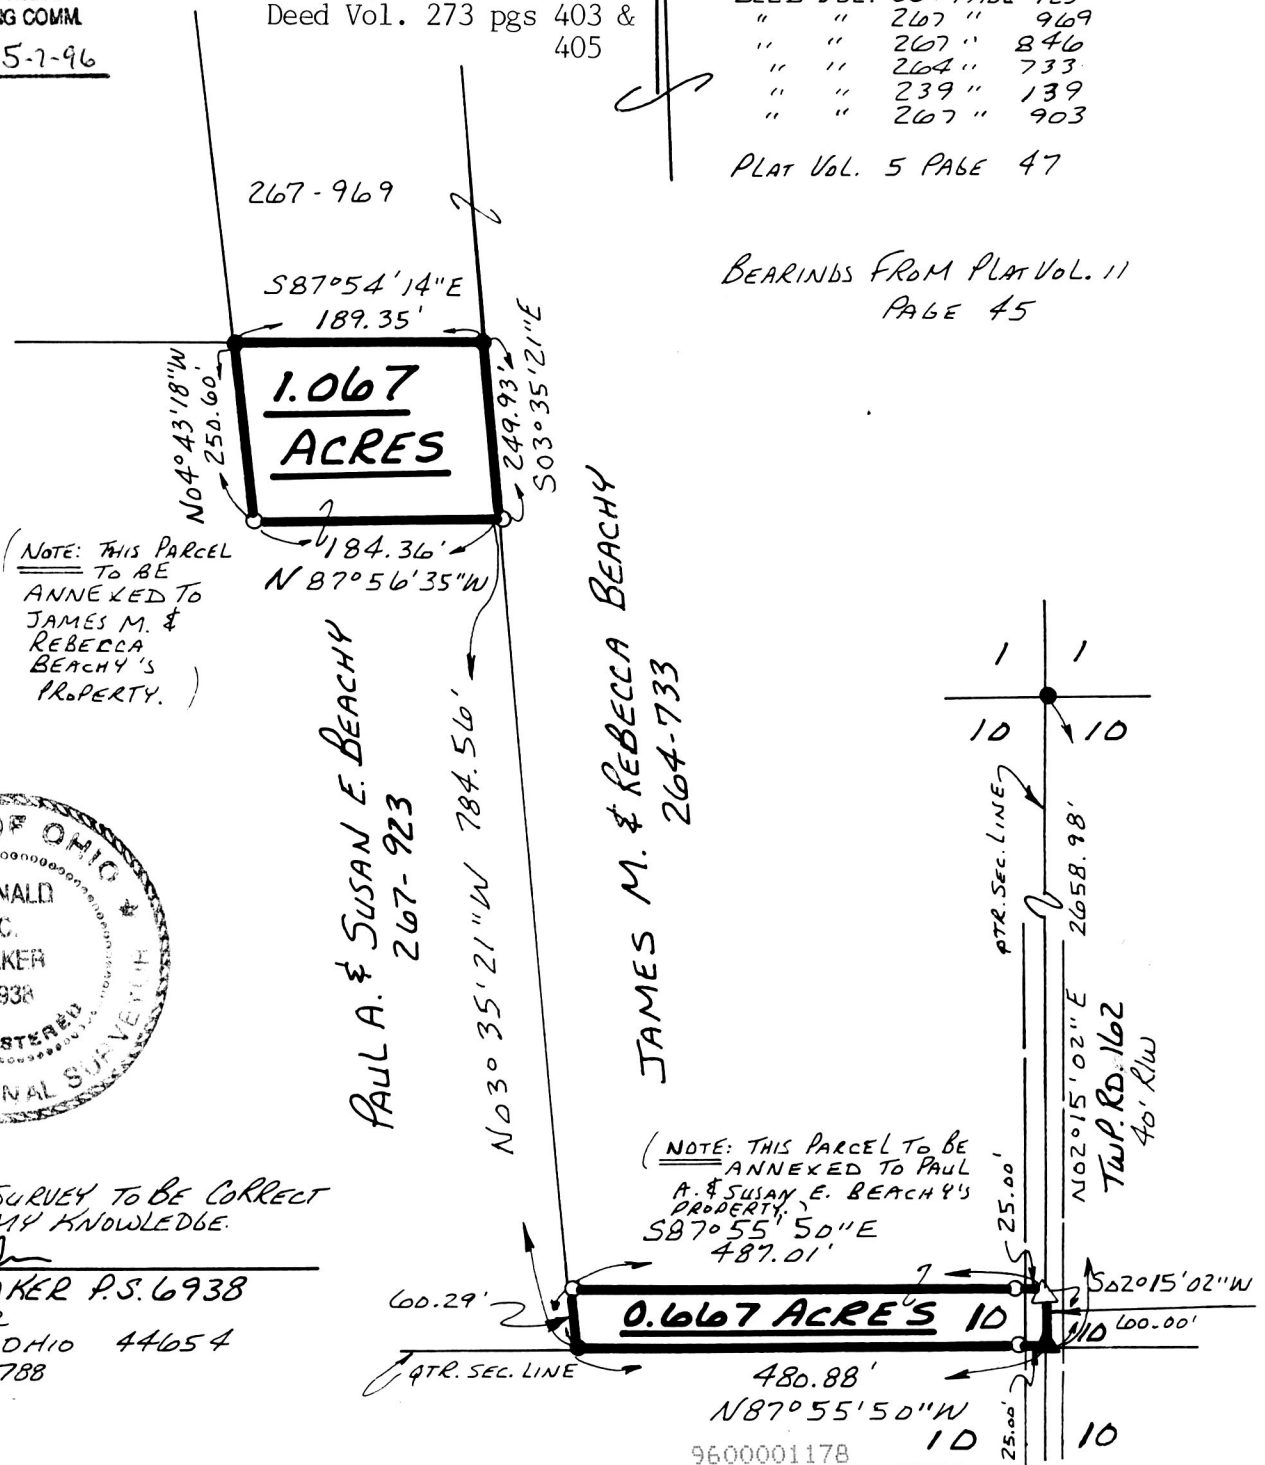

(NOTE: THIS PARCEL
 To BE
 ANNEXED TO
 JAMES M. &
 REBECCA
 BEACHY'S
 PROPERTY.)

(NOTE: THIS PARCEL TO BE
 ANNEXED TO PAUL
 A. & SUSAN E. BEACHY'S
 PROPERTY.
 S87°55'50"E
 487.01'

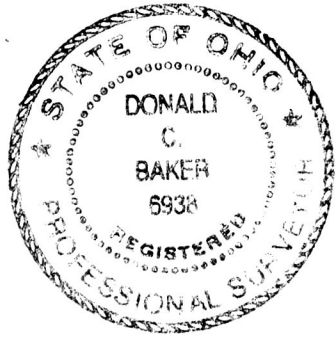

I CERTIFY THIS SURVEY TO BE CORRECT
 TO THE BEST OF MY KNOWLEDGE.
Donald C. Baker

DONALD C. BAKER P.S. 6938
 5958 T.R. 322
 MILLERSBURG, OHIO 44654
 PH. (330) 674-4788
 APRIL 3, 1996
 17296-MLS

PLAT APPROVED

5/7/96

9600001178
 LAUREL HINES ATTY
 MILLERSBURG,