

MECHANIC TOWNSHIP  
 2ND. QTR. LOTS 21 & 22  
 T-8N; R-6W  
 HOLMES COUNTY, OHIO

9600001342  
 Filed for Record in  
 HOLMES COUNTY, OH  
 SALLY MILLER  
 On 05-17-1996 At 10:38 am.  
 PLSM 20.00  
 Vol. 16 Page 104  
 dv 273 pg 541



SCALE: 1" = 200'

- ▲ R.R. SPIKE FOUND
- IRON PIN FOUND
- 5/8" REBAR WITH I.D. CAP SET
- I.D. CAP MARKED "BAKER 6938"


REFERENCES:

DEED Vol. 186 PAGE 526  
 " " 259 " 7  
 " " 173 " 471  
 " " 170 " 4

PLAT Vol. 4 PAGE 140  
 " " 4 " 165

INDEXED

VOL 16 PAGE 104

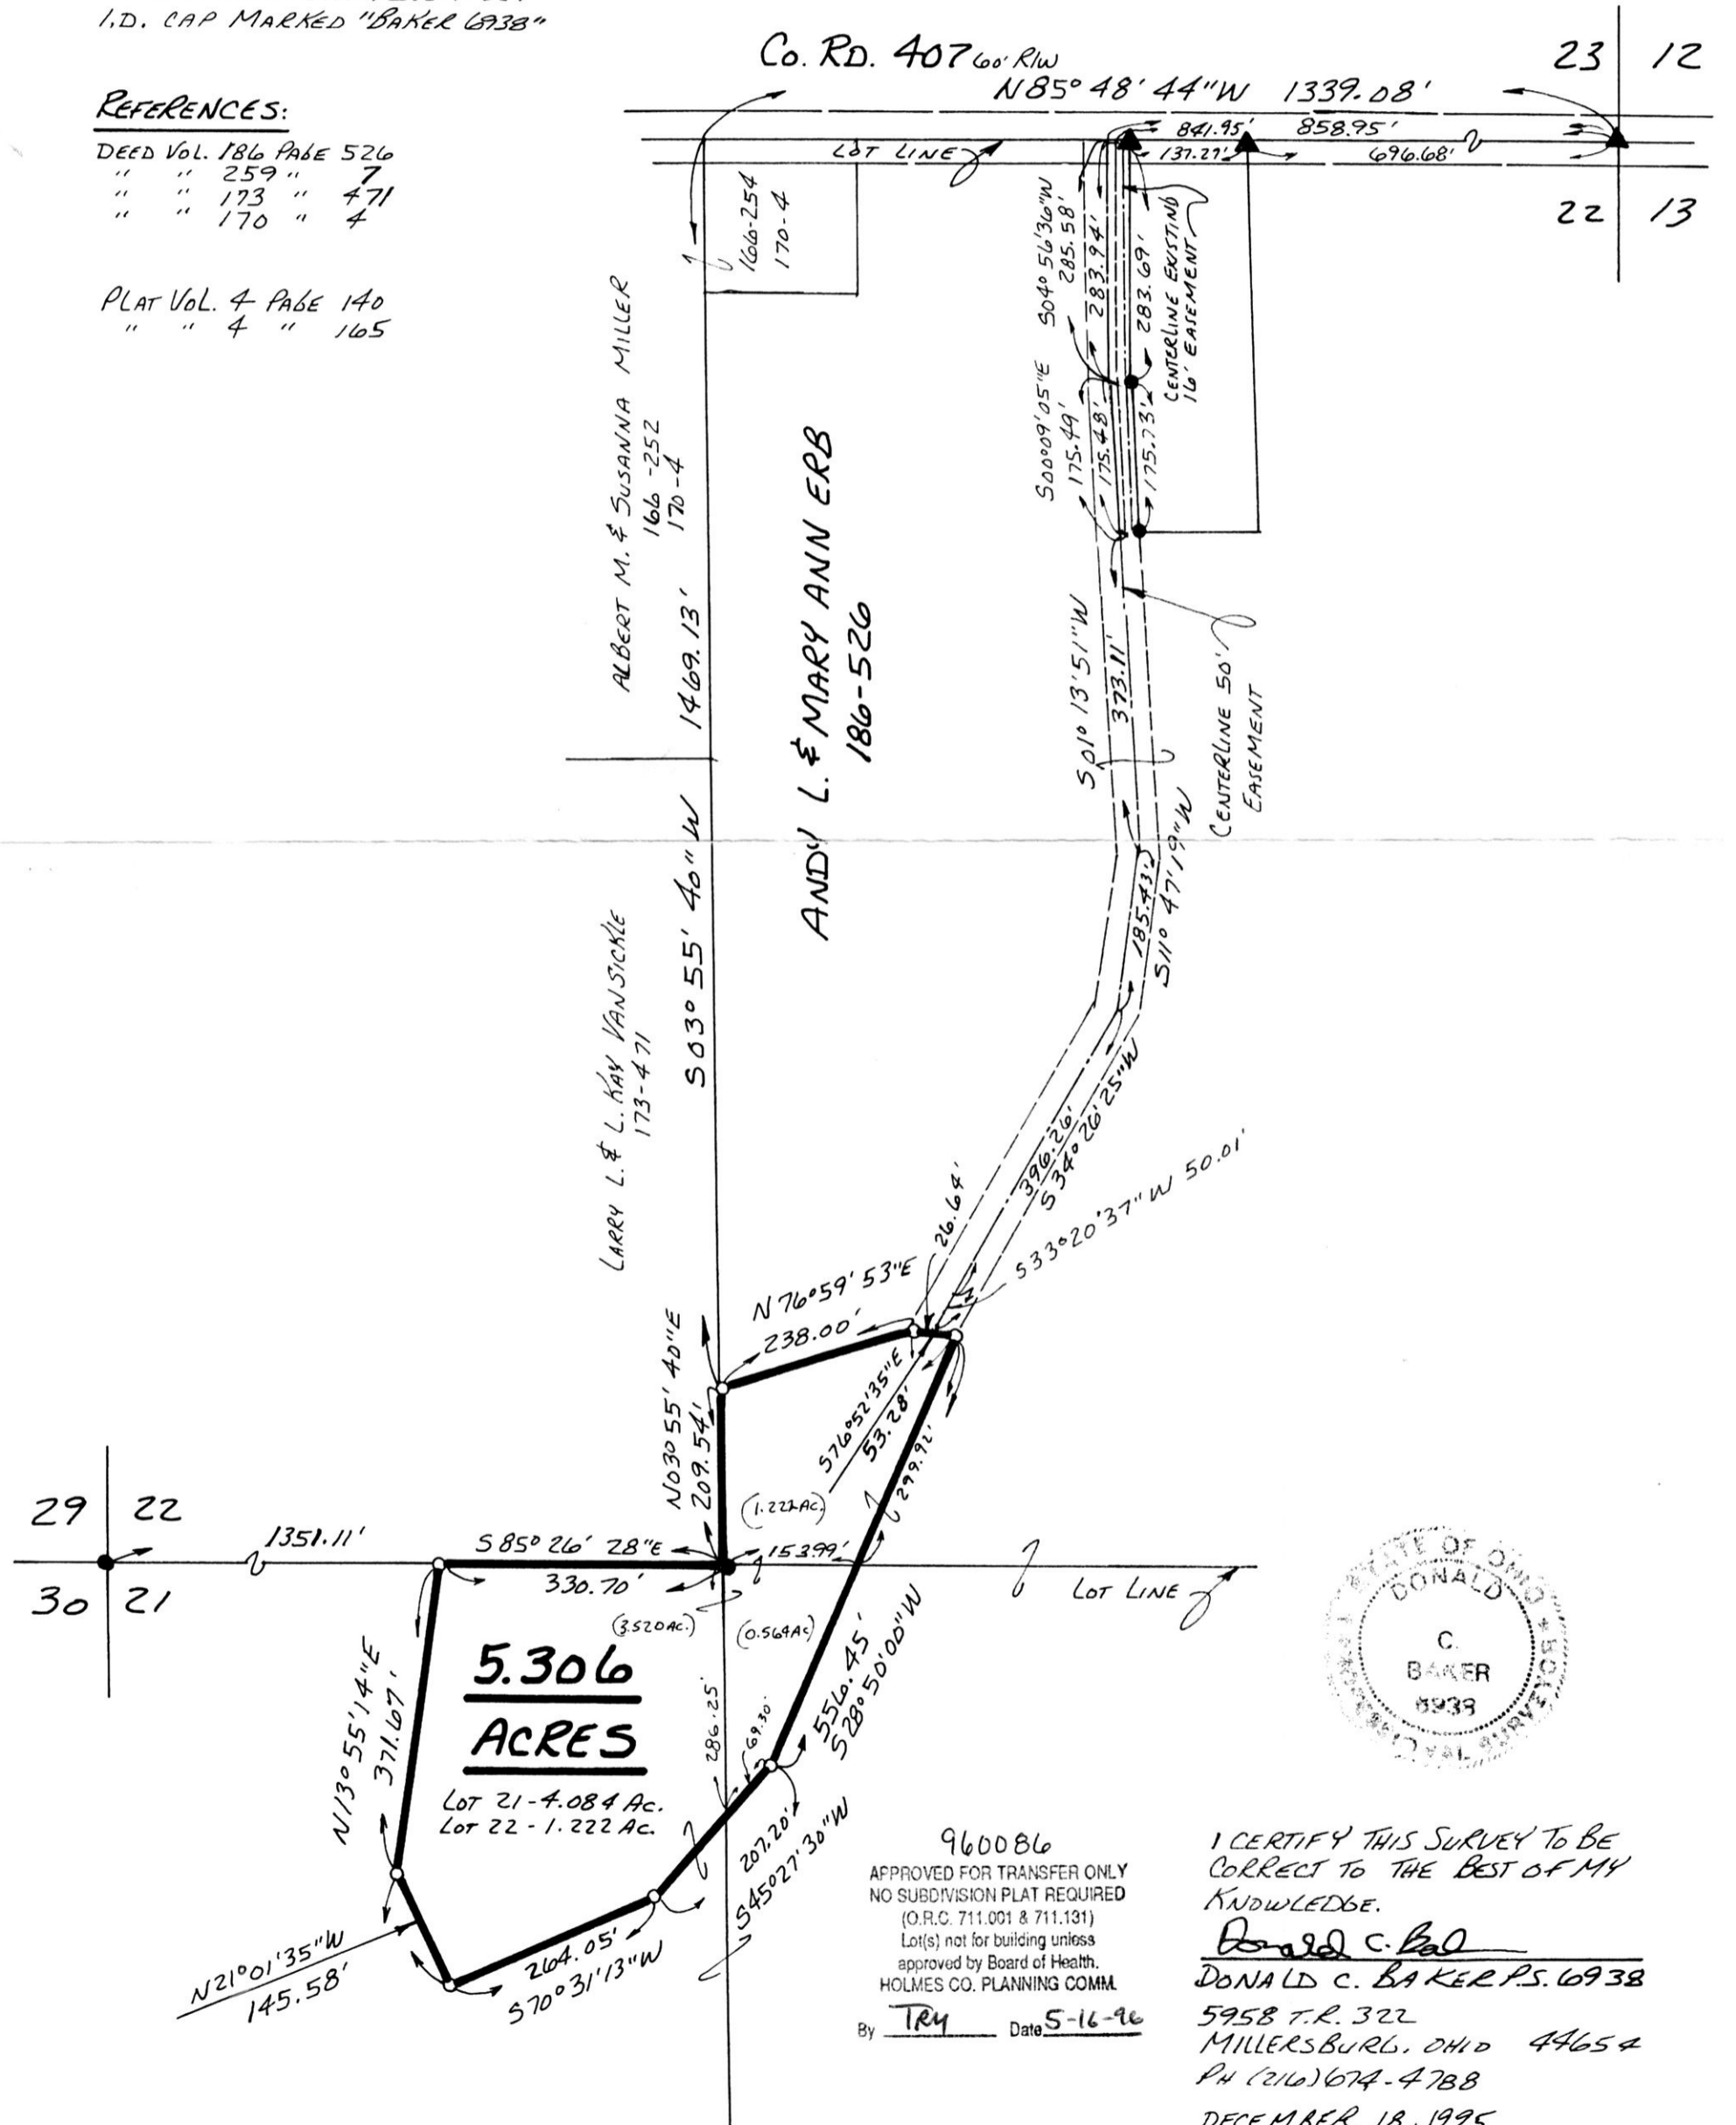

960086  
 APPROVED FOR TRANSFER ONLY  
 NO SUBDIVISION PLAT REQUIRED  
 (O.R.C. 711.001 & 711.131)  
 Lot(s) not for building unless  
 approved by Board of Health.  
 HOLMES CO. PLANNING COMM.  
 By TRY Date 5-16-96

I CERTIFY THIS SURVEY TO BE  
 CORRECT TO THE BEST OF MY  
 KNOWLEDGE.  
Donald C. Baker  
 DONALD C. BAKER P.S. 6938  
 5958 T.R. 322  
 MILLERSBURG, OHIO 44654  
 PH (216) 674-4788  
 DECEMBER 18, 1995

PLAT APPROVED

5/16/96

9600001342  
 LAUREL HINES ATTY  
 MILLERSBURG,  
 67595-MLS