


- IRON PIN FOUND
- P.K. NAIL FOUND
- P.K. NAIL SET
- 5/8" REBAR WITH ID. CAPSET
ID. CAP MARKED "BAKER 6938"

REFERENCES:

- DEED VOL. 232 PAGE 277
- DEED VOL. 249 PAGE 216
- DEED VOL. 252 PAGE 290
- DEED VOL. 230 PAGE 104
- DEED VOL. 230 PAGE 102
- PLAT VOL. 11 PAGE 60

BEARINGS FROM PLAT VOL. 11 PAGE 60

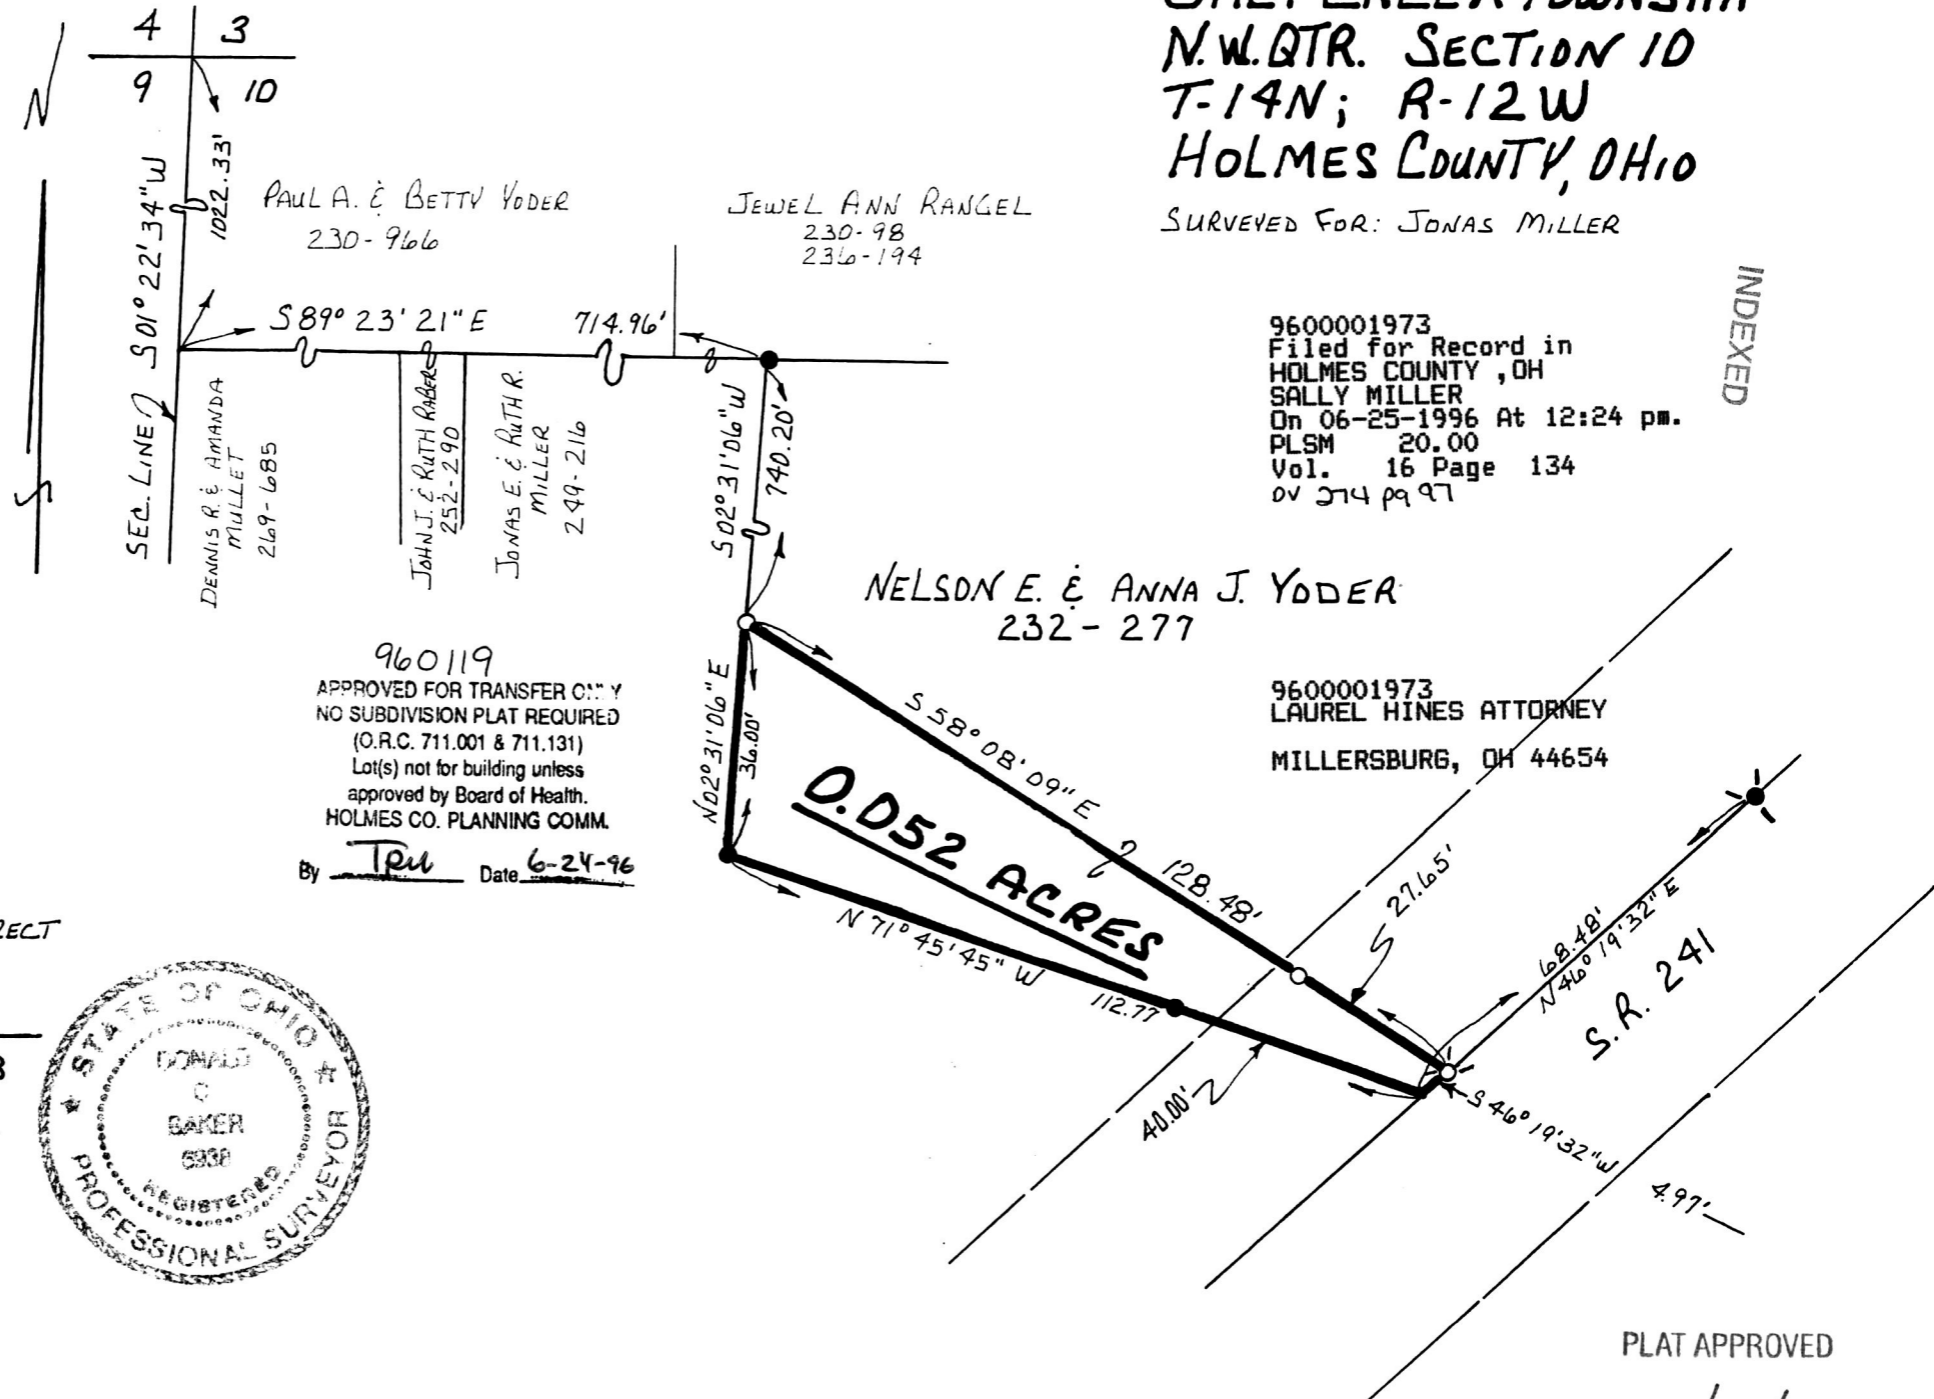

SALT CREEK TOWNSHIP
N.W. QTR. SECTION 10
T-14N; R-12W
HOLMES COUNTY, OHIO

SURVEYED FOR: JONAS MILLER

9600001973
Filed for Record in
HOLMES COUNTY, OH
SALLY MILLER
On 06-25-1996 At 12:24 pm.
PLSM 20.00
Vol. 16 Page 134
DV 274 pg 97

INDEXED

960119
APPROVED FOR TRANSFER CITY
NO SUBDIVISION PLAT REQUIRED
(O.R.C. 711.001 & 711.131)
Lot(s) not for building unless
approved by Board of Health.
HOLMES CO. PLANNING COMM.
By Tpu Date 6-24-96

9600001973
LAUREL HINES ATTORNEY
MILLERSBURG, OH 44654

I CERTIFY THIS SURVEY TO BE CORRECT
TO THE BEST OF MY KNOWLEDGE.

Donald C. Baker
DONALD C. BAKER P.S. 6938

595B T.R. 322
MILLERSBURG, OHIO 44654
PH. (330) 674-4788
JUNE 3, 1996



Vol. 16 page 134

31296-SRU

PLAT APPROVED

6/24/96