



HARDY TOWNSHIP  
 3RD. QTR. LOT 7  
 T-9N:R-7W  
 HOLMES COUNTY, OHIO

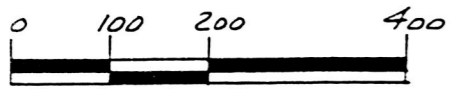

- SCALE: 1" = 200'
- STONE FOUND
  - ▲ R.R. SPIKE FOUND
  - IRON PIN FOUND
  - △ R.R. SPIKE SET
  - ◊ P.K. NAIL SET
  - 5/8" RE BAR WITH I.D. CAP SET
- I.D. CAP MARKED "BAKER 6938"

REFERENCES:

DEED Vol. 207 PAGE 637
" " 267 " 524
" " 263 " 692
" " 270 " 982
PLAT Vol. 10 PAGE 866
" " 5 " 104
" " 2 " 140
" " 14 " 958

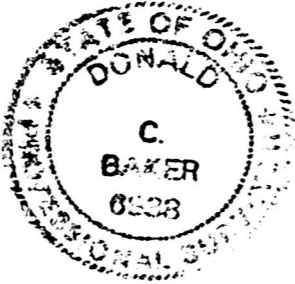

I CERTIFY THIS SURVEY TO BE CORRECT TO THE BEST OF MY KNOWLEDGE.

Donald C. Baker  
 DONALD C. BAKER P.S. 6938  
 5958 T.R. 322  
 MILLERSBURG, OHIO 44654  
 PH. (216) 674-4788  
 JANUARY 4, 1996

Vol. 16 page 146

996-MLS

BEARINGS FROM  
 PLAT Vol. 10 PAGE 461

9600002149  
 Filed for Record in  
 HOLMES COUNTY, OH  
 SALLY MILLER  
 On 07-09-1996 At 12:43 PM.  
 PLSM 20.00  
 Vol 16 Date 146


DV 274 pg 222

960133  
 APPROVED FOR TRANSFER ONLY  
 NO SUBDIVISION PLAT REQUIRED  
 (O.R.C. 711.001 & 711.131)  
 Lot(s) not for building unless  
 approved by Board of Health.  
 HOLMES CO. PLANNING COMM.

TR4 Date 7-8-96

INDEXED

HOLLY ANN DURST  
 267-524

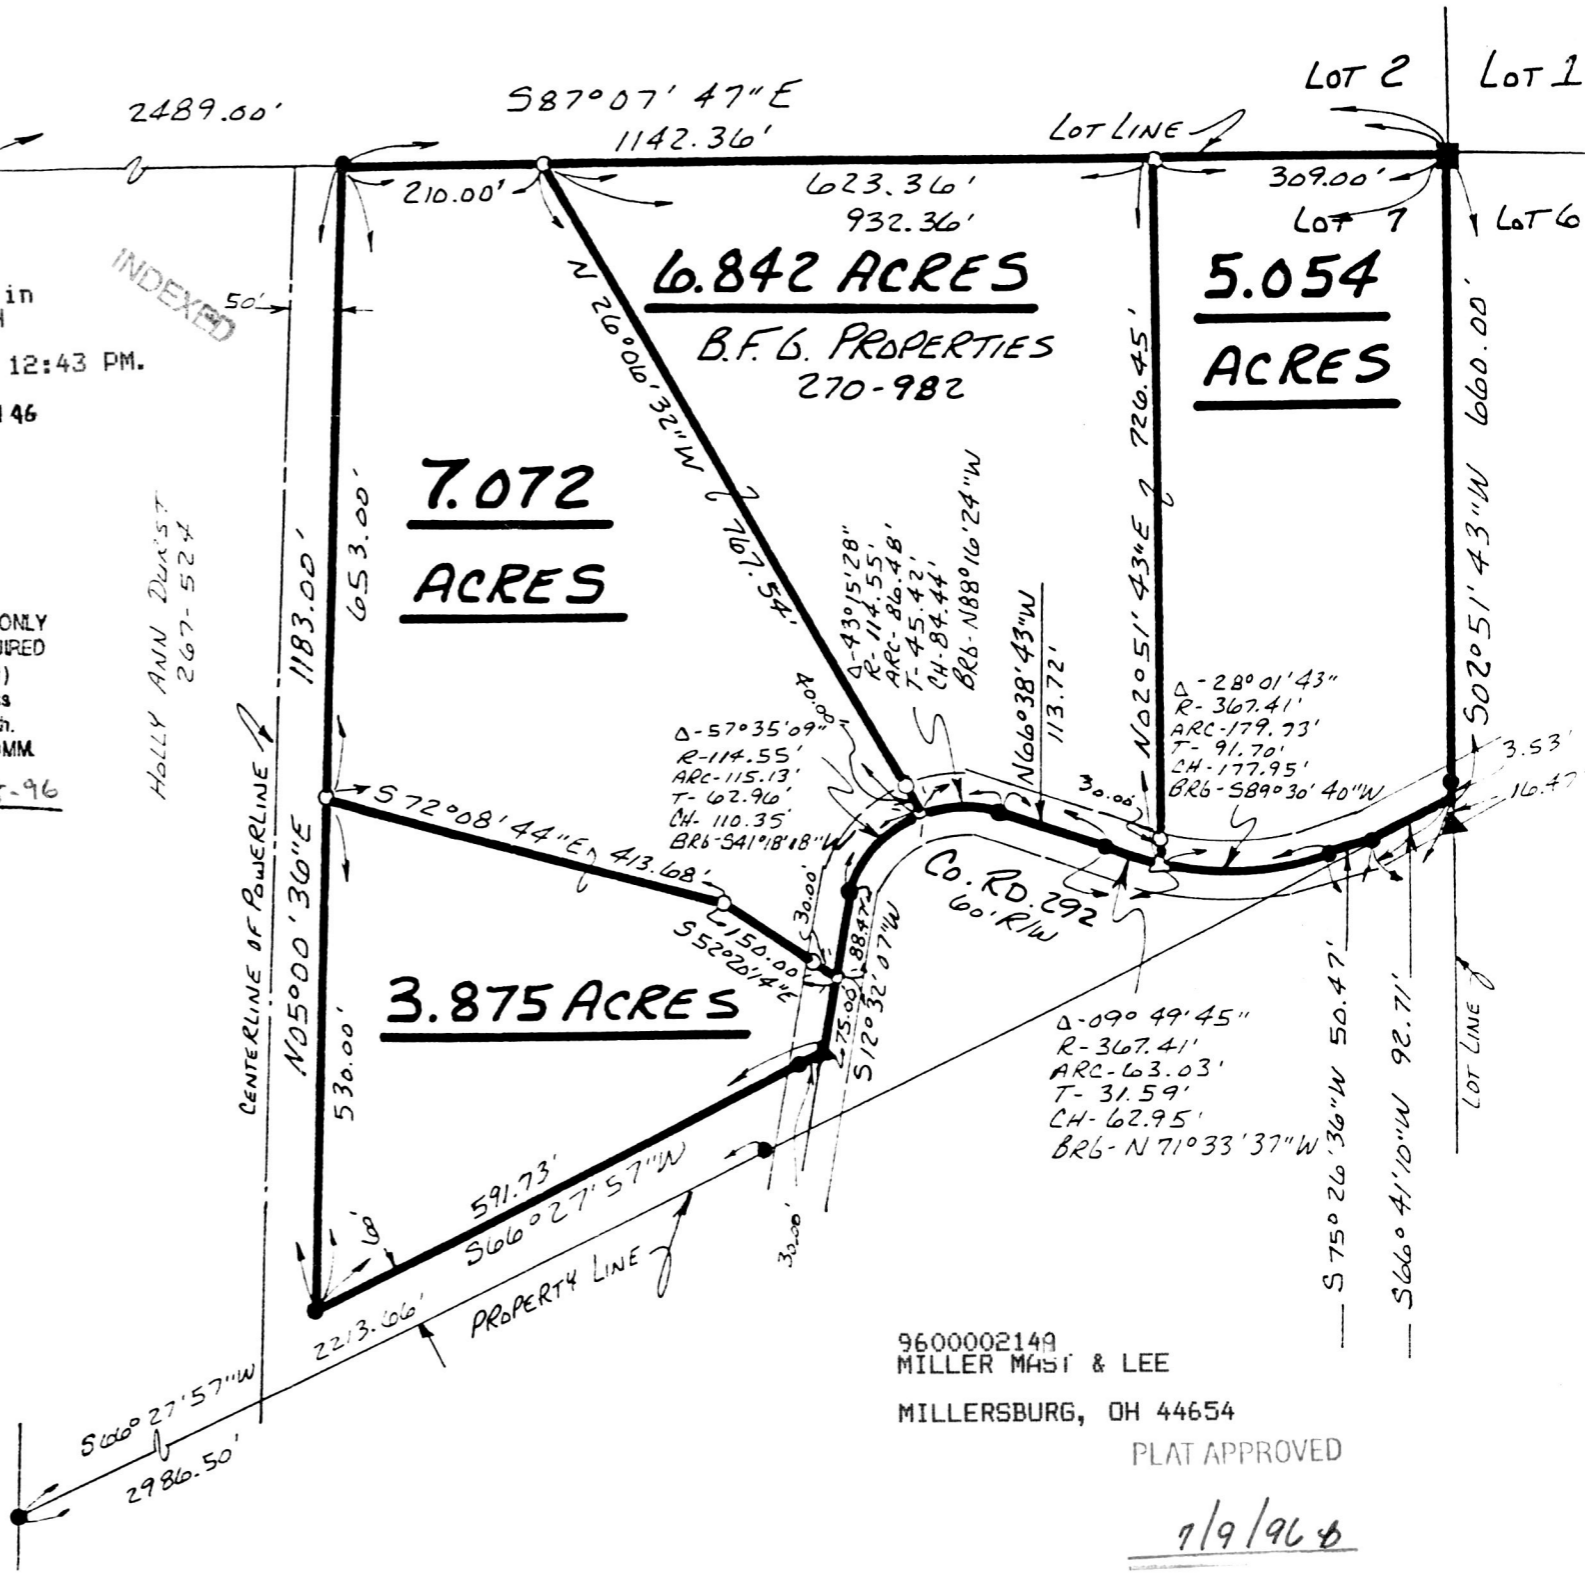

9600002149  
 MILLER MASI & LEE  
 MILLERSBURG, OH 44654

PLAT APPROVED

7/9/96