
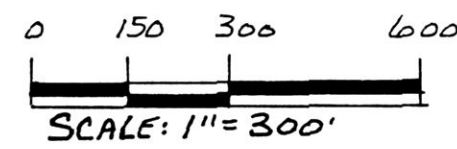


KNOX TOWNSHIP N.W. QTR SECTION 20 T-17N ; R-14W HOLMES COUNTY, OHIO

(SURVEYED FOR JOHNNIE & DORIS RHEES)

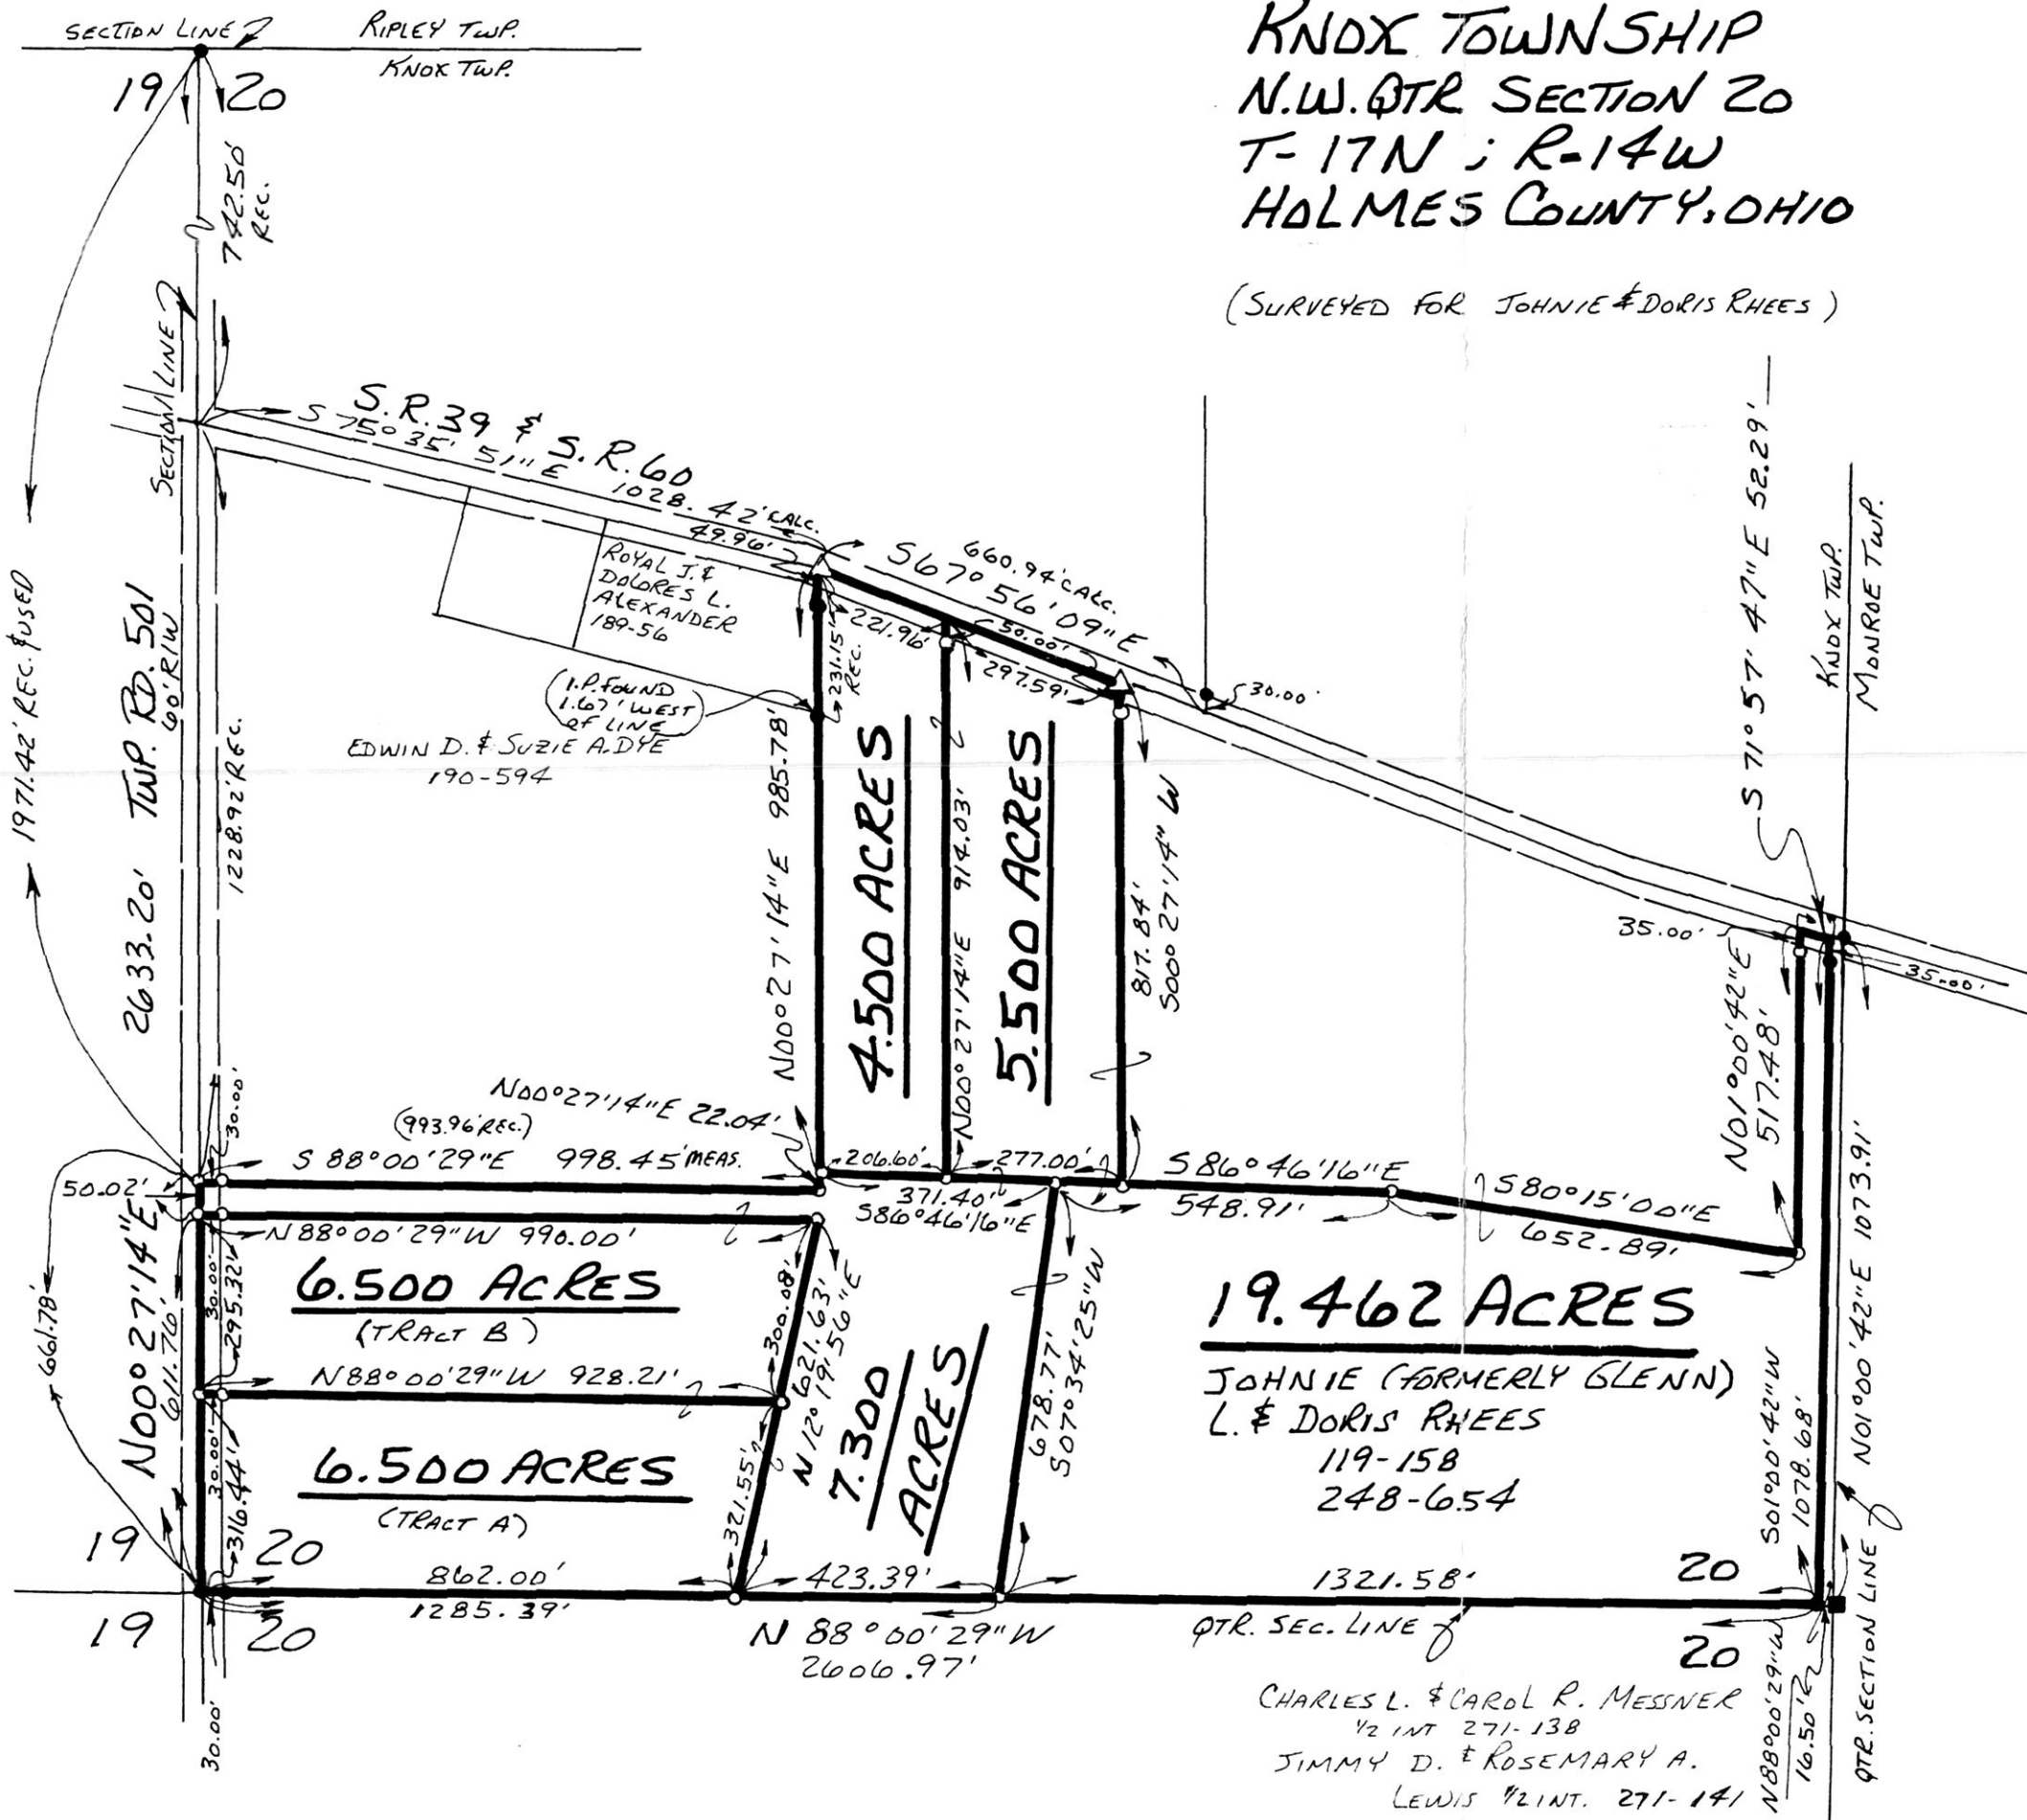


- STONE FOUND
- IRON PIN FOUND
- △ R.R. SPIKE SET
- 5/8" RE BAR WITH I.D. CAP SET
- I.D. CAP MARKED "BAKER 6938"

REFERENCES:

DEED Vol. 248	PAGE 654
" "	190 " 594
" "	189 " 56
" "	271 " 138
" "	271 " 141
PLAT Vol. 7	PAGE 347
" "	12 " 90

960141
APPROVED FOR TRANSFER ONLY
NO SUBDIVISION PLAT REQUIRED
(O.R.C. 711.001 & 711.131)
Lot(s) not for building unless
approved by Board of Health.
HOLMES CO. PLANNING COMM.
By TRM Date 7-18-96

9600002329
Filed for Record in
HOLMES COUNTY, OH
SALLY MILLER
On 07-22-1996 At 09:01 am.
PLSM 20.00
Vol. 16 Page 158
dv 274 pgs 380-382

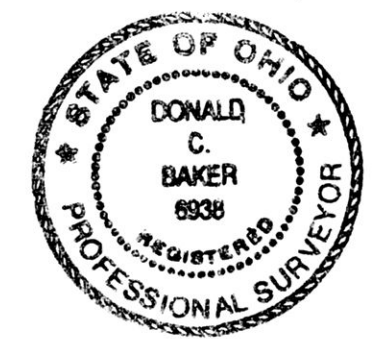

I CERTIFY THIS SURVEY TO BE
CORRECT TO THE BEST OF MY KNOWLEDGE.
Donald C. Baker
DONALD C. BAKER P.S. 6938
5958 T.R. 322
MILLERSBURG OHIO 44654
PH. (330) 674-4788
JUNE 21, 1996

CHARLES L. & CAROL R. MESSNER
1/2 INT 271-138
JIMMY D. & ROSEMARY A.
LEWIS 1/2 INT. 271-141

35696-MLS
9600002329
LAUREL HINES ATTY
MILLERSBURG,
PLAT APPROVED
7/18/96-B

Vol. 16 page 158

INDEXED

BEARINGS FROM DEED Vol. 271 PAGE 141