

MECHANIC TOWNSHIP
 N. E. QTR. SECTION 3
 T-8N R-6W
 HOLMES COUNTY, OHIO




SCALE: 1" = 200

- STONE FOUND
- 5/8" REBAR WITH ID. CAP SET
- ID. CAP MARKED "BAKER 6938"

REFERENCES:

- DEED VOL. 204 PAGE 655
- DEED VOL. 264 PAGE 85
- DEED VOL. 222 PAGE 892
- DEED VOL. 214 PAGE 739
- BEARINGS FROM DEED VOL. 212 PAGE 938
- DEED VOL. 274 PAGE 523

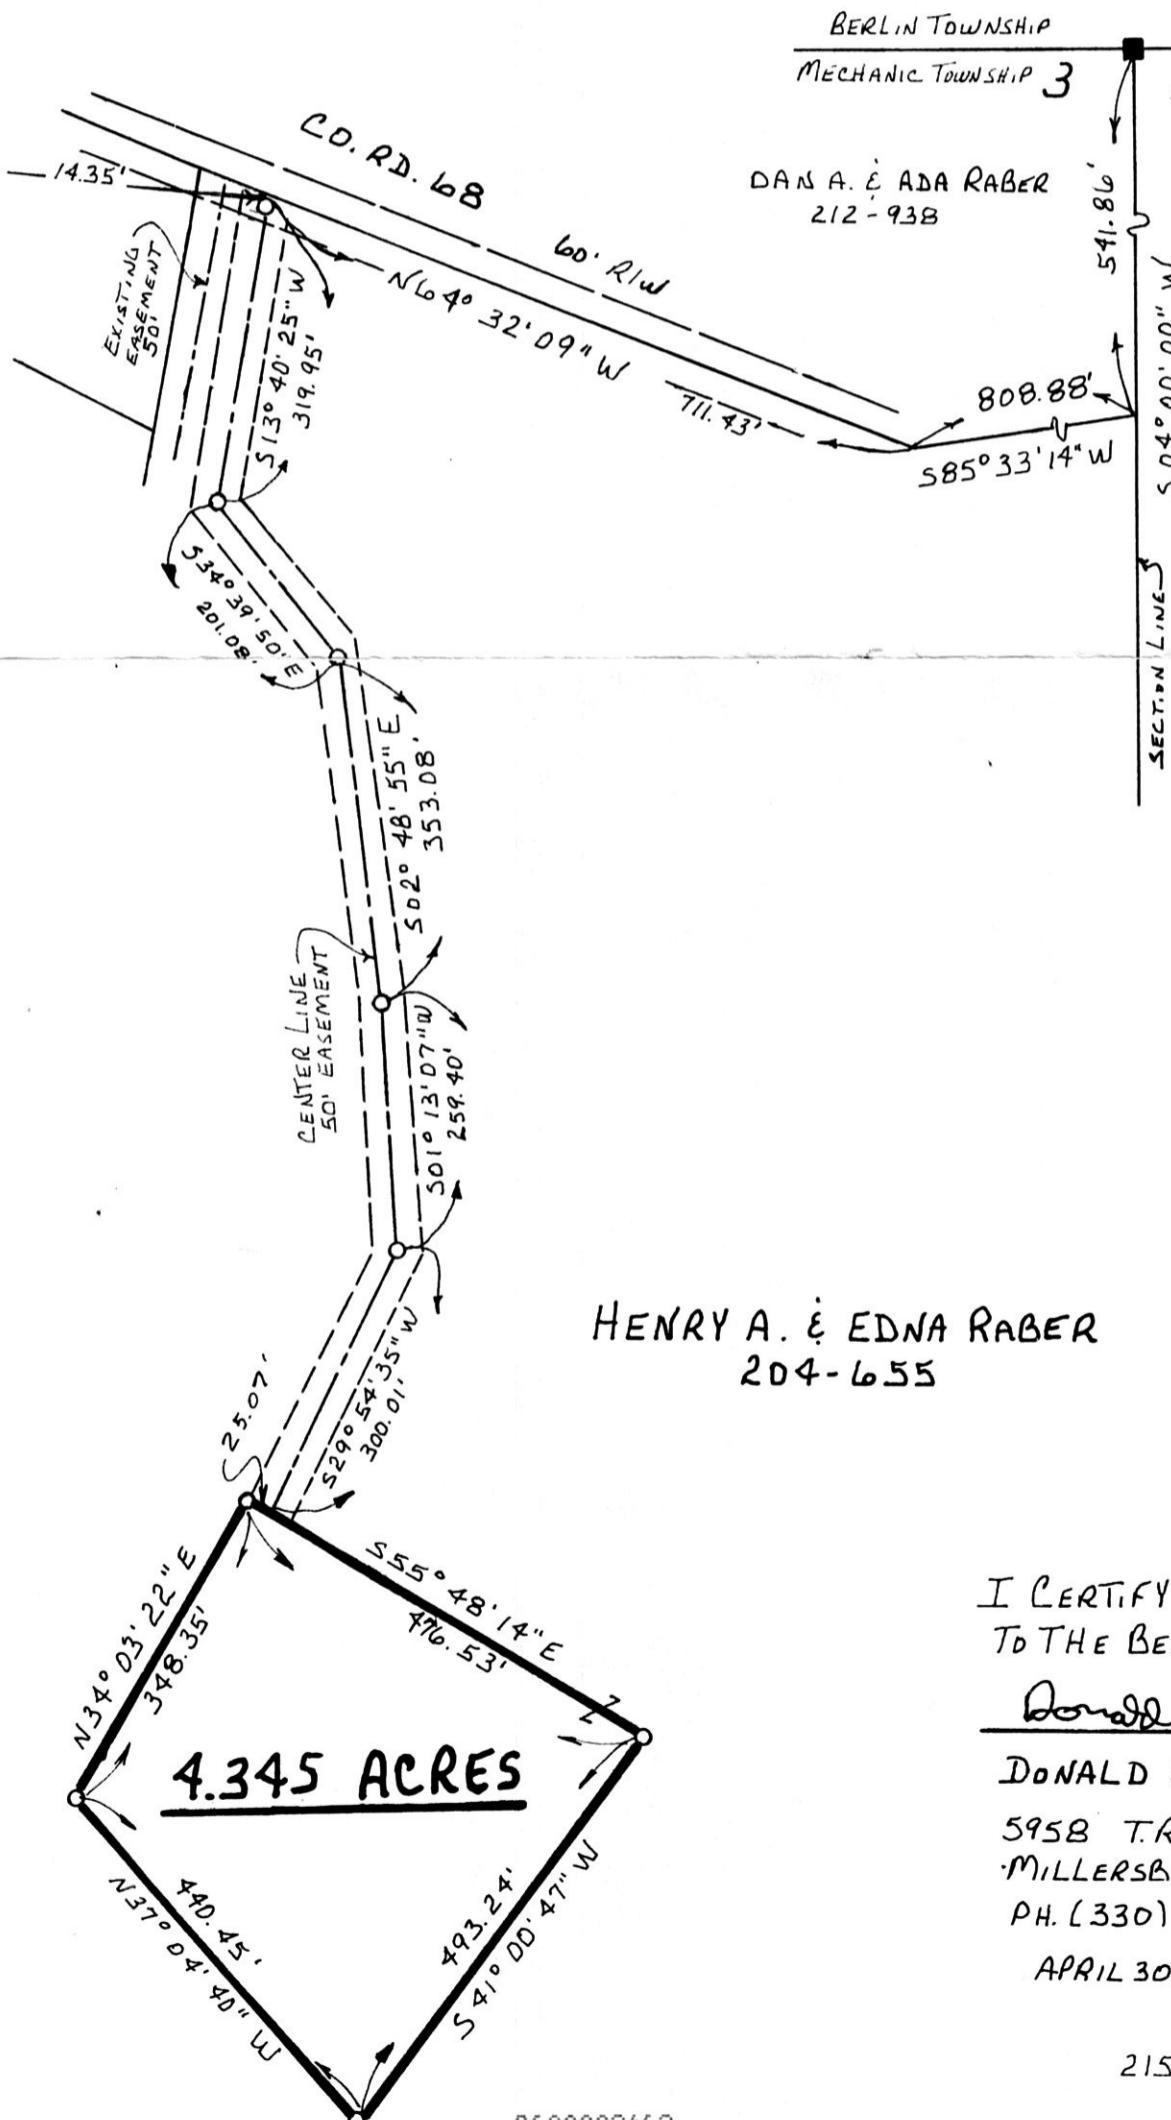


BERLIN TOWNSHIP
 MECHANIC TOWNSHIP 3 2
 DAN A. & ADA RABER
 212-938

INDEXED

9600002462
 Filed for Record in
 HOLMES COUNTY, OH
 SALLY MILLER
 On 07-29-1996 At 03:03 pm.
 PLSM 20.00
 Vol. 16 Page 170

960111
 APPROVED FOR TRANSFER ONLY
 NO SUBDIVISION PLAT REQUIRED
 (O.R.C. 711.001 & 711.131)
 Lot(s) not for building unless
 approved by Board of Health.
 HOLMES CO. PLANNING COMM.
 By TRM Date 6-17-96

HENRY A. & EDNA RABER
 204-655

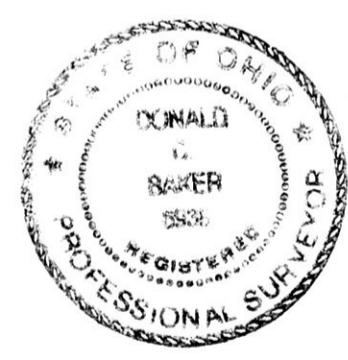

I CERTIFY THIS SURVEY TO BE CORRECT
 TO THE BEST OF MY KNOWLEDGE.

Donald C. Baker
 DONALD C. BAKER P.S. 6938
 5958 T.R. 322
 MILLERSBURG OHIO 44654
 PH. (330) 674-4788
 APRIL 30, 1996

4.345 ACRES

9600002462
 DANIEL MATHIE ATTY
 MILLERSBURG,

21596-SRU

PLAT APPROVED

6/18/96