



TWP. RD. 351 60' R.I.W

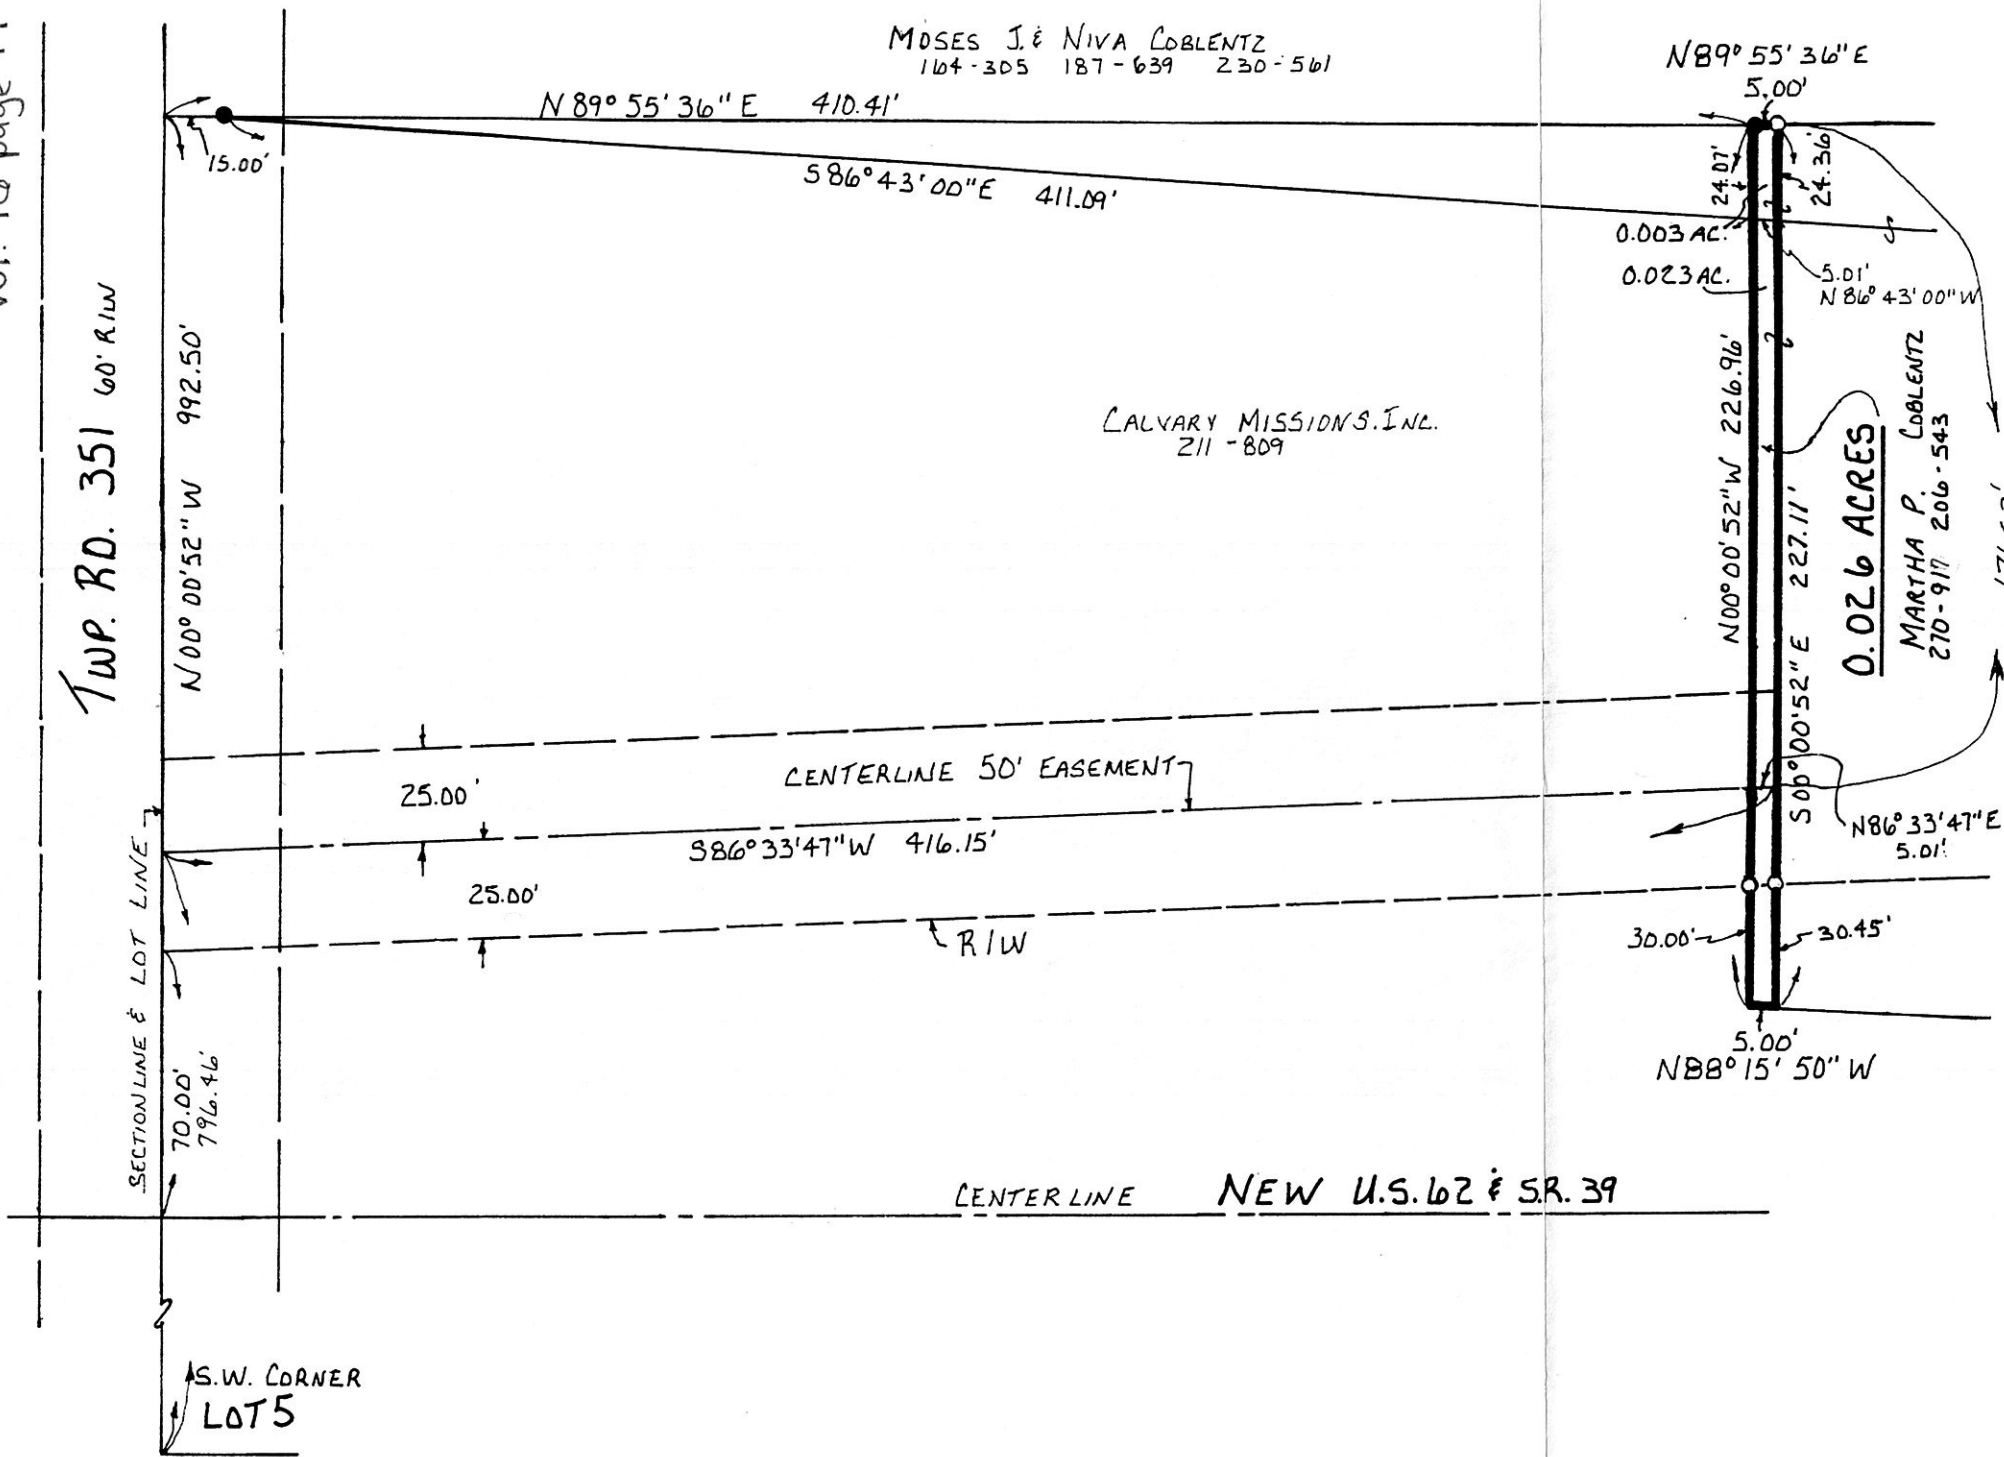

BERLIN TOWNSHIP
4TH. QTR. LOT 5
T-9N ; R-6W
HOLMES COUNTY, OHIO

INDEXED

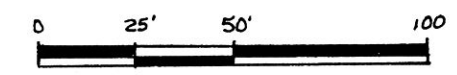

SCALE: 1" = 50'


● IRON PIN FOUND
○ 5/8" REBAR WITH I.D. CAP SET
I.D. CAP MARKED "BAKER 6938"

9600002632
Filed for Record in
HOLMES COUNTY, OH
SALLY MILLER
On 08-07-1996 At 12:44 pm.
PLSM 20.00
Vol. 16 Page 179
DV 274pg 671

REFERENCES:

DEED	VOL. 164	PAGE 305
"	" 187	" 639
"	" 230	" 561
"	" 211	" 809
"	" 179	" 155
"	" 206	" 543

BEARINGS FROM PLAT VOL. 8 PAGE 455

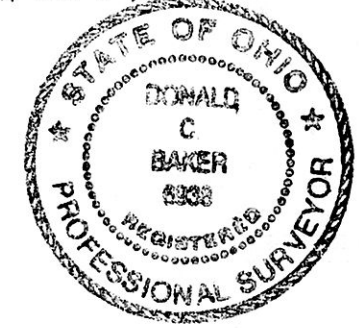

I CERTIFY THIS SURVEY TO BE CORRECT TO THE BEST OF MY KNOWLEDGE.

Donald C. Baker

DONALD C. BAKER P.S. 6938

5958 TR. 322
MILLERSBURG, OHIO 44654

PH: (330) 674-4788

JULY 25, 1996

SURVEYED FOR CALVARY MISSIONS, INC.

43996 FJM

960166
APPROVED FOR TRANSFER ONLY
NO SUBDIVISION PLAT REQUIRED
(O.R.C. 711.001 & 711.131)
Lot(s) not for building unless
approved by Board of Health.
HOLMES CO. PLANNING COMM.

9600002632
MILLER MAST & LEE
MILLERSBURG, OH 44654

By TJM Date 8-6-96

PLAT APPROVED

8/7/96