


KNOX TOWNSHIP
N.W. QTR. SECTION 24
T-19N; R-15W
HOLMES COUNTY, OHIO

SURVEYED FOR: JOHN C. PORTER


REFERENCES:

- DEED VOL. 260 PAGE 931
- DEED VOL. 271 PAGE 652
- DEED VOL. 257 PAGE 841-847
- DEED VOL. 271 PAGE 654

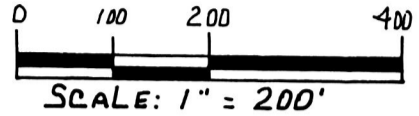

- IRON PIN FOUND
- ▲ R.R. SPIKE FOUND
- 5/8" REBAR WITH ID. CAP SET ID. CAP MARKED "BAKER 6938"

9600002647
 Filed for Record in
 HOLMES COUNTY, OH
 SALLY MILLER
 On 08-08-1996 At 01:45 pm.
 PLSM 20.00
 Vol. 16 Page 180
 DV 274 pg 687

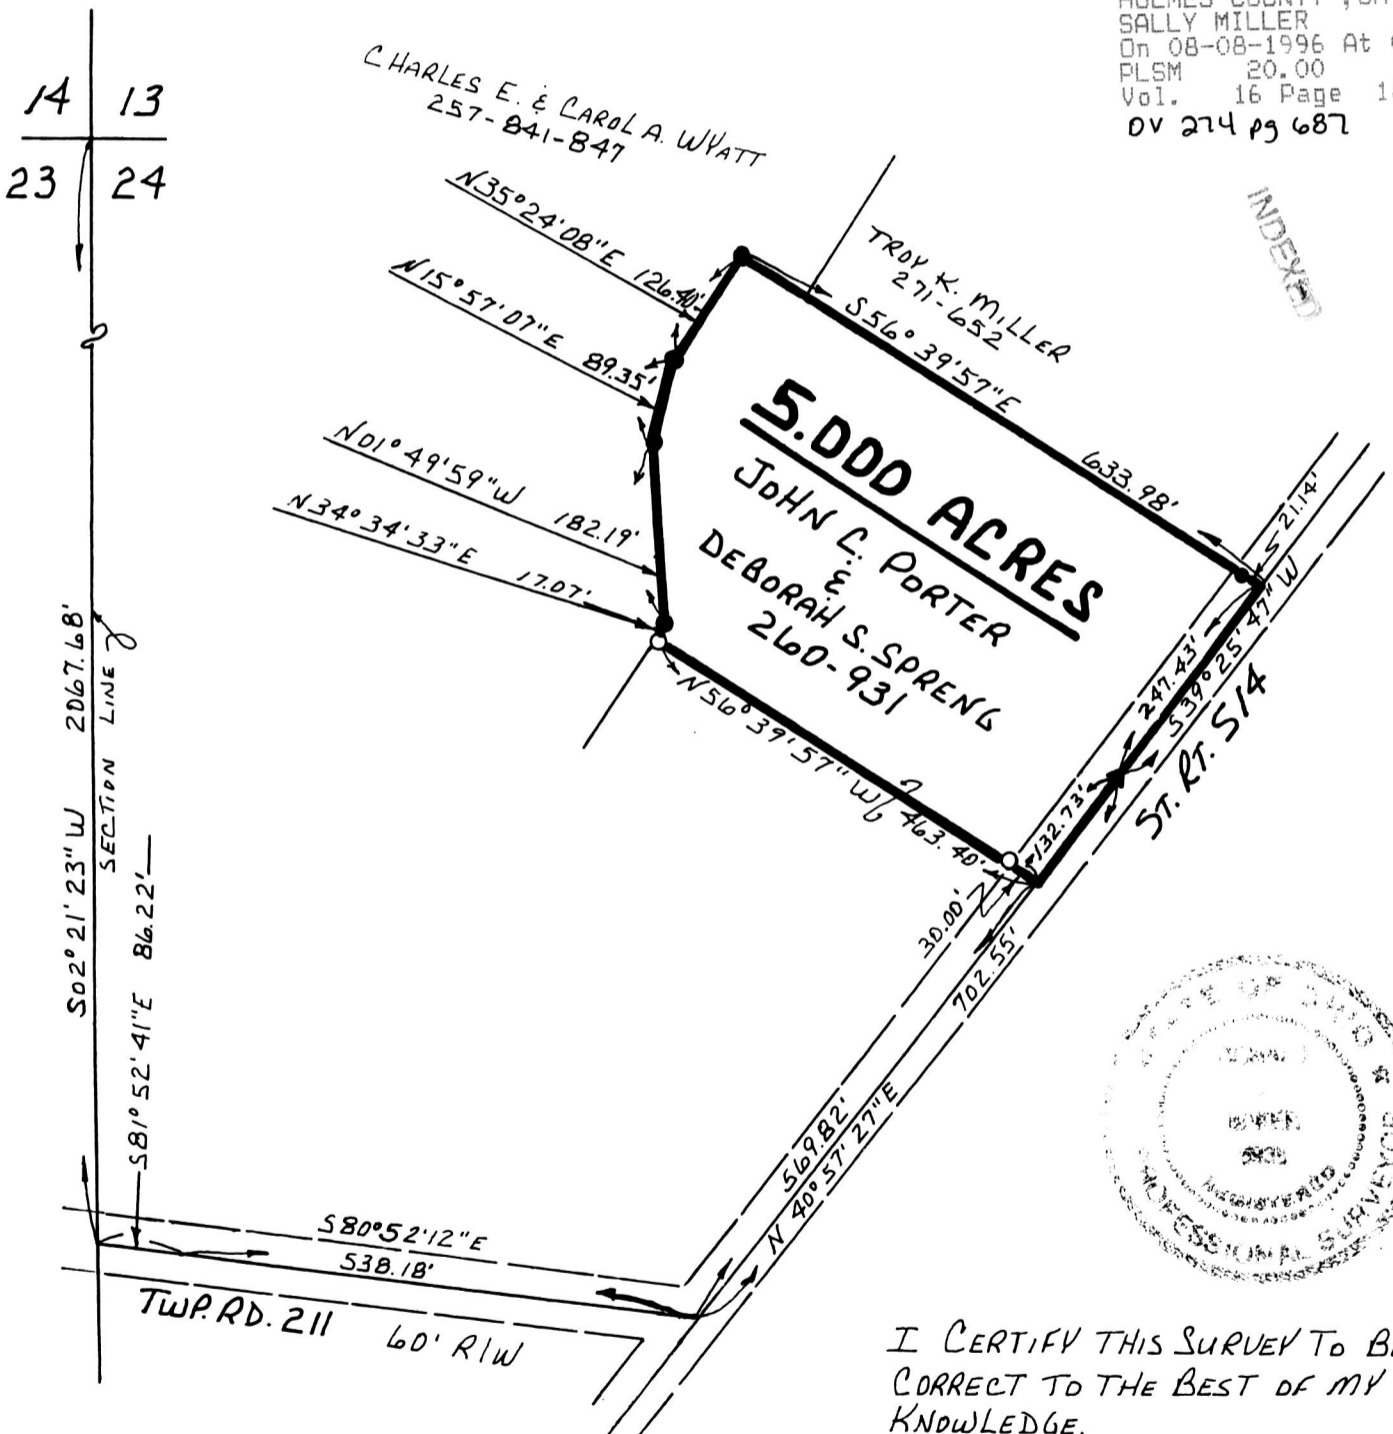

INDEXED



I CERTIFY THIS SURVEY TO BE CORRECT TO THE BEST OF MY KNOWLEDGE.

Donald C. Baker
DONALD C. BAKER P.S. 6938

5958 T.R. 322
MILLERSBURG, OHIO 44654
PH. (330) 674-4788
JULY 2, 1996

PLAT APPROVED
8/6/96

9600002647
SOUTHERN TITLE
38996 - BOX 937
MANSFIELD, OH 44901