


RIPLEY TOWNSHIP  
N.W. QTR. SECTION 30  
T-18N; R-14W  
HOLMES COUNTY, OHIO

9600002703  
Filed For Record in  
HOLMES COUNTY, OH  
SALLY MILLER  
On 08-12-1996 At 11:40 am.  
PLSM 20.00  
Vol. 16 Page 185  
0V 374 pg 720

INDEXED

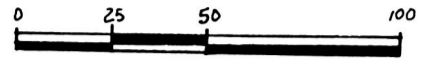

SCALE: 1" = 50'

- IRON PIN FOUND
- 5/8" REBAR WITH I.D. CAP SET
- I.D. CAP MARKED "BAKER 6938"
- △ R.R. SPIKE SET

REFERENCES:


- DEED VOL. 166 PAGE 571
- DEED VOL. 241 PAGE 263
- DEED VOL. 153 PAGE 105
- DEED VOL. 198 PAGE 565

SURVEYED FOR JESSE W. JOHNSON JR.


BEARINGS FROM PLAT VOL. 1 PAGE 377

NOTE:

DEED VOL. 241 PAGE 265  
CALLS OUT THE TWP. RD.  
AS THE NORTH LINE.  
I FEEL WILLIARD OWNS  
THIS STRIP.

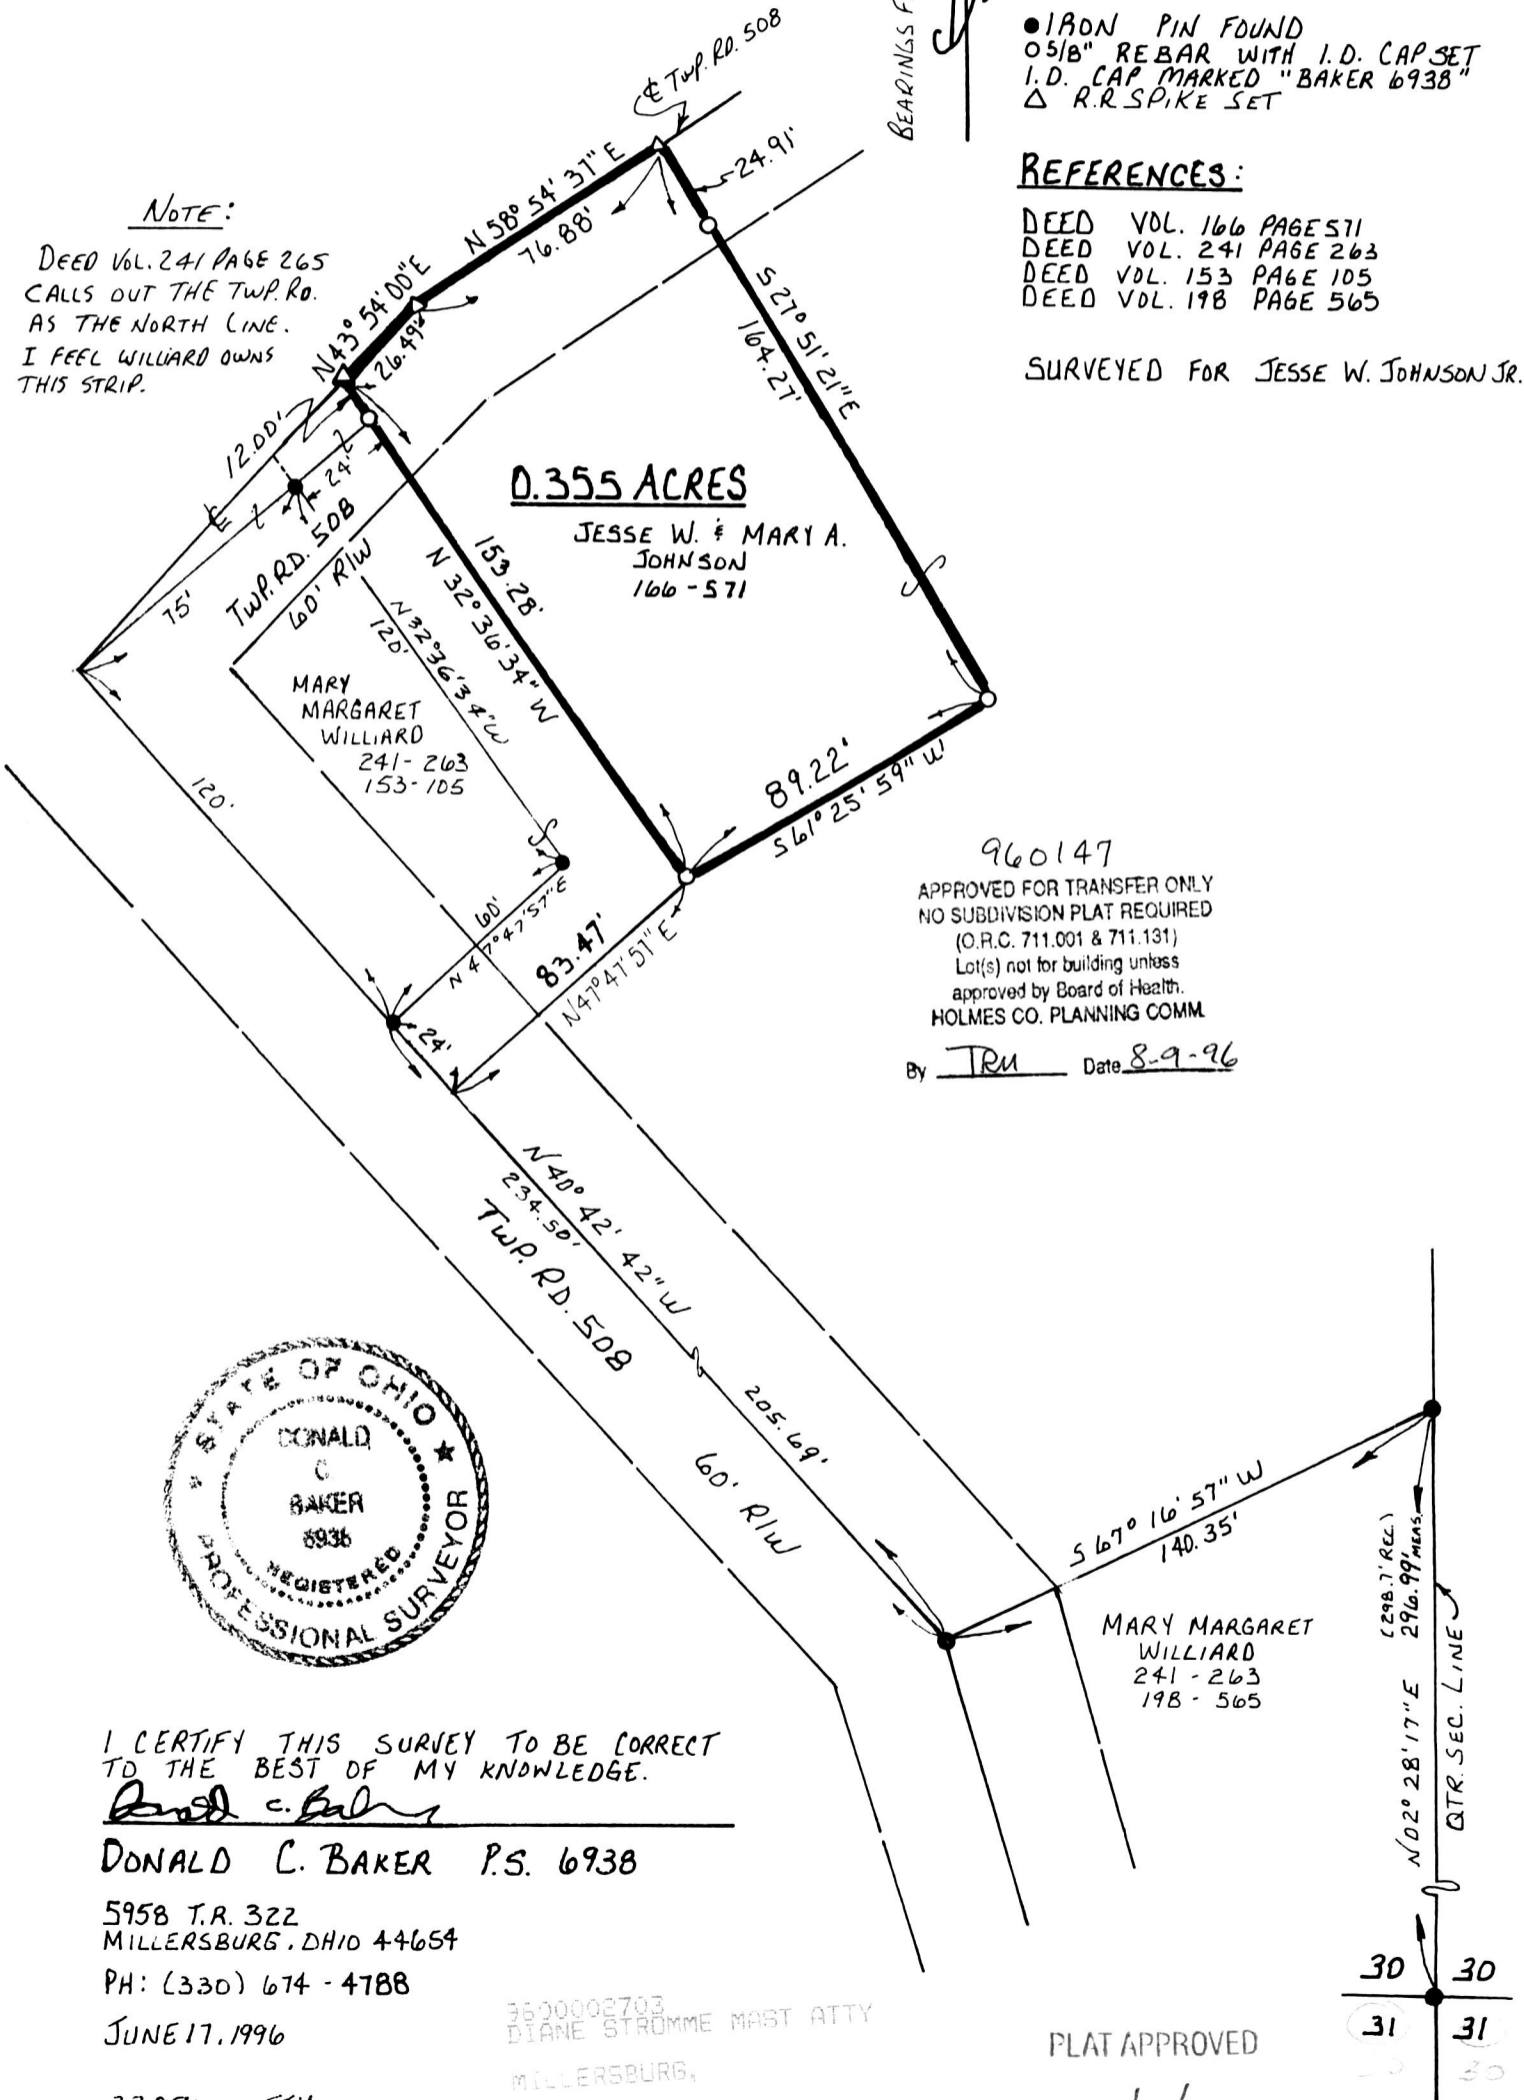

960147  
 APPROVED FOR TRANSFER ONLY  
 NO SUBDIVISION PLAT REQUIRED  
 (O.R.C. 711.001 & 711.131)  
 Lot(s) not for building unless  
 approved by Board of Health.  
 HOLMES CO. PLANNING COMM.  
 By TRM Date 8-9-96

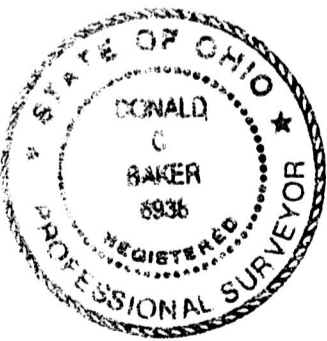

I CERTIFY THIS SURVEY TO BE CORRECT  
 TO THE BEST OF MY KNOWLEDGE.

*Donald C. Baker*  
 DONALD C. BAKER P.S. 6938  
 5958 T.R. 322  
 MILLERSBURG, OHIO 44654  
 PH: (330) 674-4788  
 JUNE 17, 1996  
 33896 FSM

9600002703  
 DIANE STROMME MAST ATTY  
 MILLERSBURG,

PLAT APPROVED  
*8/9/96*

